


STAT 15+00
CONSTRUCTION PENDING
LIMIT

CONSTRUCTION PENDING STA 15+00 TO STA 32+63

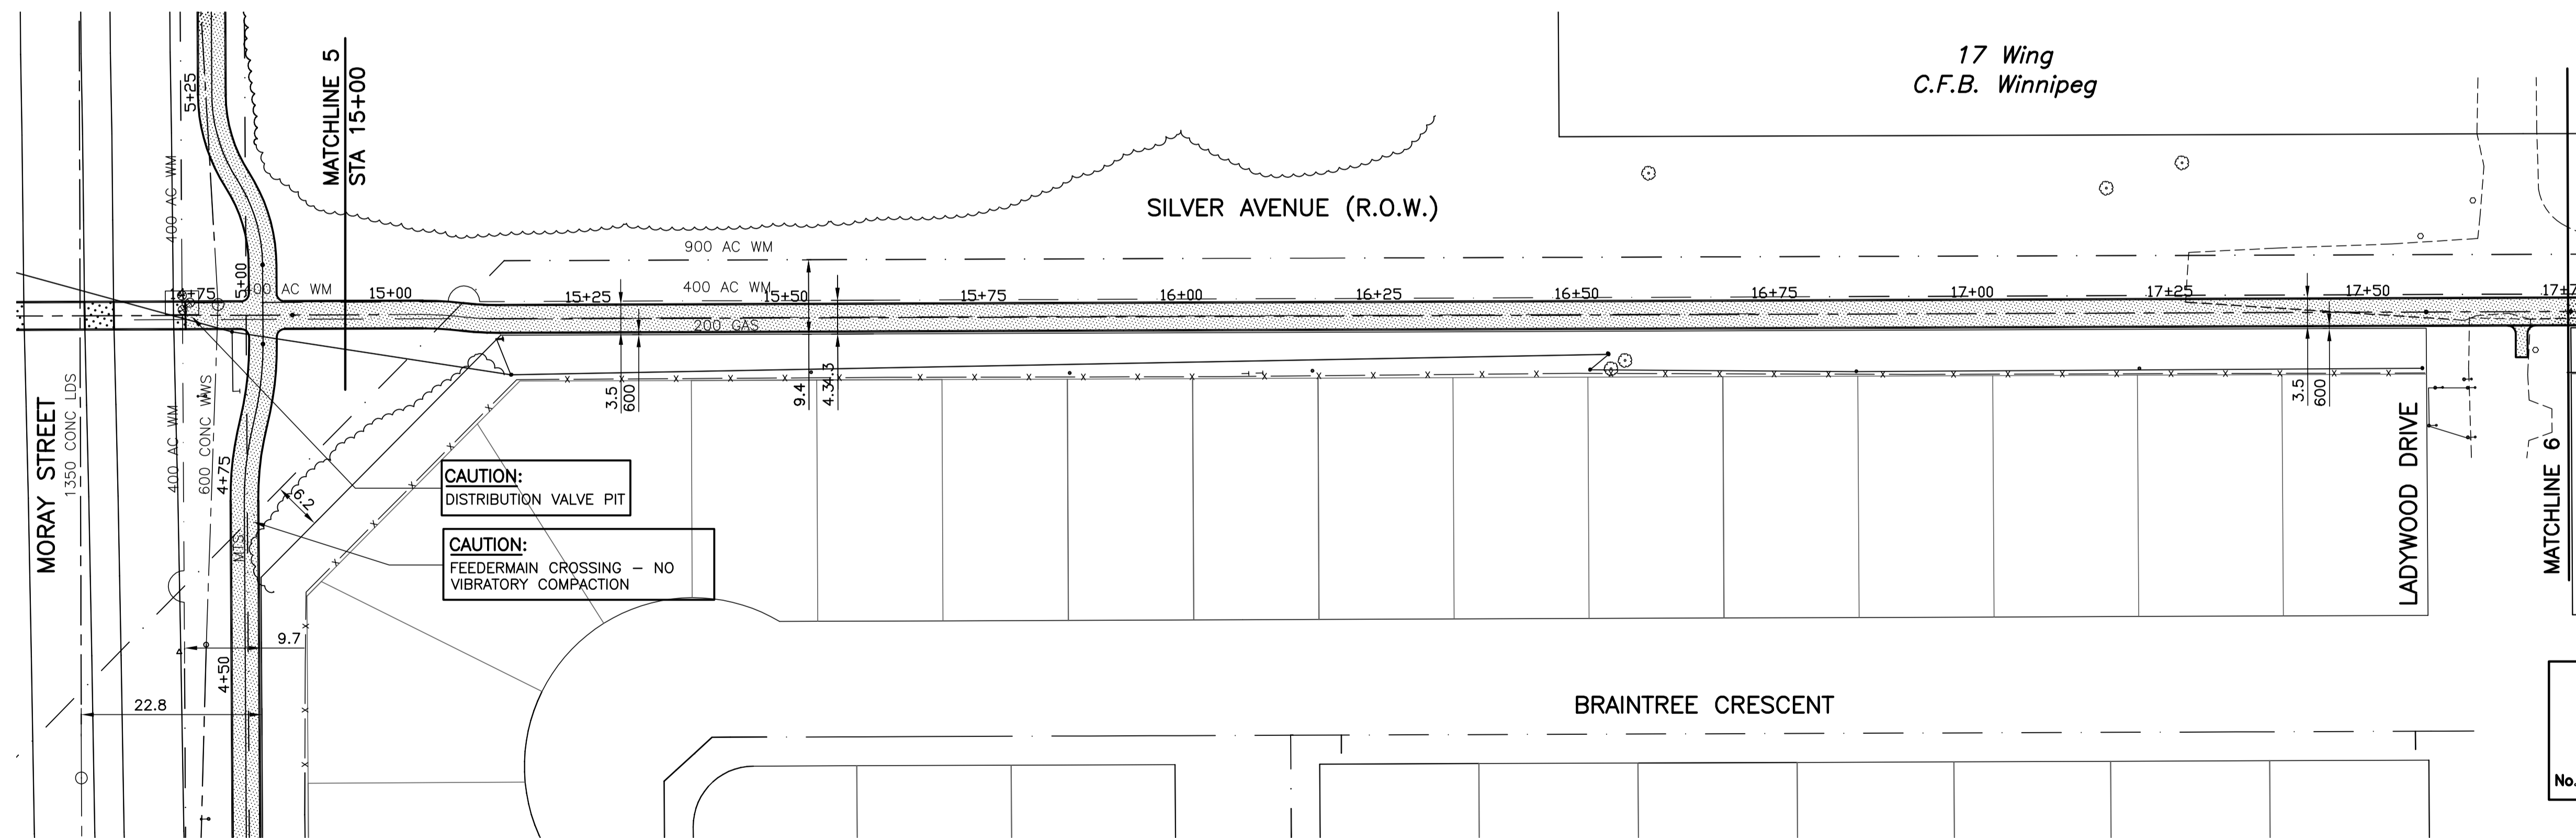

CAUTION:
DISTRIBUTION VALVE PIT

CAUTION:
FEEDERMAIN CROSSING - NO
VIBRATORY COMPACTION


CAUTION:
900mm FEEDERMAIN CROSSING. SEE
SPECIFICATIONS FOR CONSTRUCTION
PROCEDURES AND RESTRICTIONS.

PROPERTY LIMITS DELINEATION
DELINEATION OF PROPERTY LIMITS AS
SHOWN ON THIS DWG DOES NOT
REPRESENT A "LEGAL SURVEY". KGS
GROUP MAKES NO REPRESENTATION OR
WARRANTY AS TO THE ACCURACY OF
PROPERTY LIMITS DELINEATED ON THIS
DWG, NOR ON THE DIMENSIONAL
ACCURACY OF DWG FEATURES RELATIVE
TO THOSE PROPERTY LIMITS.

NOTE:
CONTRACTOR TO PROVIDE CITY OF
WINNIPEG 48 HOURS NOTICE PRIOR TO
CROSSING OR WORKING IN VICINITY OF
900mm FEEDERMAIN

APEGM
Certificate of Authorization
KGS Group
No. 245 Date: 10/05/03

METRIC
WHOLE NUMBERS INDICATE MILLIMETRES
DECIMALIZED NUMBERS INDICATE METRES

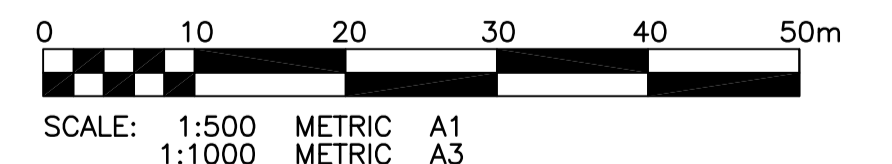

150 WM	WATERMAIN	150 WM	HYDRO	150 WM	WATERMAIN
300 LDS	LAND DRAINAGE SEWER	300 LDS	CONCRETE	300 LDS	LAND DRAINAGE SEWER
250 WWS	WASTE WATER SEWER	250 WWS	ASPHALT	250 WWS	WASTE WATER SEWER
MANHOLE	MANHOLE	KGS TEST HOLE	SIDWALK	Q PROFILE	
CATCH BASIN	CATCH BASIN	PROPERTY LINE	ASPHALT	NORTH/WEST GUTTER	
CURB INLET	CURB INLET	SURVEY BAR	SIDWALK	SOUTH/EAST GUTTER	
JUNCTIONS	JUNCTIONS	DITCH	SIDWALK	N/W, S/E R'S	
CULVERT	CULVERT	ELEVATION	SIDWALK	N/W, S/E TOP/CURB	
GAS	GAS		SIDWALK	NORTH/WEST DITCH	
EXISTING	LEGEND-PLAN	PROPOSED	EXISTING	SOUTH/EAST DITCH	

LOCATION APPROVED
UNDERGROUND STRUCTURES
SUPV. U/G STRUCTURES
COMMITTEE
DATE
NOTE:
LOCATION OF UNDERGROUND STRUCTURES AS
SHOWN ARE BASED ON THE BEST INFORMATION
AVAILABLE BUT NO GUARANTEE IS GIVEN
THAT ALL EXISTING UTILITIES ARE SHOWN OR
THAT THE GIVEN LOCATIONS ARE EXACT.
CONFIRMATION OF EXISTENCE AND EXACT
LOCATION OF ALL SERVICES MUST BE
OBTAINED FROM THE INDIVIDUAL UTILITIES
BEFORE PROCEEDING WITH CONSTRUCTION.

B.M. 39-032	S.W. Cor. Moray St. & Silver Ave., Tbt. in N. Conc. foundation No. 65 Moray Village, 3m W. & 0.1m below brick of N.E. Cor. of apartment unit.
ELEV. 238.871m	
NO.	REVISIONS
DATE	BY

KGS GROUP
CONSULTING ENGINEERS
SCATLIFF + MILLER + MURRAY INC.
TEL: 204.754.1444 FAX: 204.754.1343
1-800-388-8888 WINNIPEG, MB CANADA

DESIGNED BY: CR
DRAWN BY: DMW
HOR. SCALE: 1:500
VERTICAL: 1:50
ISSUED FOR TENDER: 10/05/03
DATE: 09/12/16

ENGINEER'S SEAL
PROVINCE OF MANITOBA
M.C. ROWBOTHAM
Member
22679
REGISTERED PROFESSIONAL ENGINEER
CONSULTANT DRAWING NO.
09-0107-21_C06

THE CITY OF WINNIPEG
PUBLIC WORKS DEPARTMENT
PROJECT TITLE
2010 ACTIVE TRANSPORTATION /
INFRASTRUCTURE STIMULUS PROGRAM
SILVER AVE. - MORAY ST. TO AIR FORCE WAY
STA. 14+75 TO STA. 17+75
SHEET OF
06 OF 35
COMPUTER FILE NAME
09-0107-21
CITY DRAWING NUMBER
06

F:\Projects\2009\09-0107-21\Draw\Winn\AT.dwg\WUP-PL01.dwg - Tab: 06 Plotted By: Gloewen 04/30/2010 [Fri 8:48am] COWLEND