


**CAUTION:**  
900mm FEEDERMAIN CROSSING. SEE SPECIFICATIONS FOR CONSTRUCTION PROCEDURES AND RESTRICTIONS.

STAT 32+63  
CONSTRUCTION  
LIMIT PENDING

CONSTRUCTION PENDING STA 15+00 TO STA 32+63

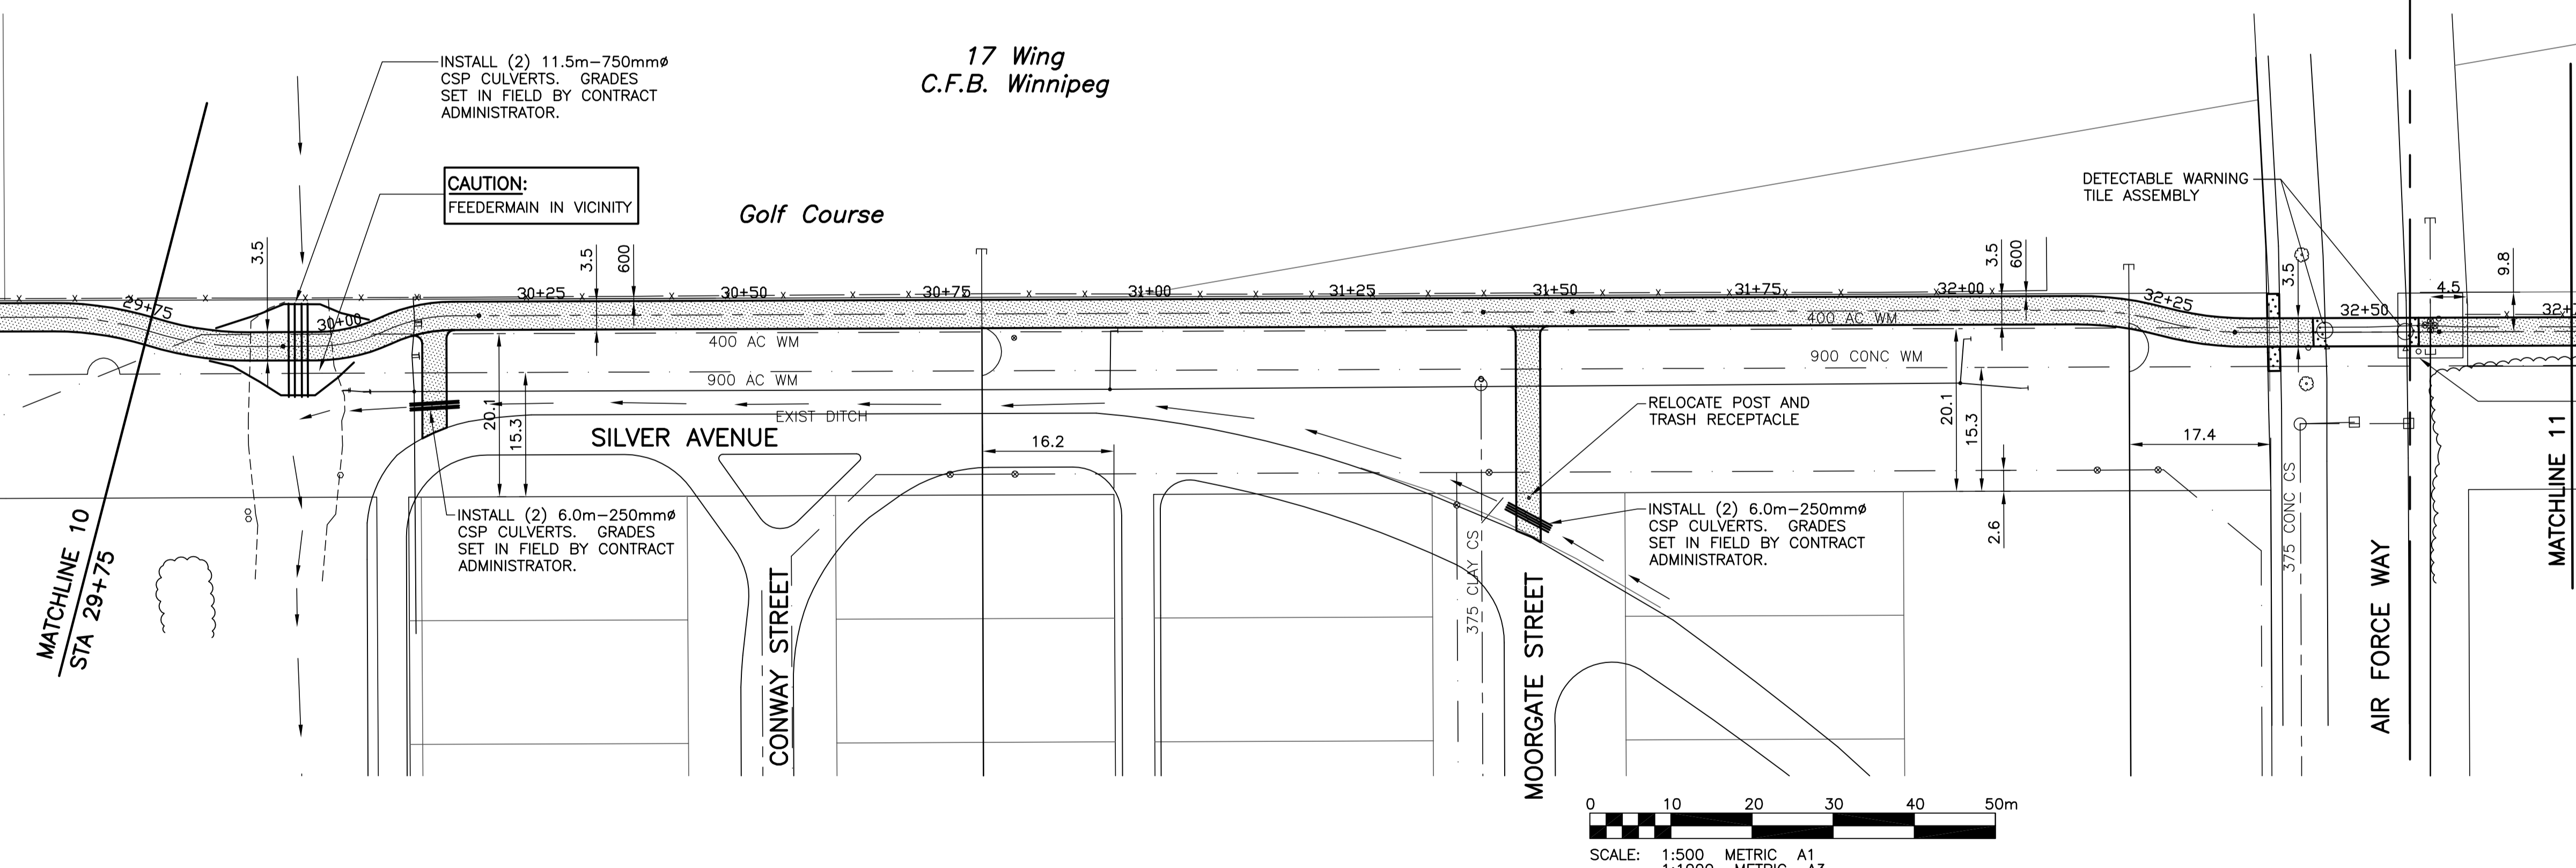

**CAUTION:**  
DISTRIBUTION VALVE CHAMBER

**PROPERTY LIMITS DELINEATION**  
DELINEATION OF PROPERTY LIMITS AS SHOWN ON THIS DWG DOES NOT REPRESENT A "LEGAL SURVEY". KGS GROUP MAKES NO REPRESENTATION OR WARRANTY AS TO THE ACCURACY OF PROPERTY LIMITS DELINEATED ON THIS DWG, NOR ON THE DIMENSIONAL ACCURACY OF DWG FEATURES RELATIVE TO THOSE PROPERTY LIMITS.

**NOTE:**  
CONTRACTOR TO PROVIDE CITY OF WINNIPEG 48 HOURS NOTICE PRIOR TO CROSSING OR WORKING IN VICINITY OF 900mm FEEDERMAIN

**APEGM**  
Certificate of Authorization  
KGS Group  
No. 245 Date: 10/05/03

**METRIC**  
WHOLE NUMBERS INDICATE MILLIMETRES  
DECIMALIZED NUMBERS INDICATE METRES

P:\Projects\2009\09-0107-21\DWG\Winn\AT\dwg\WUP-PL01.dwg - Tab: 11 Plotted By: Gloewen 04/30/2010 [Fri 8:53am] COWLEND

150 WM	WATERMAIN	150 WM	HYDRO	150 WM	WATERMAIN	150 WM
300 LDS	LAND DRAINAGE SEWER	300 LDS	M.T.S.	300 LDS	HYDRANT, VALVE	300 LDS
250 WWS	WASTE WATER SEWER	250 WWS	CONCRETE	250 WWS	LAND DRAINAGE SEWER	250 WWS
MANHOLE	MANHOLE	MANHOLE	ASPHALT	WASTE WATER SEWER	WASTE WATER SEWER	WASTE WATER SEWER
CATCH BASIN	CATCH BASIN	CATCH BASIN	SIDWALK	Q. PROFILE	Q. PROFILE	Q. PROFILE
CURB INLET	CURB INLET	CURB INLET	KGS TEST HOLE	NORTH/WEST GUTTER	NORTH/WEST GUTTER	NORTH/WEST GUTTER
JUNCTIONS	JUNCTIONS	JUNCTIONS	PROPERTY LINE	SOUTH/EAST GUTTER	SOUTH/EAST GUTTER	SOUTH/EAST GUTTER
CULVERT	CULVERT	CULVERT	SURVEY BAR	N/W, S/E R'S	N/W, S/E R'S	N/W, S/E R'S
GAS	GAS	GAS	DITCH	N/W, S/E TOP/CURB	N/W, S/E TOP/CURB	N/W, S/E TOP/CURB
EXISTING	LEGEND-PLAN	PROPOSED	ELEVATION	NORTH/WEST DITCH	NORTH/WEST DITCH	NORTH/WEST DITCH
				SOUTH/EAST DITCH	SOUTH/EAST DITCH	SOUTH/EAST DITCH

**LOCATION APPROVED UNDERGROUND STRUCTURES**  
SUPV. U/G STRUCTURES COMMITTEE DATE  
NOTE:  
LOCATION OF UNDERGROUND STRUCTURES AS SHOWN ARE BASED ON THE BEST INFORMATION AVAILABLE BUT NO GUARANTEE IS GIVEN THAT ALL EXISTING UTILITIES ARE SHOWN OR THAT THE GIVEN LOCATIONS ARE EXACT. CONFIRMATION OF EXISTENCE AND EXACT LOCATION OF ALL SERVICES MUST BE OBTAINED FROM THE INDIVIDUAL UTILITIES BEFORE PROCEEDING WITH CONSTRUCTION.

B.M. 39-053 83R606 - S.W. Cor. Silver Ave. & Whytefold Rd., Tblt. on top of 0.05m dia. x 2.4m iron pipe, 23.2m S. of N.L. of Silver Ave. (chain link fence) produced from the E. & 4.2m E. of W.L. of Whytefold Rd. produced from the S.  
ELEV. 236.514m

**KGS GROUP CONSULTING ENGINEERS**  
SCATLIFF+MILLER+MURRAY INC.  
DESIGNED BY: CR  
DRAWN BY: DMW  
HOR. SCALE: 1:500  
VERTICAL: 1:50  
ISSUED FOR TENDER: 10/05/03  
DATE: 09/12/16

ENGINEER'S SEAL  
**M.C. ROWBOTHAM**  
Member 22679  
CONSULTANT DRAWING NO. 09-0107-21\_C11

**THE CITY OF WINNIPEG PUBLIC WORKS DEPARTMENT**  
PROJECT TITLE: 2010 ACTIVE TRANSPORTATION / INFRASTRUCTURE STIMULUS PROGRAM  
SILVER AVE. - MORAY ST. TO AIR FORCE WAY STA. 29+75 TO STA. 32+75  
SHEET 11 OF 35  
COMPUTER FILE NAME: 09-0107-21  
CITY DRAWING NUMBER: 11