

BUS PAD DETAIL
SCALE: 1:40



PROPERTY LIMITS DELINEATION

DELINEATION OF PROPERTY LIMITS AS SHOWN ON THIS DWG DOES NOT REPRESENT A "LEGAL SURVEY". KGS GROUP MAKES NO REPRESENTATION OR WARRANTY AS TO THE ACCURACY OF PROPERTY LIMITS DELINEATED ON THIS DWG, NOR ON THE DIMENSIONAL ACCURACY OF DWG FEATURES RELATIVE TO THOSE PROPERTY LIMITS.

METRIC

WHOLE NUMBERS INDICATE MILLIMETRES
DECIMALIZED NUMBERS INDICATE METRES

APECM
Certificate of Authorization
KGS Group
No. 245 Date: 10/05/03

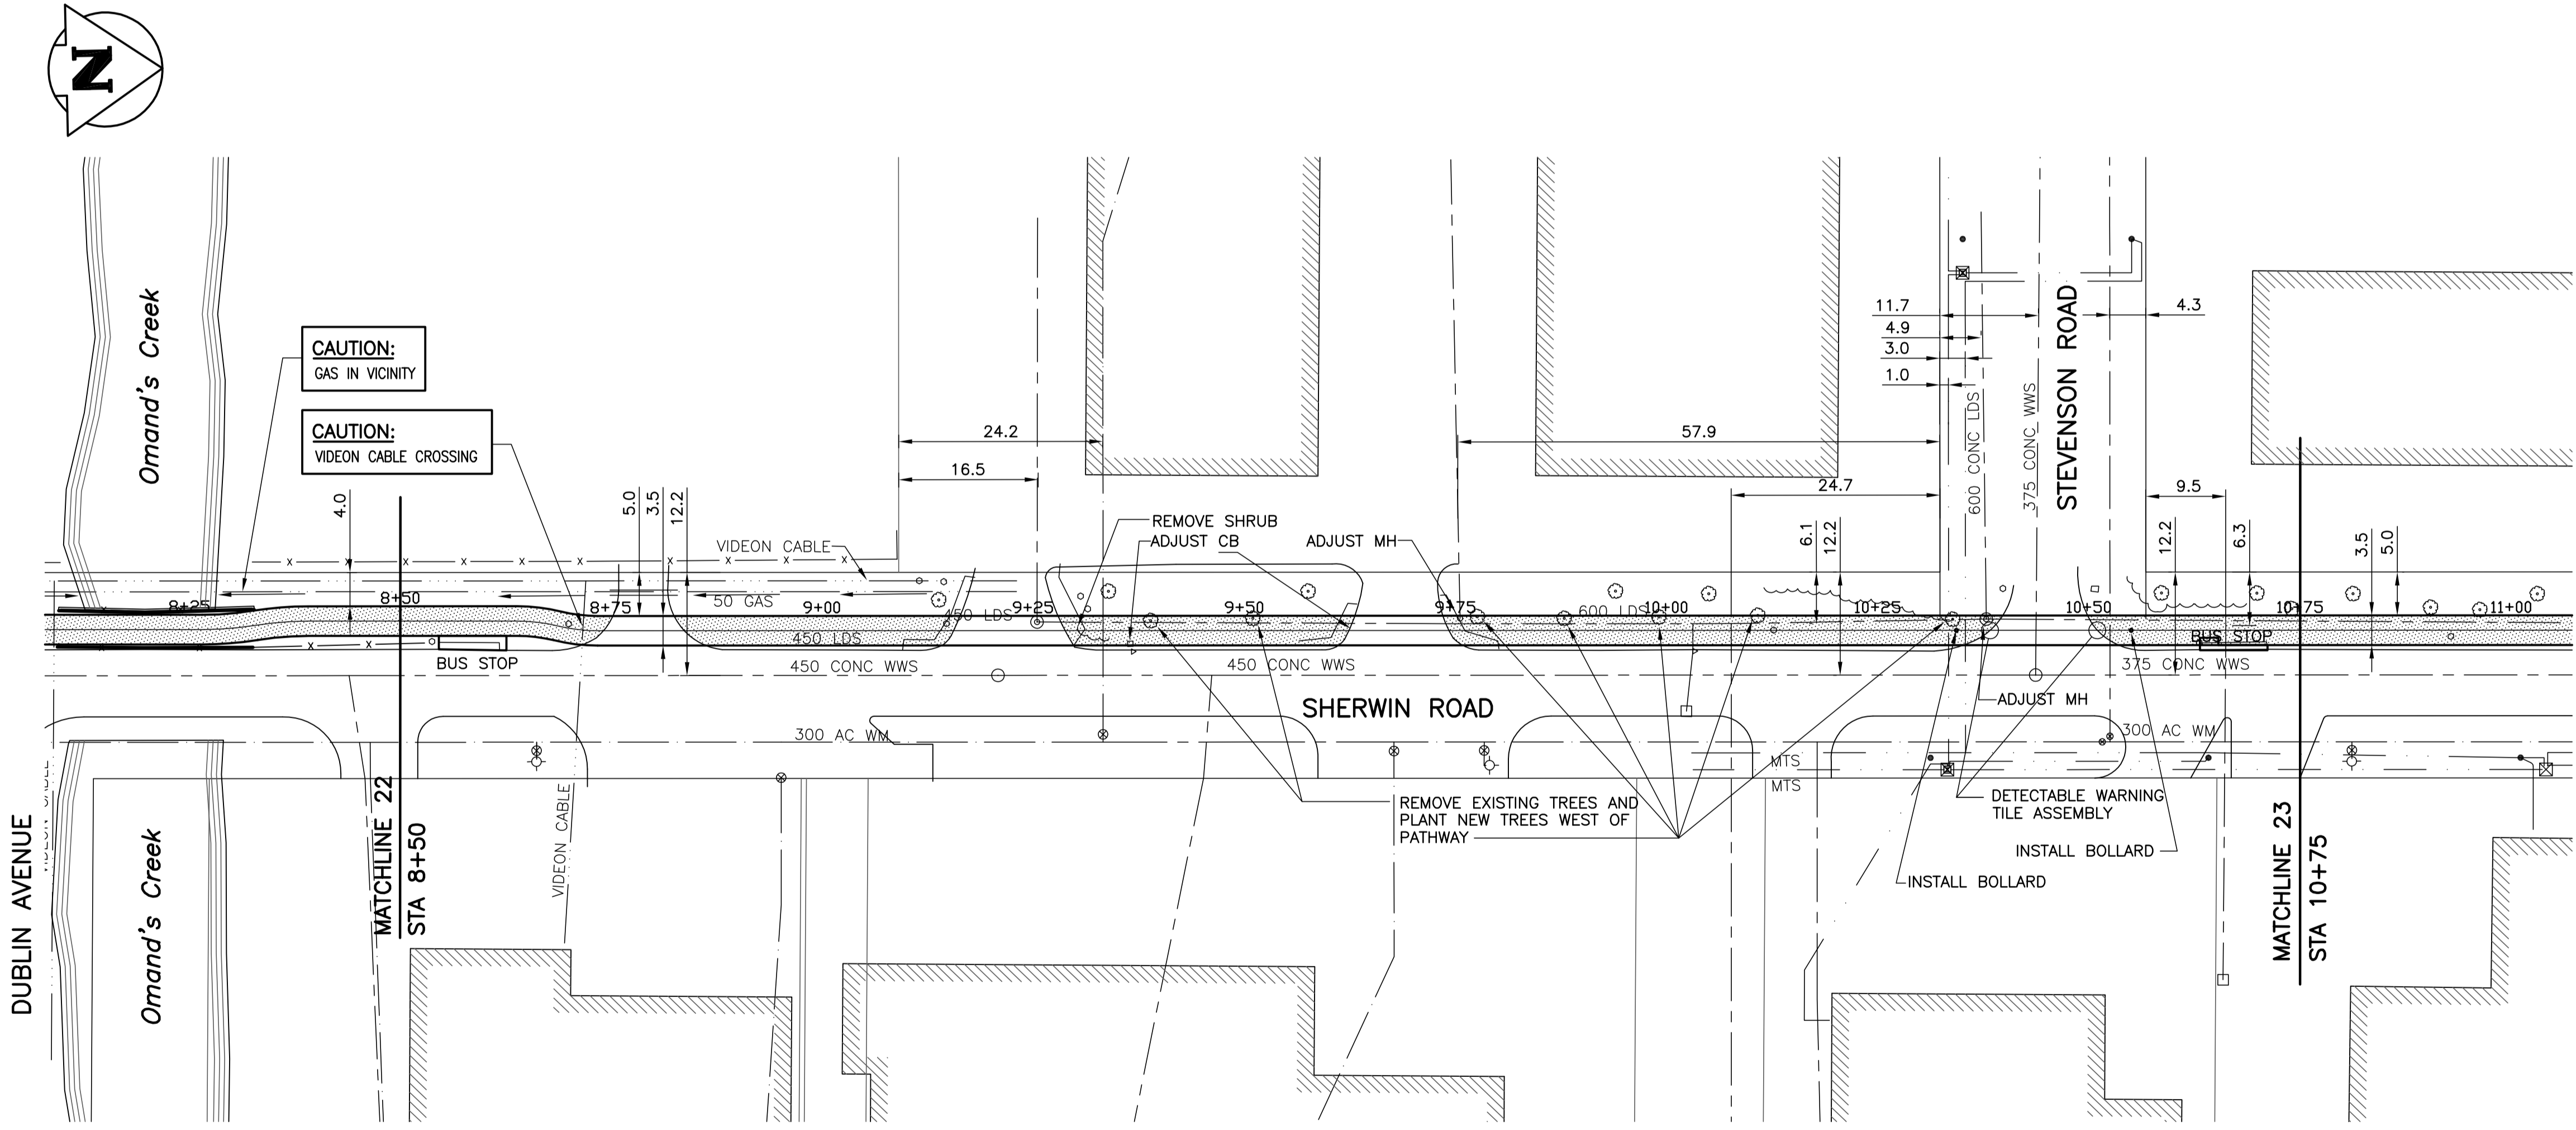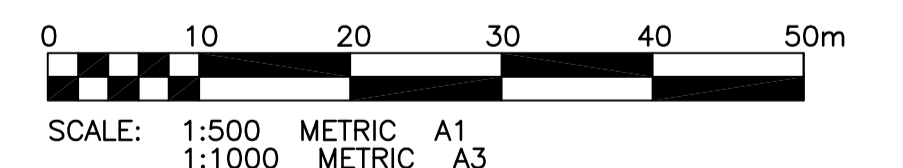

150 WM	WATERMAIN	150 WM	HYDRO	150 WM	WATERMAIN	150 WM	WATERMAIN
+	HYDRANT	+	M.T.S.	+	HYDRANT, VALVE	+	HYDRANT, VALVE
○	VALVE	○	CONCRETE	○	LAND DRAINAGE SEWER	○	LAND DRAINAGE SEWER
300 LDS	LAND DRAINAGE SEWER	300 LDS	ASPHALT	300 LDS	WASTE WATER SEWER	300 LDS	WASTE WATER SEWER
250 WWS	WASTE WATER SEWER	250 WWS	SIDEWALK	250 WWS	Q. PROFILE	250 WWS	Q. PROFILE
○	MANHOLE	○	KGS TEST HOLE	○	NORTH/WEST GUTTER	○	NORTH/WEST GUTTER
□	CATCH BASIN	□	PROPERTY LINE	□	SOUTH/EAST GUTTER	□	SOUTH/EAST GUTTER
▽	CURB INLET	▽	SURVEY BAR	▽	N/W, S/E R'S	▽	N/W, S/E R'S
+	JUNCTIONS	+	DITCH	+	N/W, S/E TOP/CURB	+	N/W, S/E TOP/CURB
—	CULVERT	—	ELEVATION	—	NORTH/WEST DITCH	—	NORTH/WEST DITCH
—	GAS	—		—	SOUTH/EAST DITCH	—	SOUTH/EAST DITCH
---	EXISTING	---	LEGEND-PLAN	---	LEGEND-PROFILE	---	LEGEND-PROFILE
---	LEGEND-PLAN	---	PROPOSED	---	PROPOSED	---	PROPOSED

LOCATION APPROVED UNDERGROUND STRUCTURES

SUPV. U/G STRUCTURES COMMITTEE DATE

NOTE:
LOCATION OF UNDERGROUND STRUCTURES AS SHOWN ARE BASED ON THE BEST INFORMATION AVAILABLE BUT NO GUARANTEE IS GIVEN THAT ALL EXISTING UTILITIES ARE SHOWN OR THAT THE GIVEN LOCATIONS ARE EXACT. CONFIRMATION OF EXISTENCE AND EXACT LOCATION OF ALL SERVICES MUST BE OBTAINED FROM THE INDIVIDUAL UTILITIES BEFORE PROCEEDING WITH CONSTRUCTION.

B.M. 23-021	N.E. Cor. Dublin Ave. & Sherwin Rd. Tolt. in S. Conc. foundation No. 1155 Sherwin Rd., 1.5m E. & 0.2m below brick of S.W. Cor. of Bldg.
ELEV. 235.418m	
0	ISSUED FOR TENDER 10/05/03
NO. REVISIONS	DATE BY

KGS GROUP CONSULTING ENGINEERS

DESIGNED BY: CR
DRAWN BY: DMW
CHECKED BY:
APPROVED BY:
HOR. SCALE: 1:500
VERTICAL: 1:50
RELEASSED FOR CONSTRUCTION:
DATE: 09/12/16

ENGINEER'S SEAL

PROVINCE OF MANITOBA
M.C. ROWBOTHAM
Member 22679
REGISTERED PROFESSIONAL ENGINEER

CONSULTANT DRAWING NO.
09-0107-21_C25

THE CITY OF WINNIPEG PUBLIC WORKS DEPARTMENT

PROJECT TITLE
2010 ACTIVE TRANSPORTATION / INFRASTRUCTURE STIMULUS PROGRAM

SHERWIN RD. - SASKATCHEWAN AVE. TO NOTRE DAME AVE. STA. 8+50 TO STA. 10+75

SHEET OF
25 OF **35**

COMPUTER FILE NAME
09-0107-21

CITY DRAWING NUMBER
25