

MH ID S-MH50004819
 MH OPENING - 521Ø
 MH RISERS - 750Ø
 MH BASE - 1200Ø

PRENERGAST
 CENTRE
 ASSOCIATION INC.

ALLIANCE
 CHURCH

AUTUMNWOOD DRIVE

FOR CONTINUATION
 SEE DWG 9312


65.50 OF 300 CONC WWS
 TO BE LINED
 SEWER ID S-MA50005663

66.80 OF 300 CONC WWS
 TO BE LINED
 SEWER ID S-MA70020205

RIM 231.650
 INV S 225.850
 INV N 225.850
 INV E 225.850

RIM 231.600
 INV S 225.270
 INV N 225.240

RIM 231.950
 INV N 224.010
 INV N 224.000
 INV E 224.390
 INV S 224.375
 INV W 224.180
 INV W 224.170

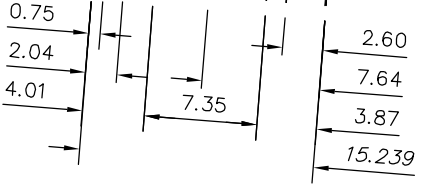

MH ID S-MH50004820
 MH OPENING - 521Ø
 MH RISERS - 750Ø
 MH BASE - 1200Ø

ECOLE
 LACERTE

COTTONWOOD RD

MH ID S-MH50004812
 MH OPENING - 521Ø
 MH RISERS - 750Ø
 MH BASE - 1200Ø

CANBERRA
 CR

SEWER JUNCTION INFORMATION FROM SEWER VIDEO INSPECTION SEWER ID S-MA50005663				
DISTANCE FROM MH ID S-MH50004819				
2.9	N	150Ø	WEST	JN
22.4	N	150Ø	WEST	CNI
62.3	N	150Ø	WEST	CN
64.1	N	150Ø	TOP	CNI

SEWER JUNCTION INFORMATION FROM SEWER VIDEO INSPECTION SEWER ID S-MA70020205				
DISTANCE FROM MH ID S-MH50004820				
5.2	N	150Ø	EAST	CN
55.0	N	150Ø	EAST	CXI

ENGINEER'S SEAL

ORIGINAL SIGNED
 BY
 S.R.J.
 COURNOYER
 10/07/06

BID OPPORTUNITY: 525-2010
 FILENAME : 9313.dwg
 PLOT DATE : 2010 07 07

LEGEND:



METRIC
 WHOLE NUMBERS INDICATE MILLIMETRES
 DECIMALIZED NUMBERS INDICATE METRES

B.M. ELEV.	FIELD BOOK #:	CITY OF WINNIPEG WATER AND WASTE ENGINEERING DIVISION		THE CITY OF WINNIPEG WATER AND WASTE DEPARTMENT	
POSTED TO LIS		DESIGNED BY: SC	CHECKED BY: SC	2010 SEWER RENEWALS BY CIPP LININGS, CONTRACT 12	
		DRAWN BY: CJH	APPROVED BY: KZ	AUTUMNWOOD DRIVE	
		HOR. SCALE: 1:500	RELEASED FOR CONSTRUCTION: KAS ZUREK	MH AT CANBERRA CRESCENT TO MH AT COTTONWOOD ROAD	
		VERTICAL	DATE: 2010 07 06	SHEET 14 OF 53	
NO.	REVISIONS	DATE	BY	CITY DRAWING NUMBER	
				9313	