


Ref. or Drawing No. 128-D-3
NEP-393
 GAS-RECIRCULATION SYSTEM
 DETAILS GENERAL ARRANGEMENT IN DIGESTER CONTROL BLDG.

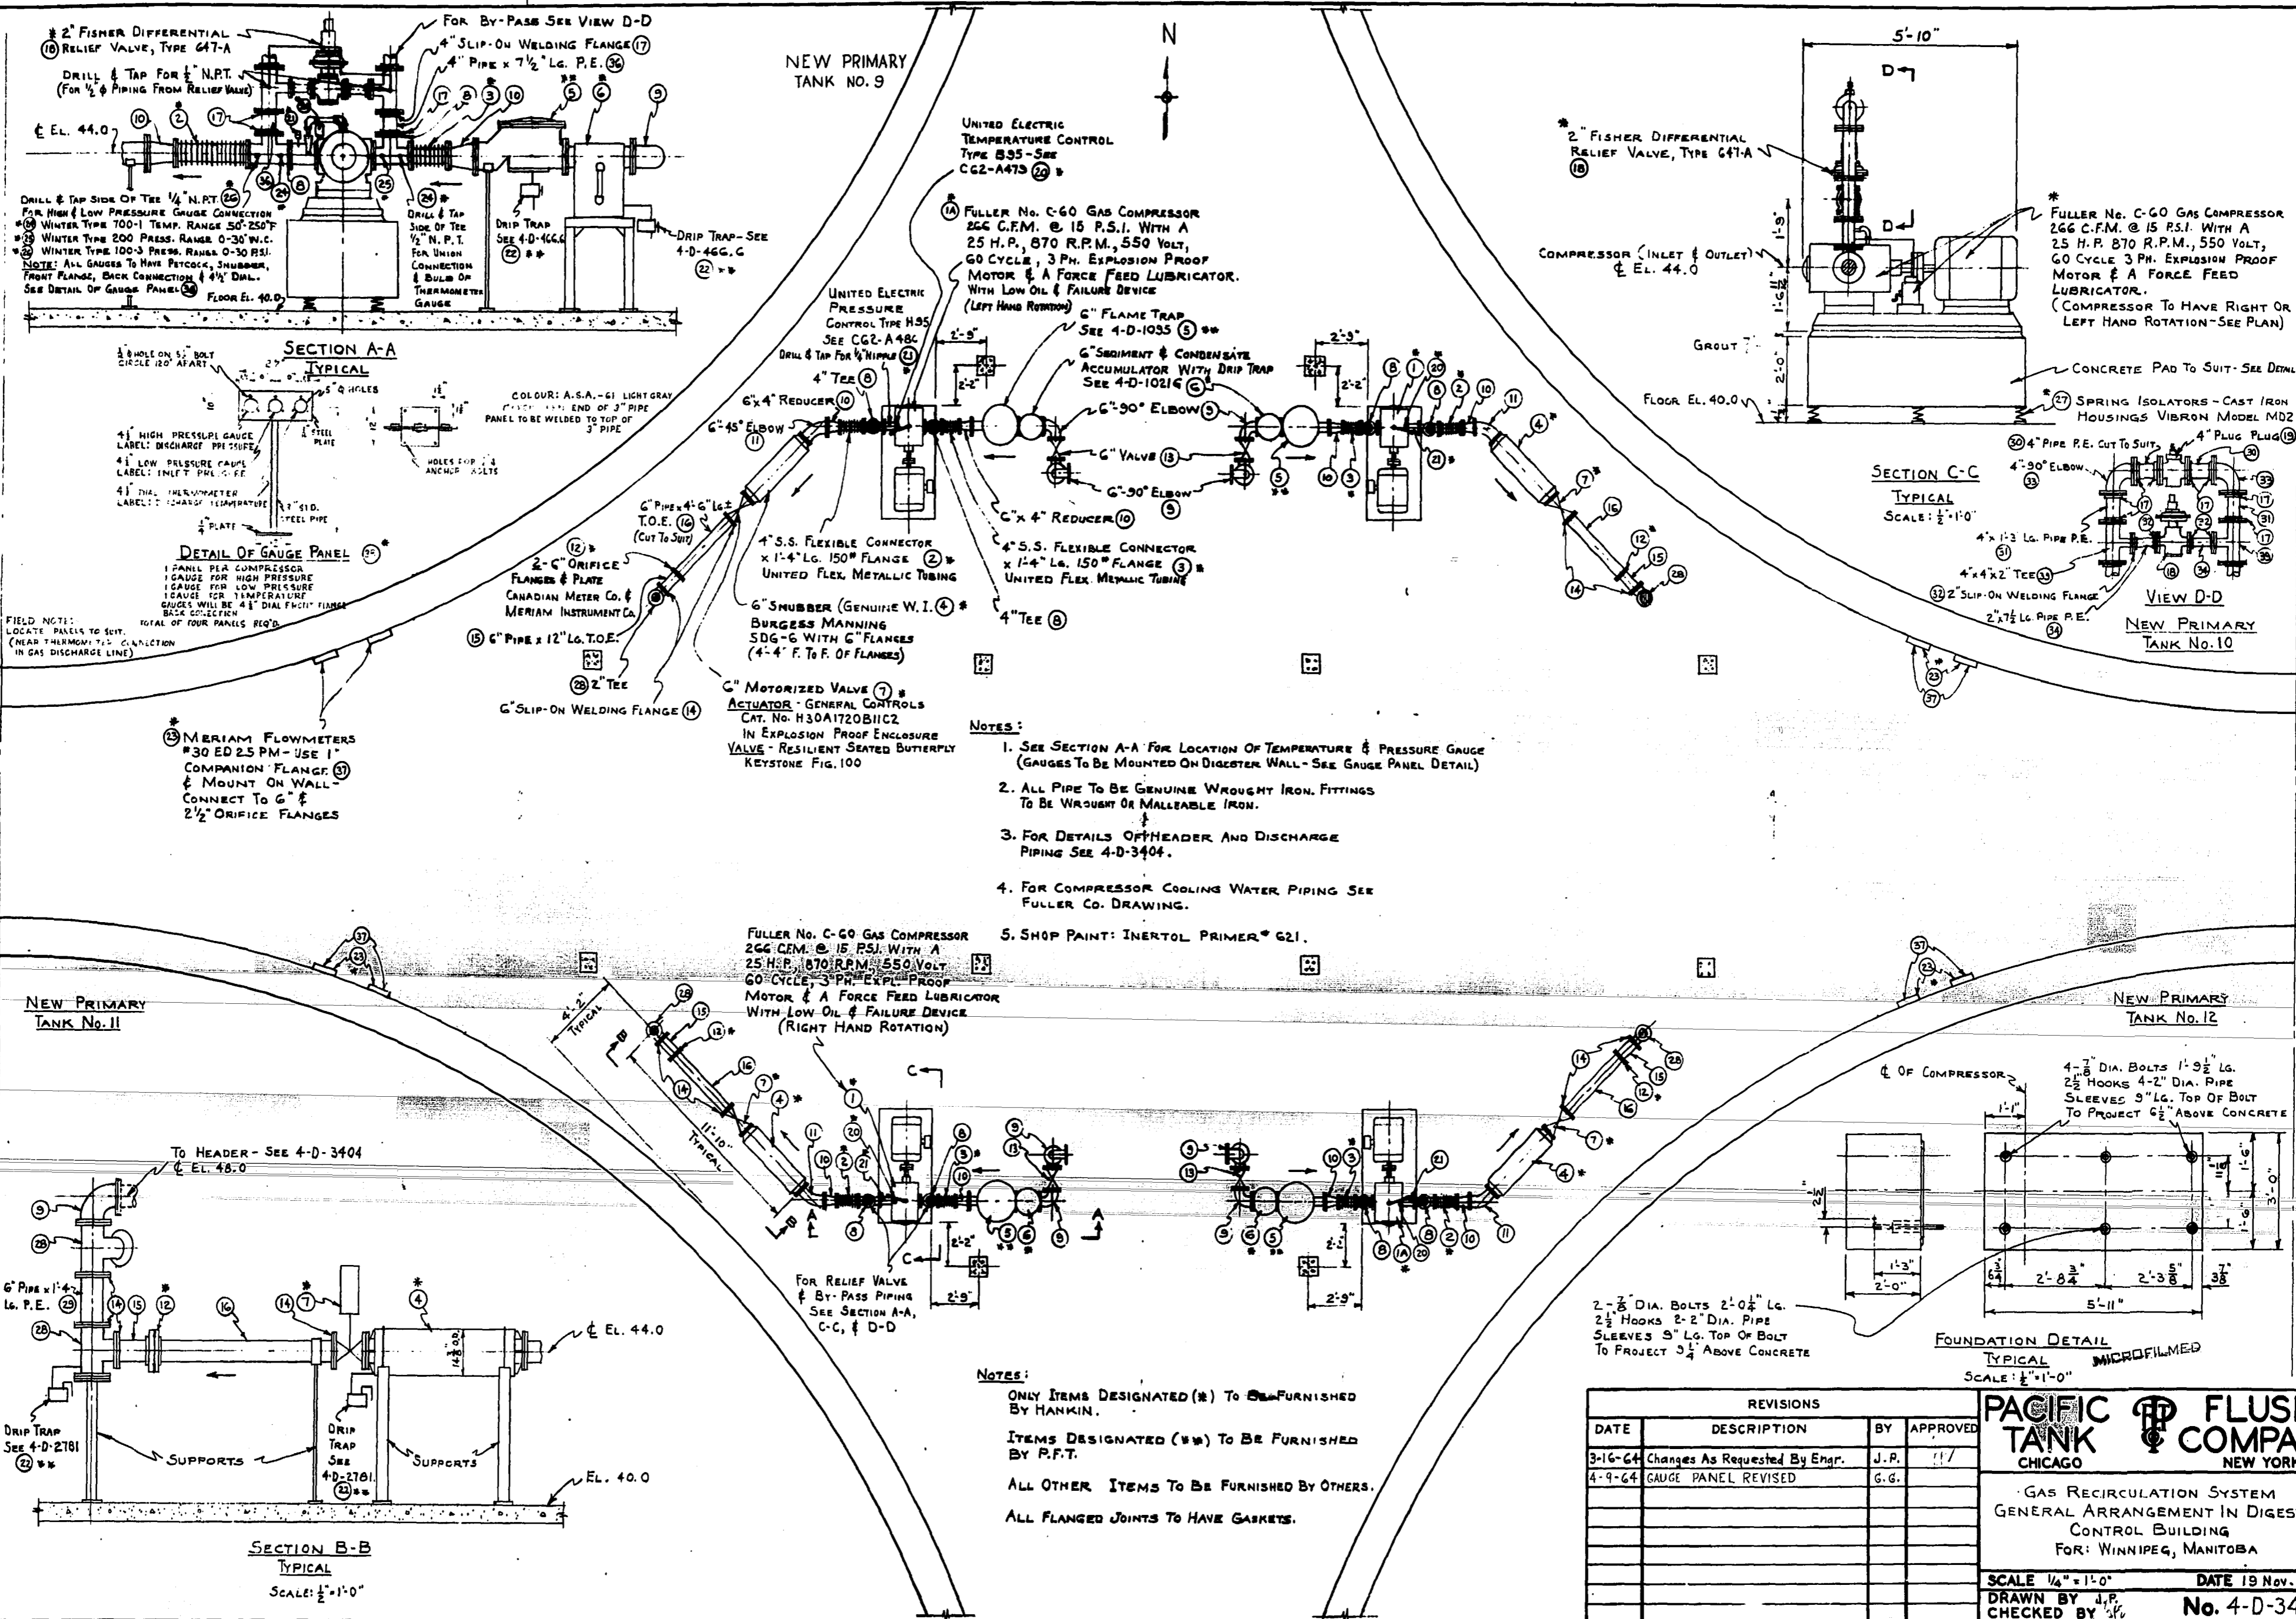

REVISIONS			
DATE	DESCRIPTION	BY	APPROVED
3-16-64	Changes As Requested By Engr.	J.P.	///
4-9-64	GAUGE PANEL REVISED	G.G.	

PACIFIC TANK & COMPANY
CHICAGO

FLUSH COMPANY
NEW YORK

GAS RECIRCULATION SYSTEM
GENERAL ARRANGEMENT IN DIGESTER CONTROL BUILDING
FOR: WINNIPEG, MANITOBA

SCALE 1/4" = 1'-0" DATE 19 Nov. 1963
DRAWN BY J.P. CHECKED BY G.G. No. 4-D-3404.1

MICROFILMED APR 13 1978

NEP-393

128-D-3