



1 SECTION  
SCALE: 1 : 30

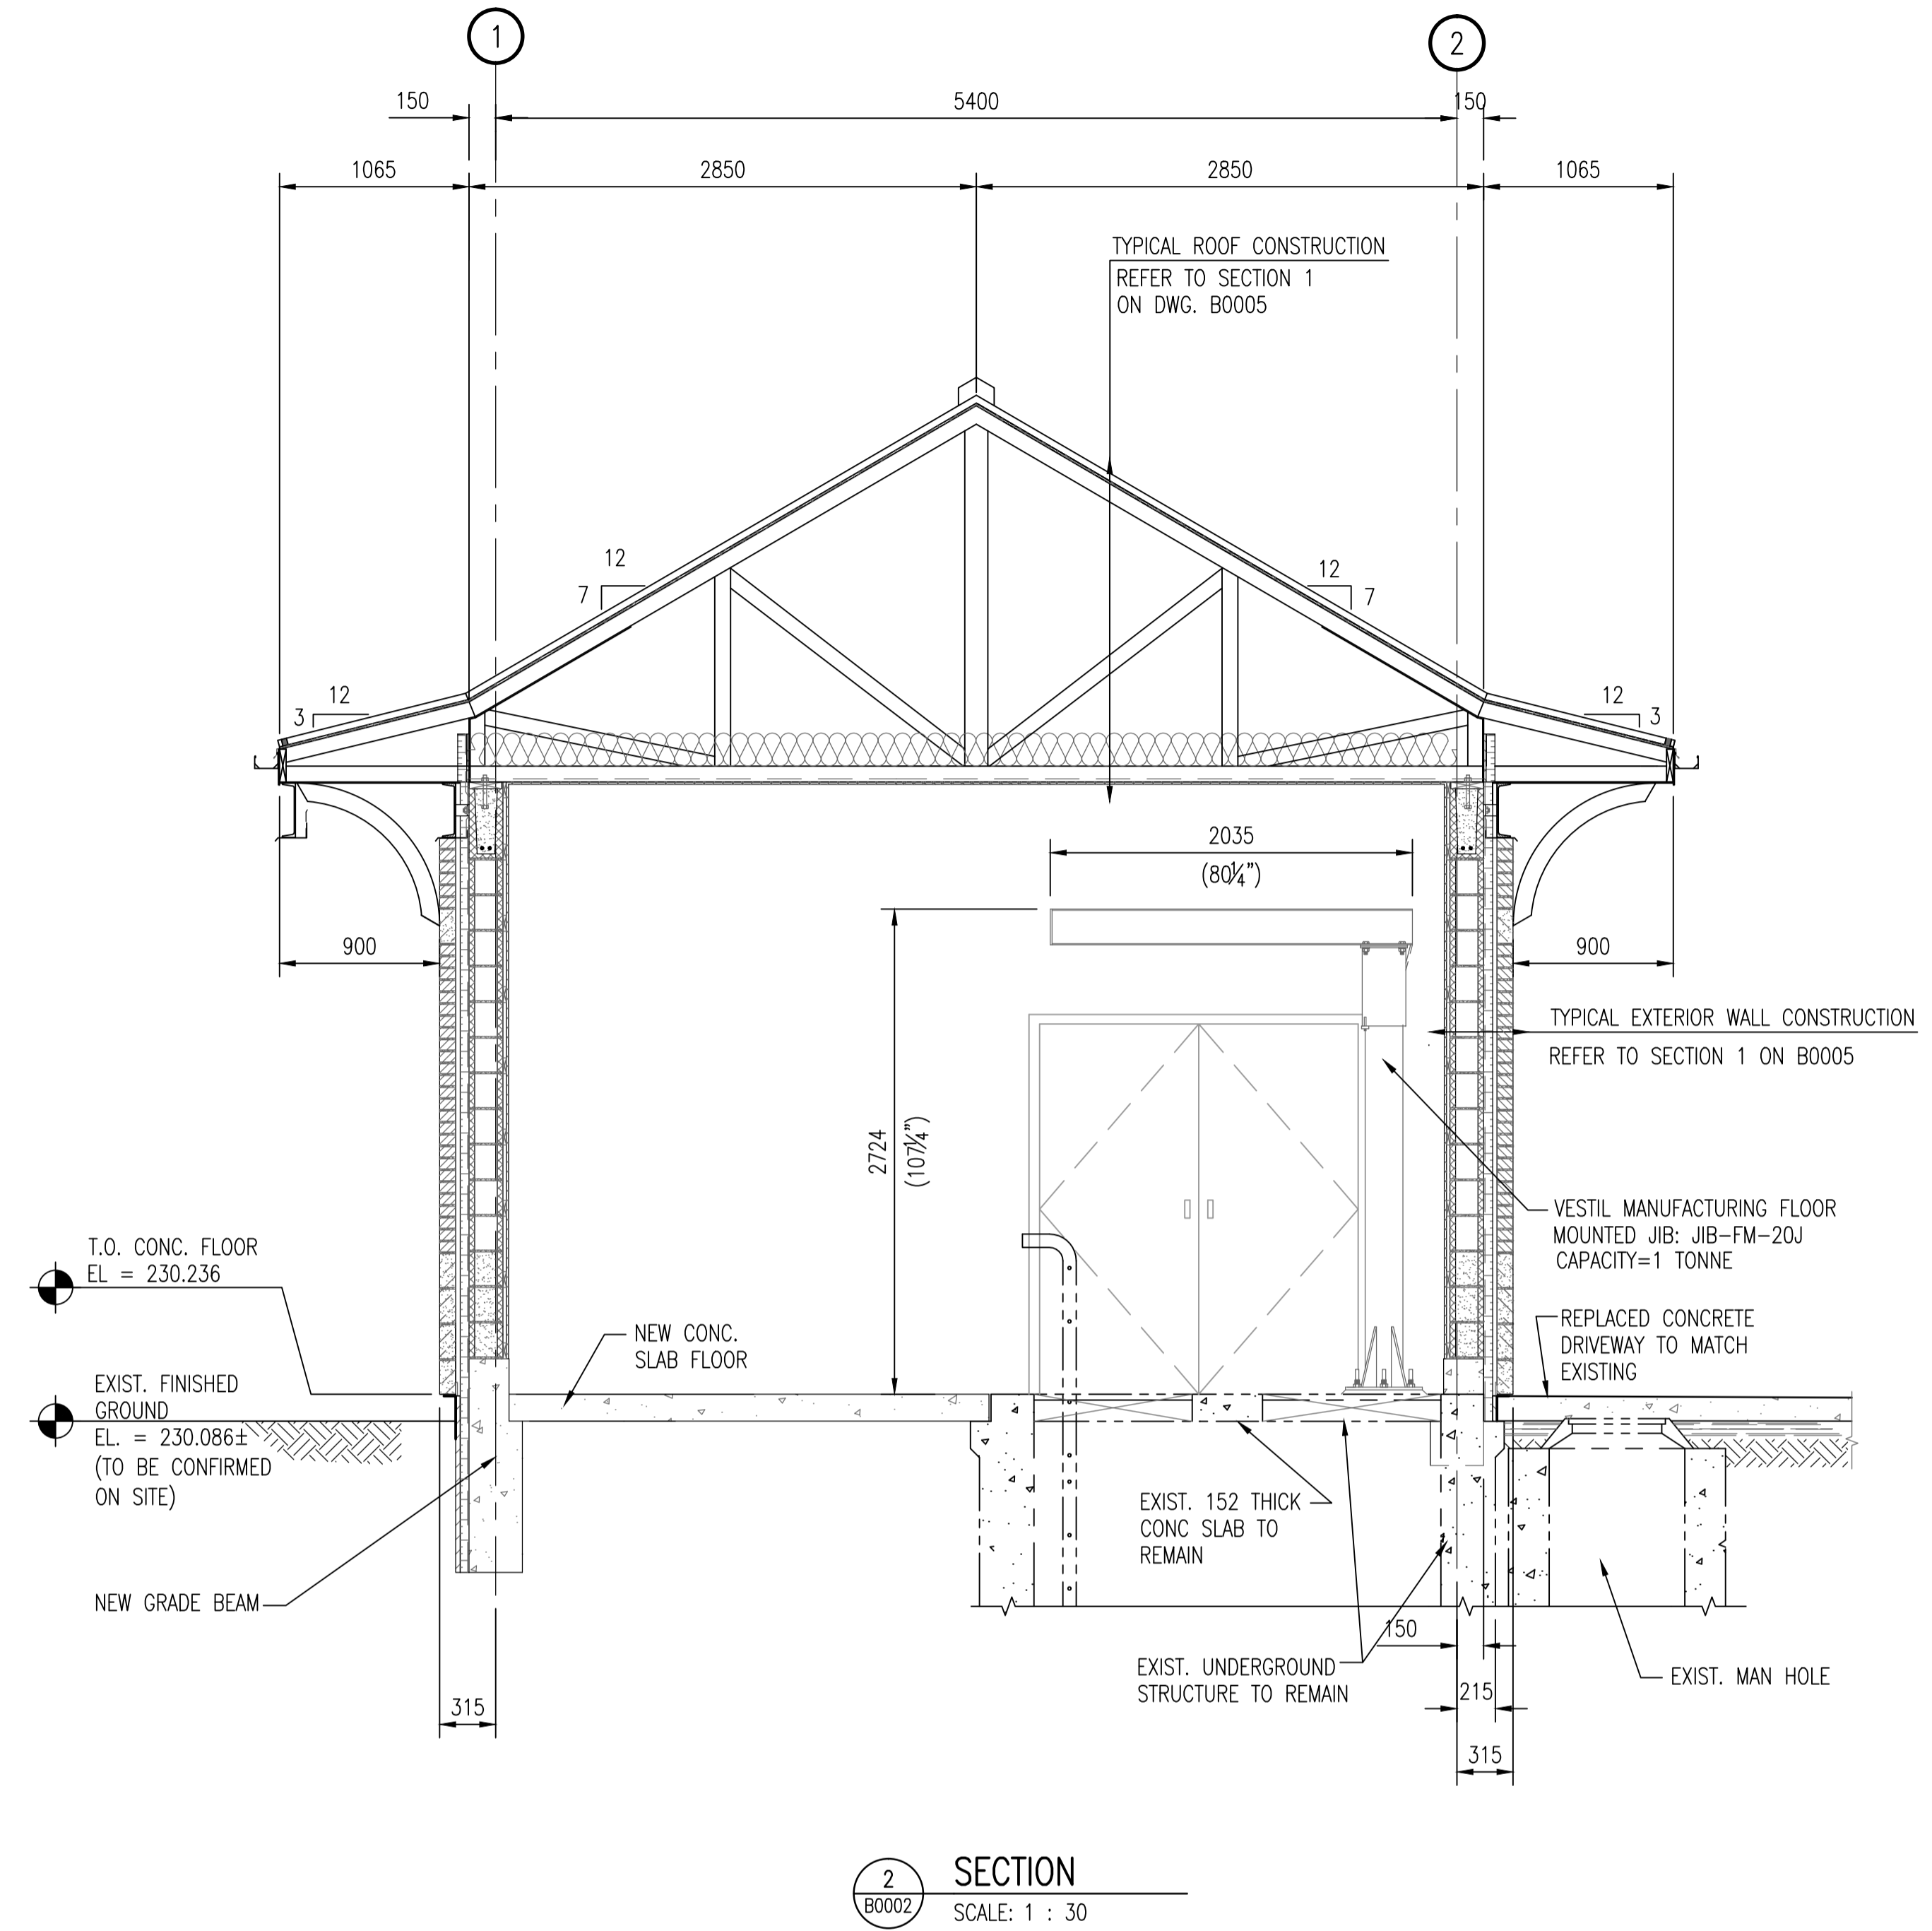

2 SECTION  
SCALE: 1 : 30

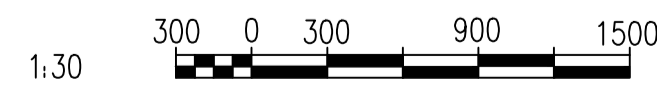

NO.	REVISIONS	DATE	DESIGN	CHECK
00	ISSUED FOR TENDER	2010/10/01	AD	NC

		SNC-LAVALIN INC. 148 Nature Park Way Winnipeg, MB, Canada R3P 0X7 204-786-8080	
DESIGNED BY:	A. DEGER	CHECKED BY:	N. COOPER
DRAWN BY:	L. GAO	APPROVED BY:	C. REIMER
SCALE:	1:30	RELEASED FOR CONSTRUCTION BY:	K. ZUREK
DATE:	2010/07/07	DATE:	2010/10/04
CONSULTANT NO.:	113368-0000-44DD-0003		

ENGINEER'S SEAL
ORIGINAL DRAWING SEALED BY: NEIL COOPER 2010/10/01 REV. 00
BID OPP.: 760-2010

THE CITY OF WINNIPEG WATER AND WASTE DEPARTMENT			
MARION WASTEWATER PUMPING STATION INSTALLATION OF PUMPING UNITS & BUILDING UPGRADES BUILDING SECTIONS			
CITY DRAWING NUMBER	SHEET	REV.	SIZE
1-0159L-B0003	001	00	A1