

2-END POSTS 5A^R
2- do 5A^L (LEFT)

For General Notes see Drawg #1
Rivets - $\frac{3}{4}$ "
Open Holes - $\frac{13}{16}$ "

FABRICATION BY D.B. CO WINNIPEG

P.L.PRATLEY D.ENG. M.I.C.E. M.A.S.C.E.
CONSULTING ENGINEER
MONTREAL CANADA

DOMINION BRIDGE CO., LIMITED
LACHINE, QUE.

DESCRIPTION	WATER PIPE BRIDGE AUBREY STREET, WINNIPEG.
-------------	---

DETAIL *END POST*


PROPRIETOR *CITY OF WINNIPEG*
PURCHASER *D.B. CO WINNIPEG*

DRAWN MP MAY 5/58
CHECKED J.F. White MAY 8/58 DRWG NO.

CHECKED _____
APPROVED _____
SCALE = 1 FOOT

SCALE = 1 FOOT VAULT NO. _____
DEPT. GAVIN CONT. W-6

CONT. W-6217

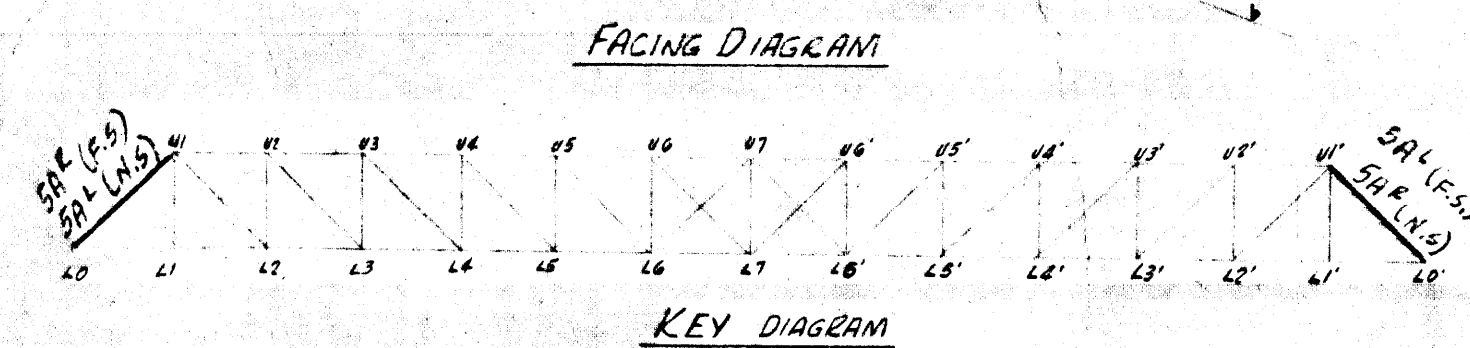

BC 4505-18
Micro-Filmed 1965

	DATE	HOLD OMITTED	RE	
REVISION		REVISION	MADE	

NO.		
MATERIAL BILL		

SHIPPING BILL

MADE IN CANADA