


KEY PLAN

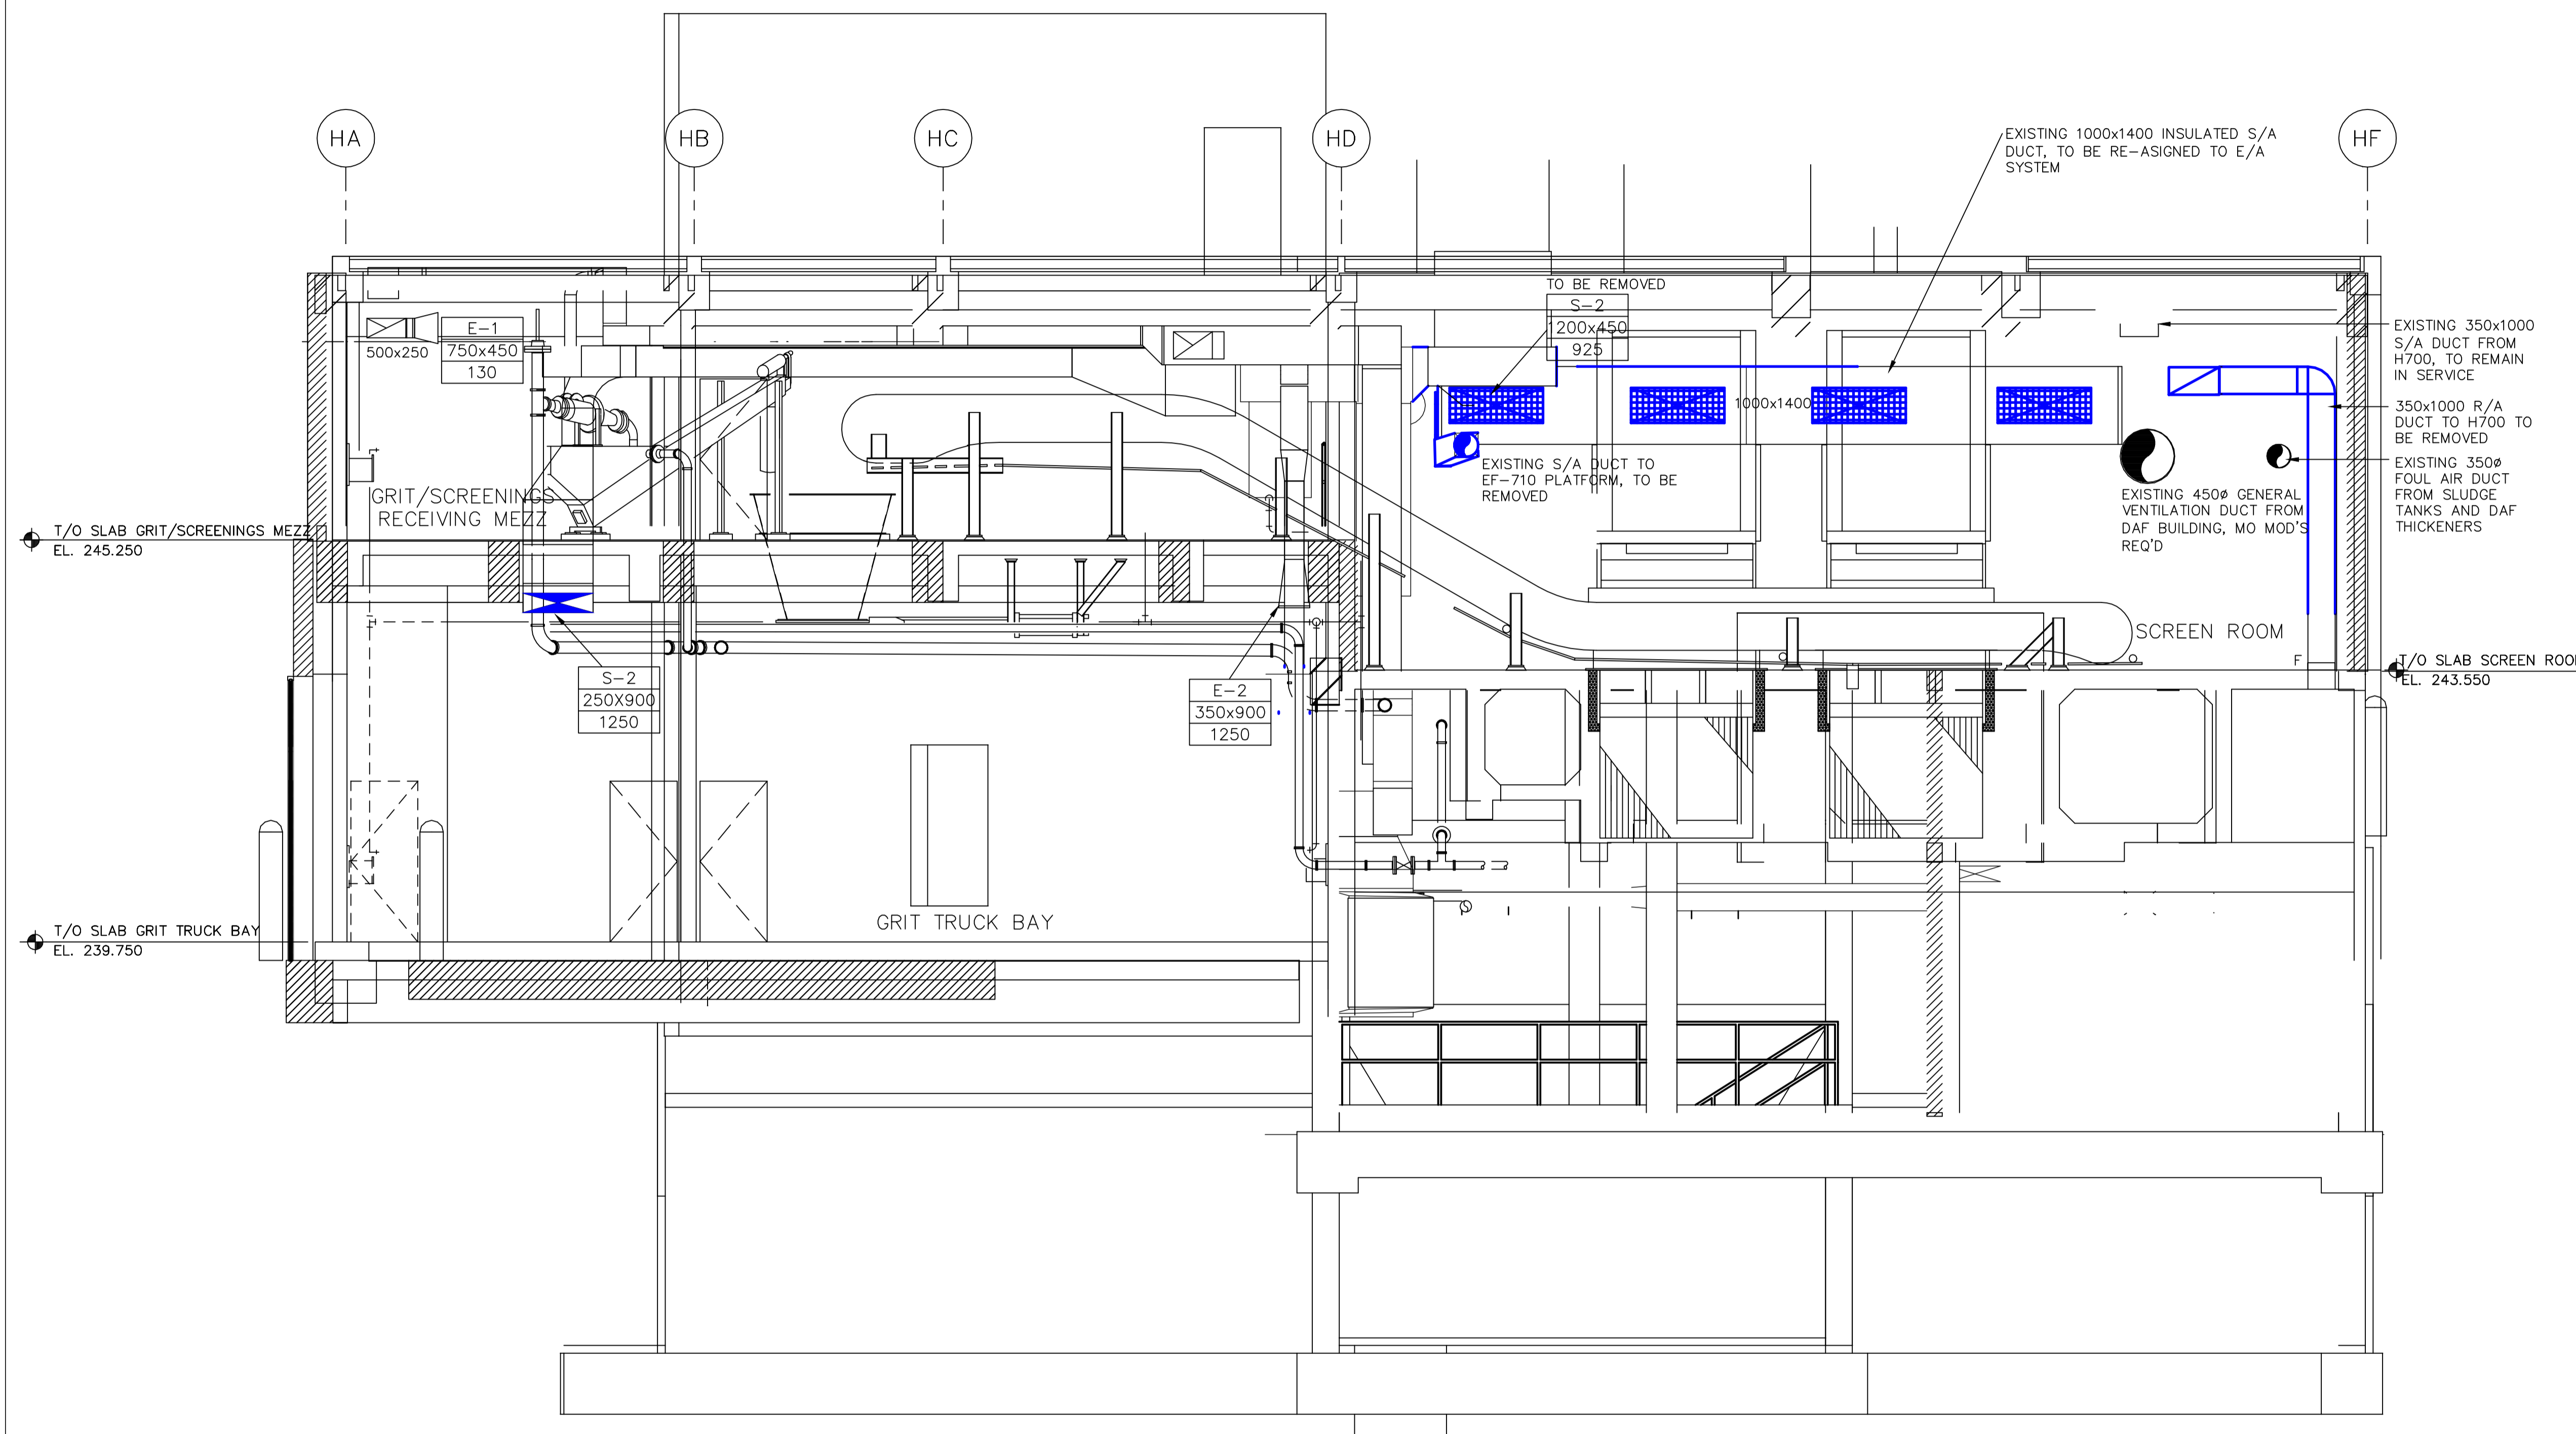

A AREA H - VENTILATION - SECTION AT GRID LINE H3  
HM1.9 SCALE 1:50

**APEGM**  
Certificate of Authorization  
Alliance Engineering Services Inc.  
No.2906 Date: \_\_\_\_\_

- GENERAL NOTES**
- PERFORM ALL WORK IN ACCORDANCE WITH ALL APPLICABLE CODES, STANDARDS AND PROVINCIAL MECHANICAL ENGINEERING & INSPECTIONS BRANCH REQUIREMENTS.
  - COORDINATE WORKS WITH OTHER SUB-TRADES. REFER TO SPECIFIC DETAILS FOR CUTTING AND SEALING PENETRATIONS THROUGH OPENINGS & FIRE SEPARATIONS.
  - REFER TO TECHNICAL SPECIFICATIONS FOR EQUIPMENT AND MATERIAL SPECIFICATIONS AND INSTALLATION CONSTRUCTION AND PHASING REQUIREMENTS.
  - INSULATE DUCTWORK WHERE INDICATED AND SPECIFIED.
  - SUPPORT ALL DUCTWORK TO MEET CODE REQUIREMENTS & ESTABLISHED INDUSTRY TRADE PRACTICES, (SMACNA, ASHRAE).
  - INVESTIGATE SITE PRIOR TO CONSTRUCTION TO CONFIRM ALL DIMENSIONS AND INSTALLATION REQ'S.
  - PERFORM ALL CUTTING & PATCHING NECESSARY FOR ANY REQUIRED OPENINGS.
  - PROVIDE TAB TO ENSURE AIR DISTRIBUTION TO VOLUMES INDICATED.
  - NOT ALL EQUIPMENT/PIPING, ETC. IS SHOWN.

S.M. ELEV.		FIELD BOOK #:		<b>ALLIANCE</b> Engineering Services Inc.		ENGINEER'S SEAL	
POSTED TO LBS							
DESIGNED BY	JC/AS	CHECKED BY	AFG	CONSULTANT DRAWING NO.		HM1.11	
DRAWN BY	AS	APPROVED BY		RELEASED FOR CONSTRUCTION			
HOR. SCALE 1:50		VERTICAL 1:50		DATE		2010-06-23	
00	ISSUED FOR TENDER	2010-12-21	AFG	DATE			
NO.	REVISIONS	DATE	BY	DATE			

**THE CITY OF WINNIPEG**  
WATER AND WASTE DEPARTMENT

2010 HVAC REPLACEMENT AND ASSOCIATED WORKS  
WEWPCC  
AREA H - HEADWORKS  
PROCESS AREA VENTILATION EXISTING CONDITIONS - SECTION

SHEET 1 OF 1  
CITY DRAWING NUMBER  
1-0103G-M0011-001