


KEY NOTES
KEY PLAN

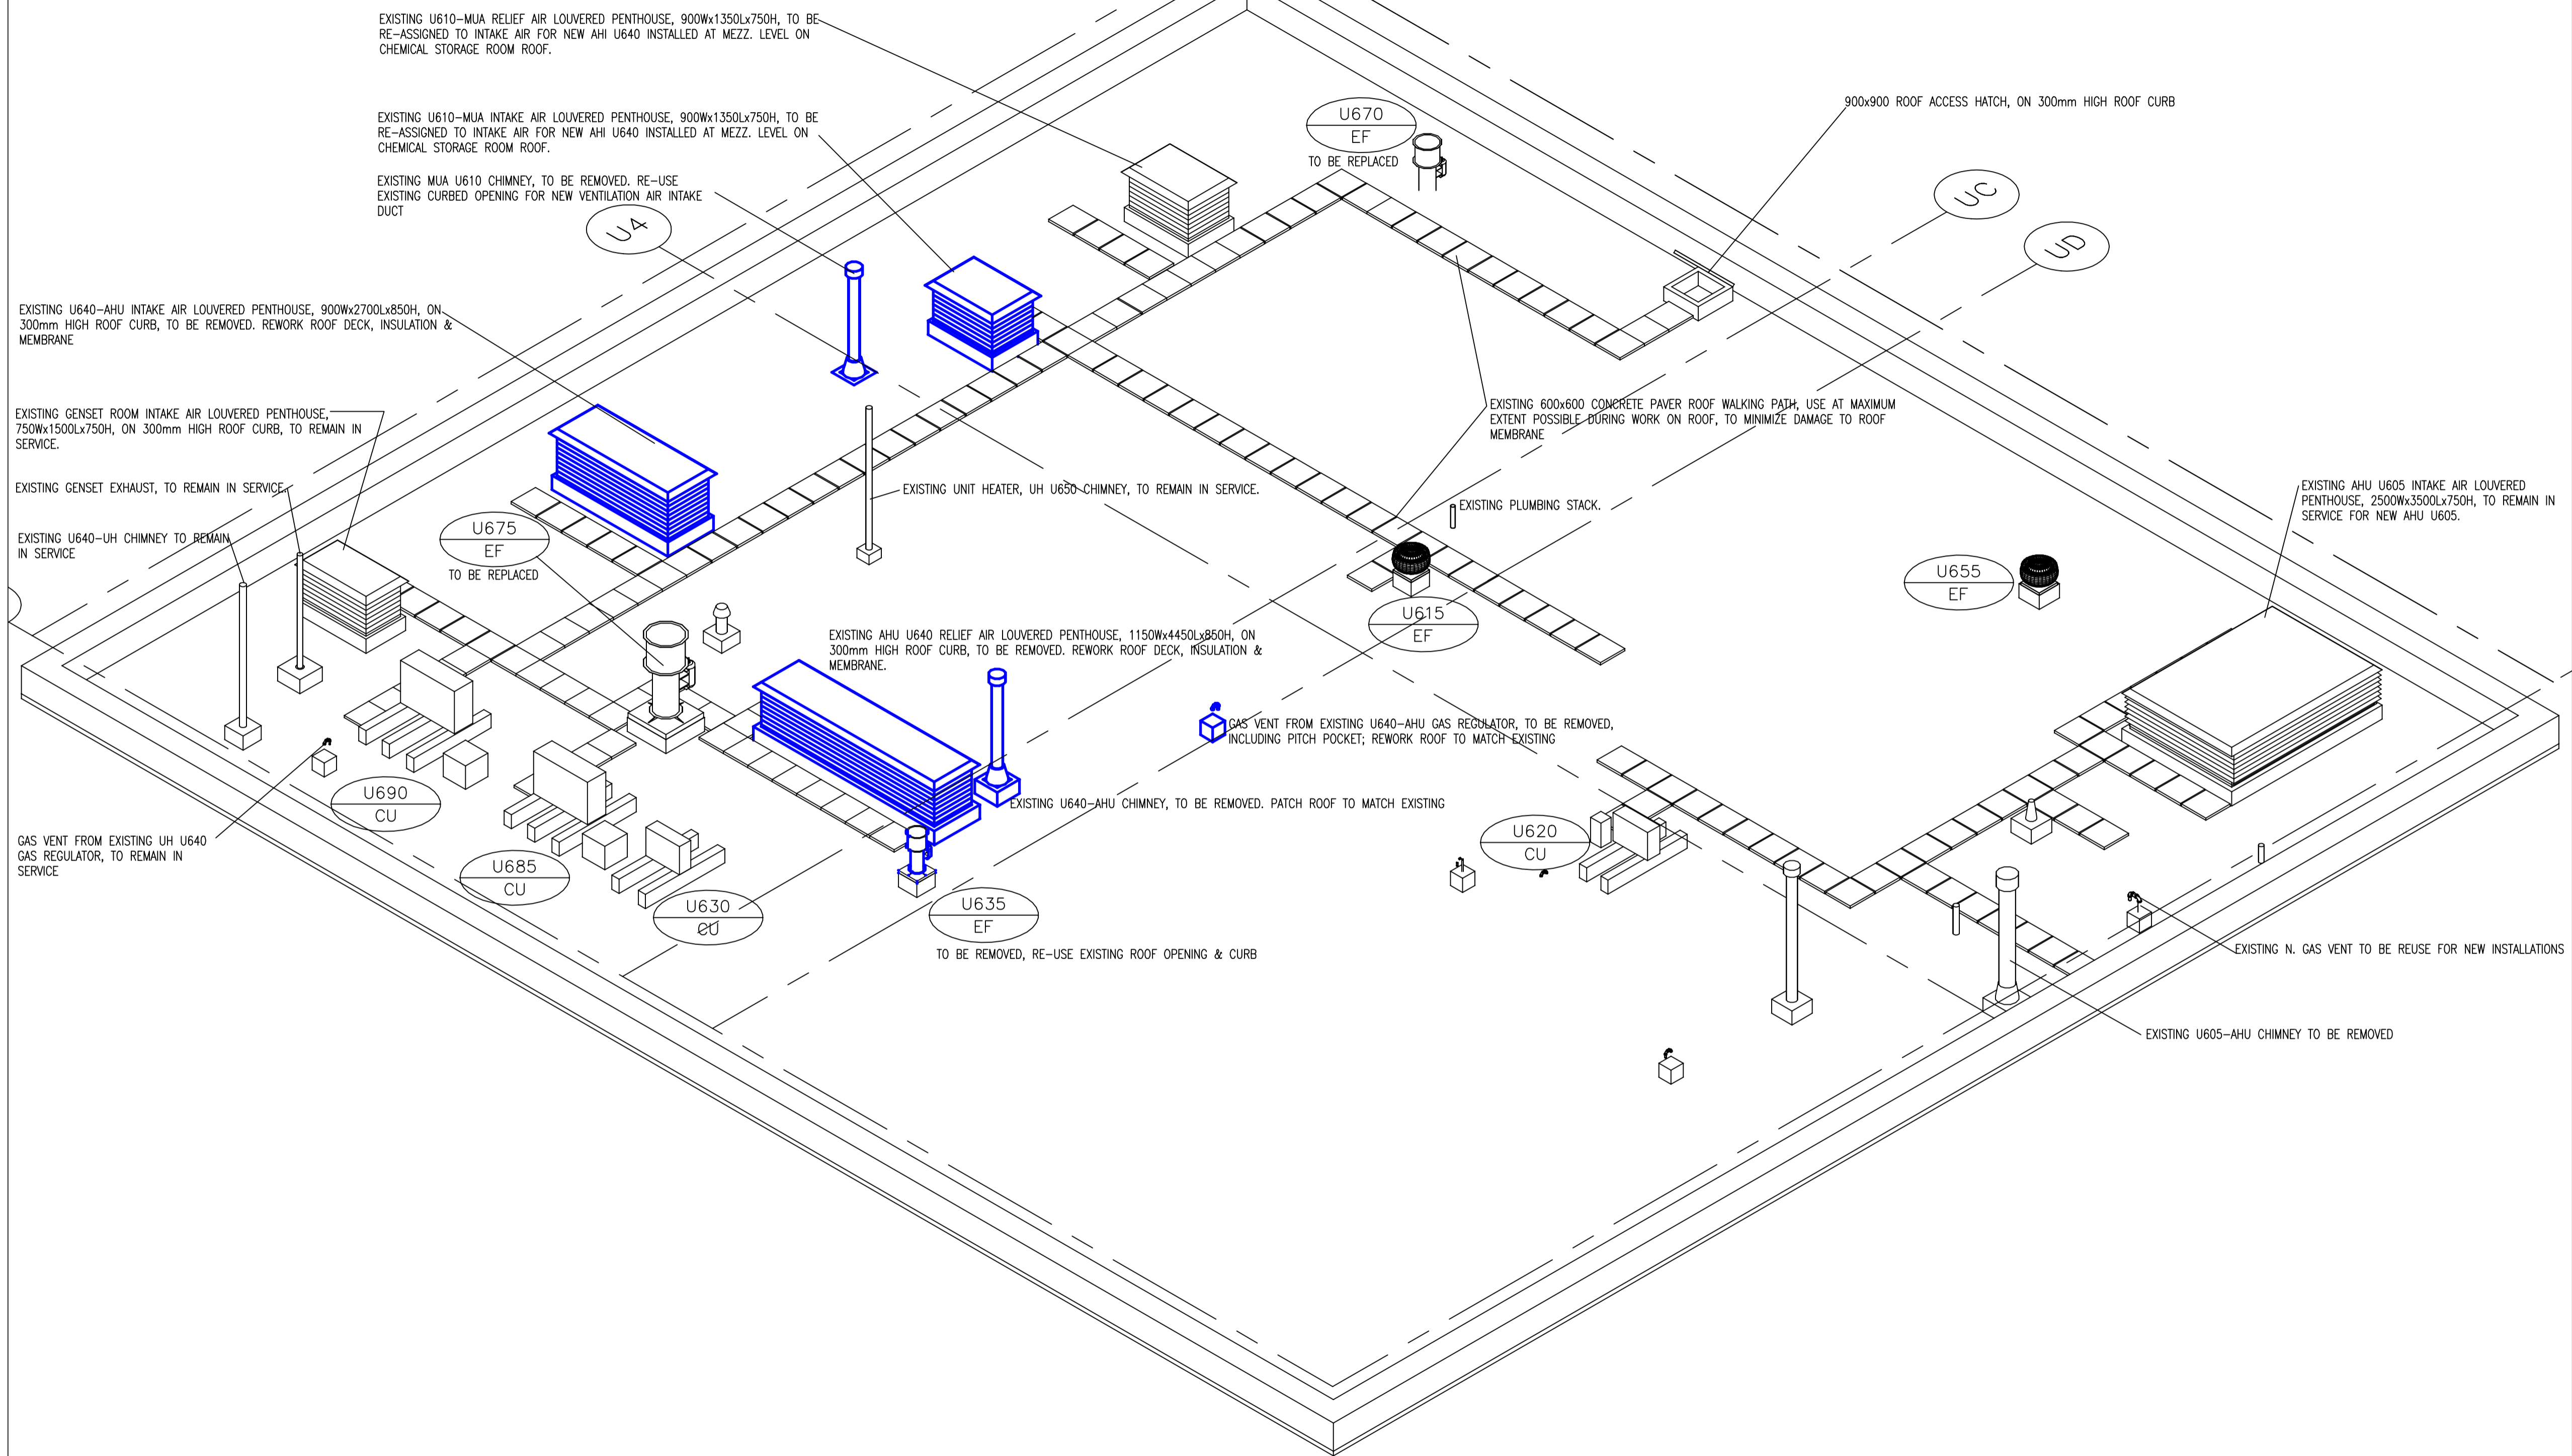

(A) AREA U UTILITY BUILDING ROOF – EXISTING CONDITIONS – ISOMETRIC
NTS

- GENERAL NOTES**
- PERFORM ALL WORK IN ACCORDANCE WITH ALL APPLICABLE CODES, STANDARDS AND PROVINCIAL MECHANICAL ENGINEERING & INSPECTIONS BRANCH REQUIREMENTS.
 - COORDINATE WORKS WITH OTHER SUB-TRADES. REFER TO SPECIFIC DETAILS FOR CUTTING AND SEALING PENETRATIONS THROUGH OPENINGS & FIRE SEPARATIONS.
 - REFER TO TECHNICAL SPECIFICATIONS FOR EQUIPMENT AND MATERIAL SPECIFICATIONS AND INSTALLATION CONSTRUCTION AND PHASING REQUIREMENTS.
 - INSULATE DUCTWORK WHERE INDICATED AND SPECIFIED.
 - SUPPORT ALL DUCTWORK TO MEET CODE REQUIREMENTS & ESTABLISHED INDUSTRY TRADE PRACTICES, (SMACNA, ASHRAE).
 - INVESTIGATE SITE PRIOR TO CONSTRUCTION TO CONFIRM ALL DIMENSIONS AND INSTALLATION REQ'S.
 - PERFORM ALL CUTTING & PATCHING NECESSARY FOR ANY REQUIRED OPENINGS.
 - PROVIDE TAB TO ENSURE AIR DISTRIBUTION TO VOLUMES INDICATED.
 - NOT ALL EQUIPMENT/PIPING, ETC. IS SHOWN.

APEGM
Certificate of Authorization
Alliance Engineering Services Inc.
No.2906 Date: _____

B.M. ELEV.	FIELD BOOK #:
POSTED TO LBIS	
DESIGNED BY JC/AS	CHECKED BY AFG
DRAWN BY AS	APPROVED BY
HOR. SCALE NTS	RELEASED FOR CONSTRUCTION
VERTICAL NTS	
00 ISSUED FOR TENDER 2010-12-21 AFG	
NO. REVISIONS	DATE BY
	DATE 2010-06-23

ALLIANCE
Engineering Services Inc.

DESIGNED BY JC/AS
CHECKED BY AFG
DRAWN BY AS
APPROVED BY
HOR. SCALE NTS
VERTICAL NTS
DATE 2010-06-23

ENGINEER'S SEAL
PROVINCE OF MANITOBA
A.F.G. GOSSSEN
REGISTERED PROFESSIONAL ENGINEER
CONSULTANT DRAWING NO. UM5.7

THE CITY OF WINNIPEG
WATER AND WASTE DEPARTMENT

2010HVAC REPLACEMENT
AND ASSOCIATED WORKS
WEWPCC
AREA U – UTILITY BUILDING
UTILITY BUILDING ROOF – EXISTING CONDITIONS ISOMETRIC

SHEET 1 OF 1
CITY DRAWING NUMBER
1-0103V-M0040-001