


KEY NOTES KEY PLAN

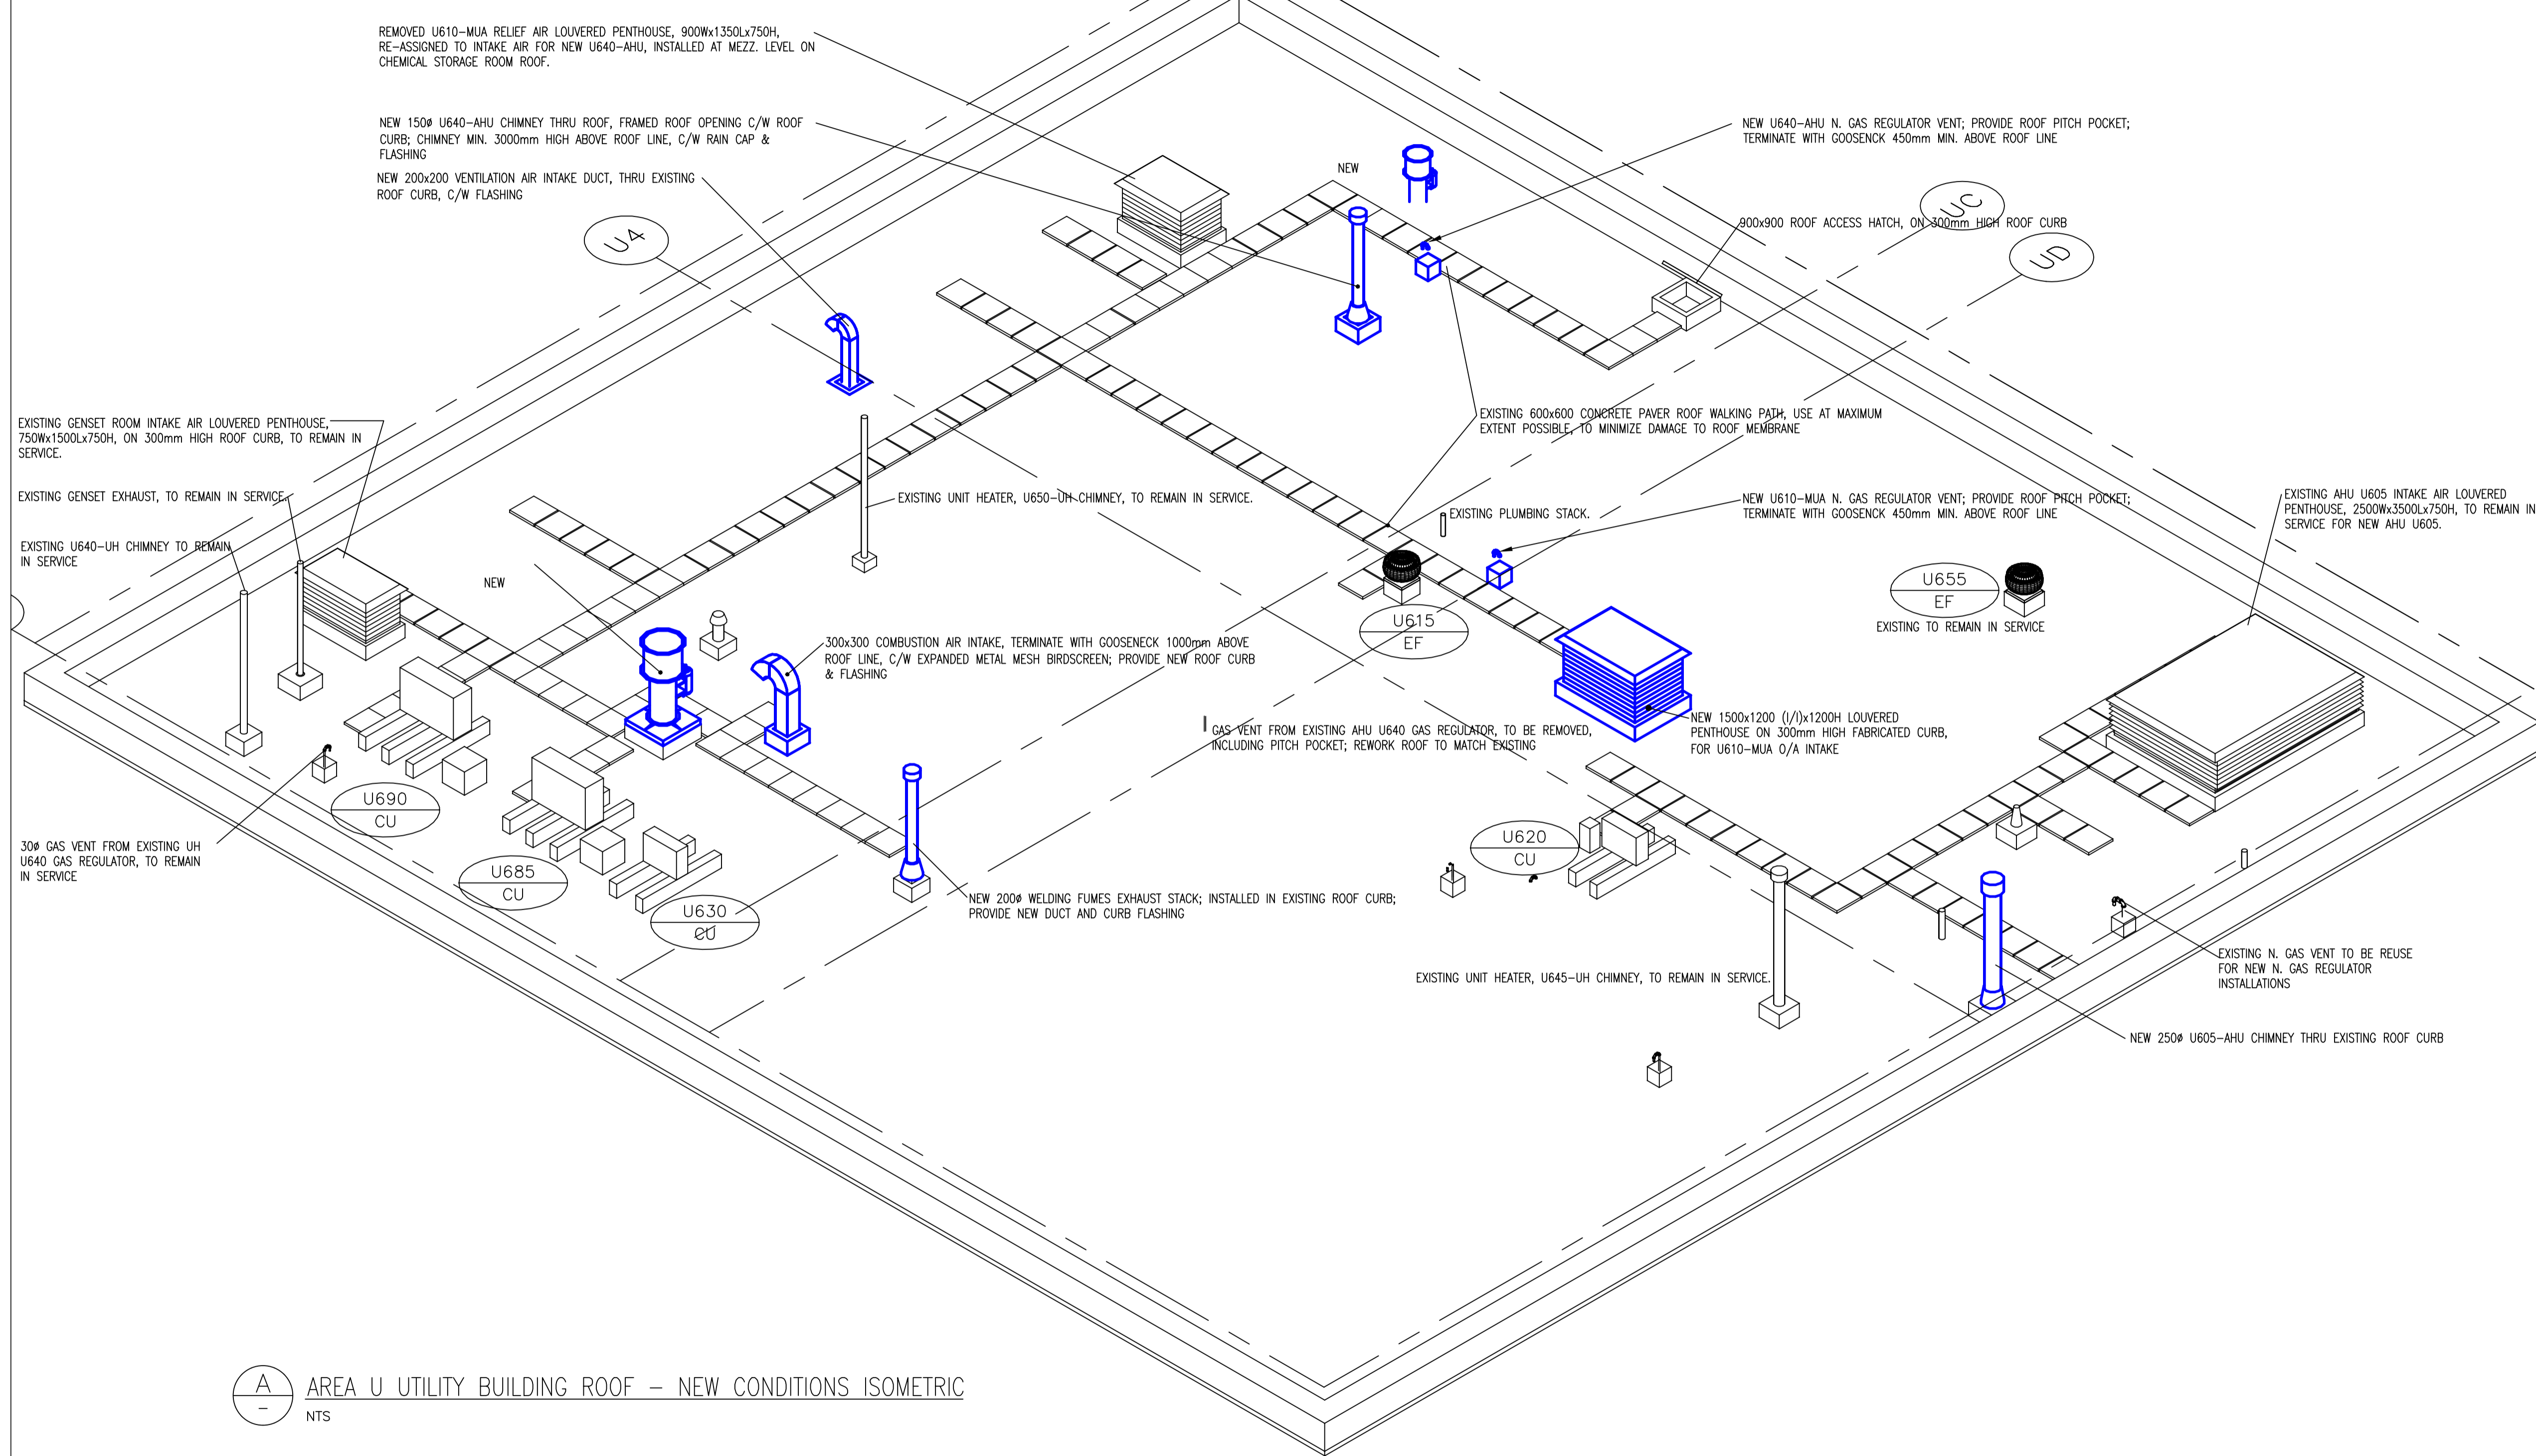

A
-
AREA U UTILITY BUILDING ROOF - NEW CONDITIONS ISOMETRIC
NTS

- GENERAL NOTES**
- PERFORM ALL WORK IN ACCORDANCE WITH ALL APPLICABLE CODES, STANDARDS AND PROVINCIAL MECHANICAL ENGINEERING & INSPECTIONS BRANCH REQUIREMENTS.
 - COORDINATE WORKS WITH OTHER SUB-TRADES. REFER TO SPECIFIC DETAILS FOR CUTTING AND SEALING PENETRATIONS THROUGH OPENINGS & FIRE SEPARATIONS.
 - REFER TO TECHNICAL SPECIFICATIONS FOR EQUIPMENT AND MATERIAL SPECIFICATIONS AND INSTALLATION CONSTRUCTION AND PHASING REQUIREMENTS.
 - INSULATE DUCTWORK WHERE INDICATED AND SPECIFIED.
 - SUPPORT ALL DUCTWORK TO MEET CODE REQUIREMENTS & ESTABLISHED INDUSTRY TRADE PRACTICES, (SMACNA, ASHRAE).
 - INVESTIGATE SITE PRIOR TO CONSTRUCTION TO CONFIRM ALL DIMENSIONS AND INSTALLATION REQ'S.
 - PERFORM ALL CUTTING & PATCHING NECESSARY FOR ANY REQUIRED OPENINGS.
 - PROVIDE TAB TO ENSURE AIR DISTRIBUTION TO VOLUMES INDICATED.
 - NOT ALL EQUIPMENT/PIPING, ETC. IS SHOWN.

APEGM
Certificate of Authorization
Alliance Engineering Services Inc.
No.2906 Date: _____

B.M. ELEV.	FIELD BOOK #:
POSTED TO LBS	
DESIGNED BY	JC/AS
CHECKED BY	AFG
DRAWN BY	AS
APPROVED BY	
HOR. SCALE	NTS
VERTICAL	NTS
RELEASED FOR CONSTRUCTION	
00 ISSUED FOR TENDER	2010-12-21 AFG
NO. REVISIONS	DATE BY
	2010-06-23

ALLIANCE
Engineering Services Inc.

DESIGNED BY JC/AS
CHECKED BY AFG
DRAWN BY AS
APPROVED BY
HOR. SCALE NTS
VERTICAL NTS
RELEASED FOR CONSTRUCTION
DATE 2010-06-23

ENGINEER'S SEAL

CONSULTANT DRAWING NO.
UM6.12

THE CITY OF WINNIPEG
WATER AND WASTE DEPARTMENT

2010HVAC REPLACEMENT
AND ASSOCIATED WORKS
WEWPCC
AREA U - UTILITY BUILDING
UTILITY BUILDING ROOF - NEW CONDITIONS ISOMETRIC

SHEET 1 OF 1
CITY DRAWING NUMBER
1-0103V-M0052-001