


File Name: P:\Projects\2009\09-0754-08\Doc.Control\DWG\ELECTRICAL\1-0103G-A0001-001-Rev 00.dwg - Tab. 1-0103G-A0001-001 Plotted By: G.Nelson 12/16/2010 [Thu 5:20pm]

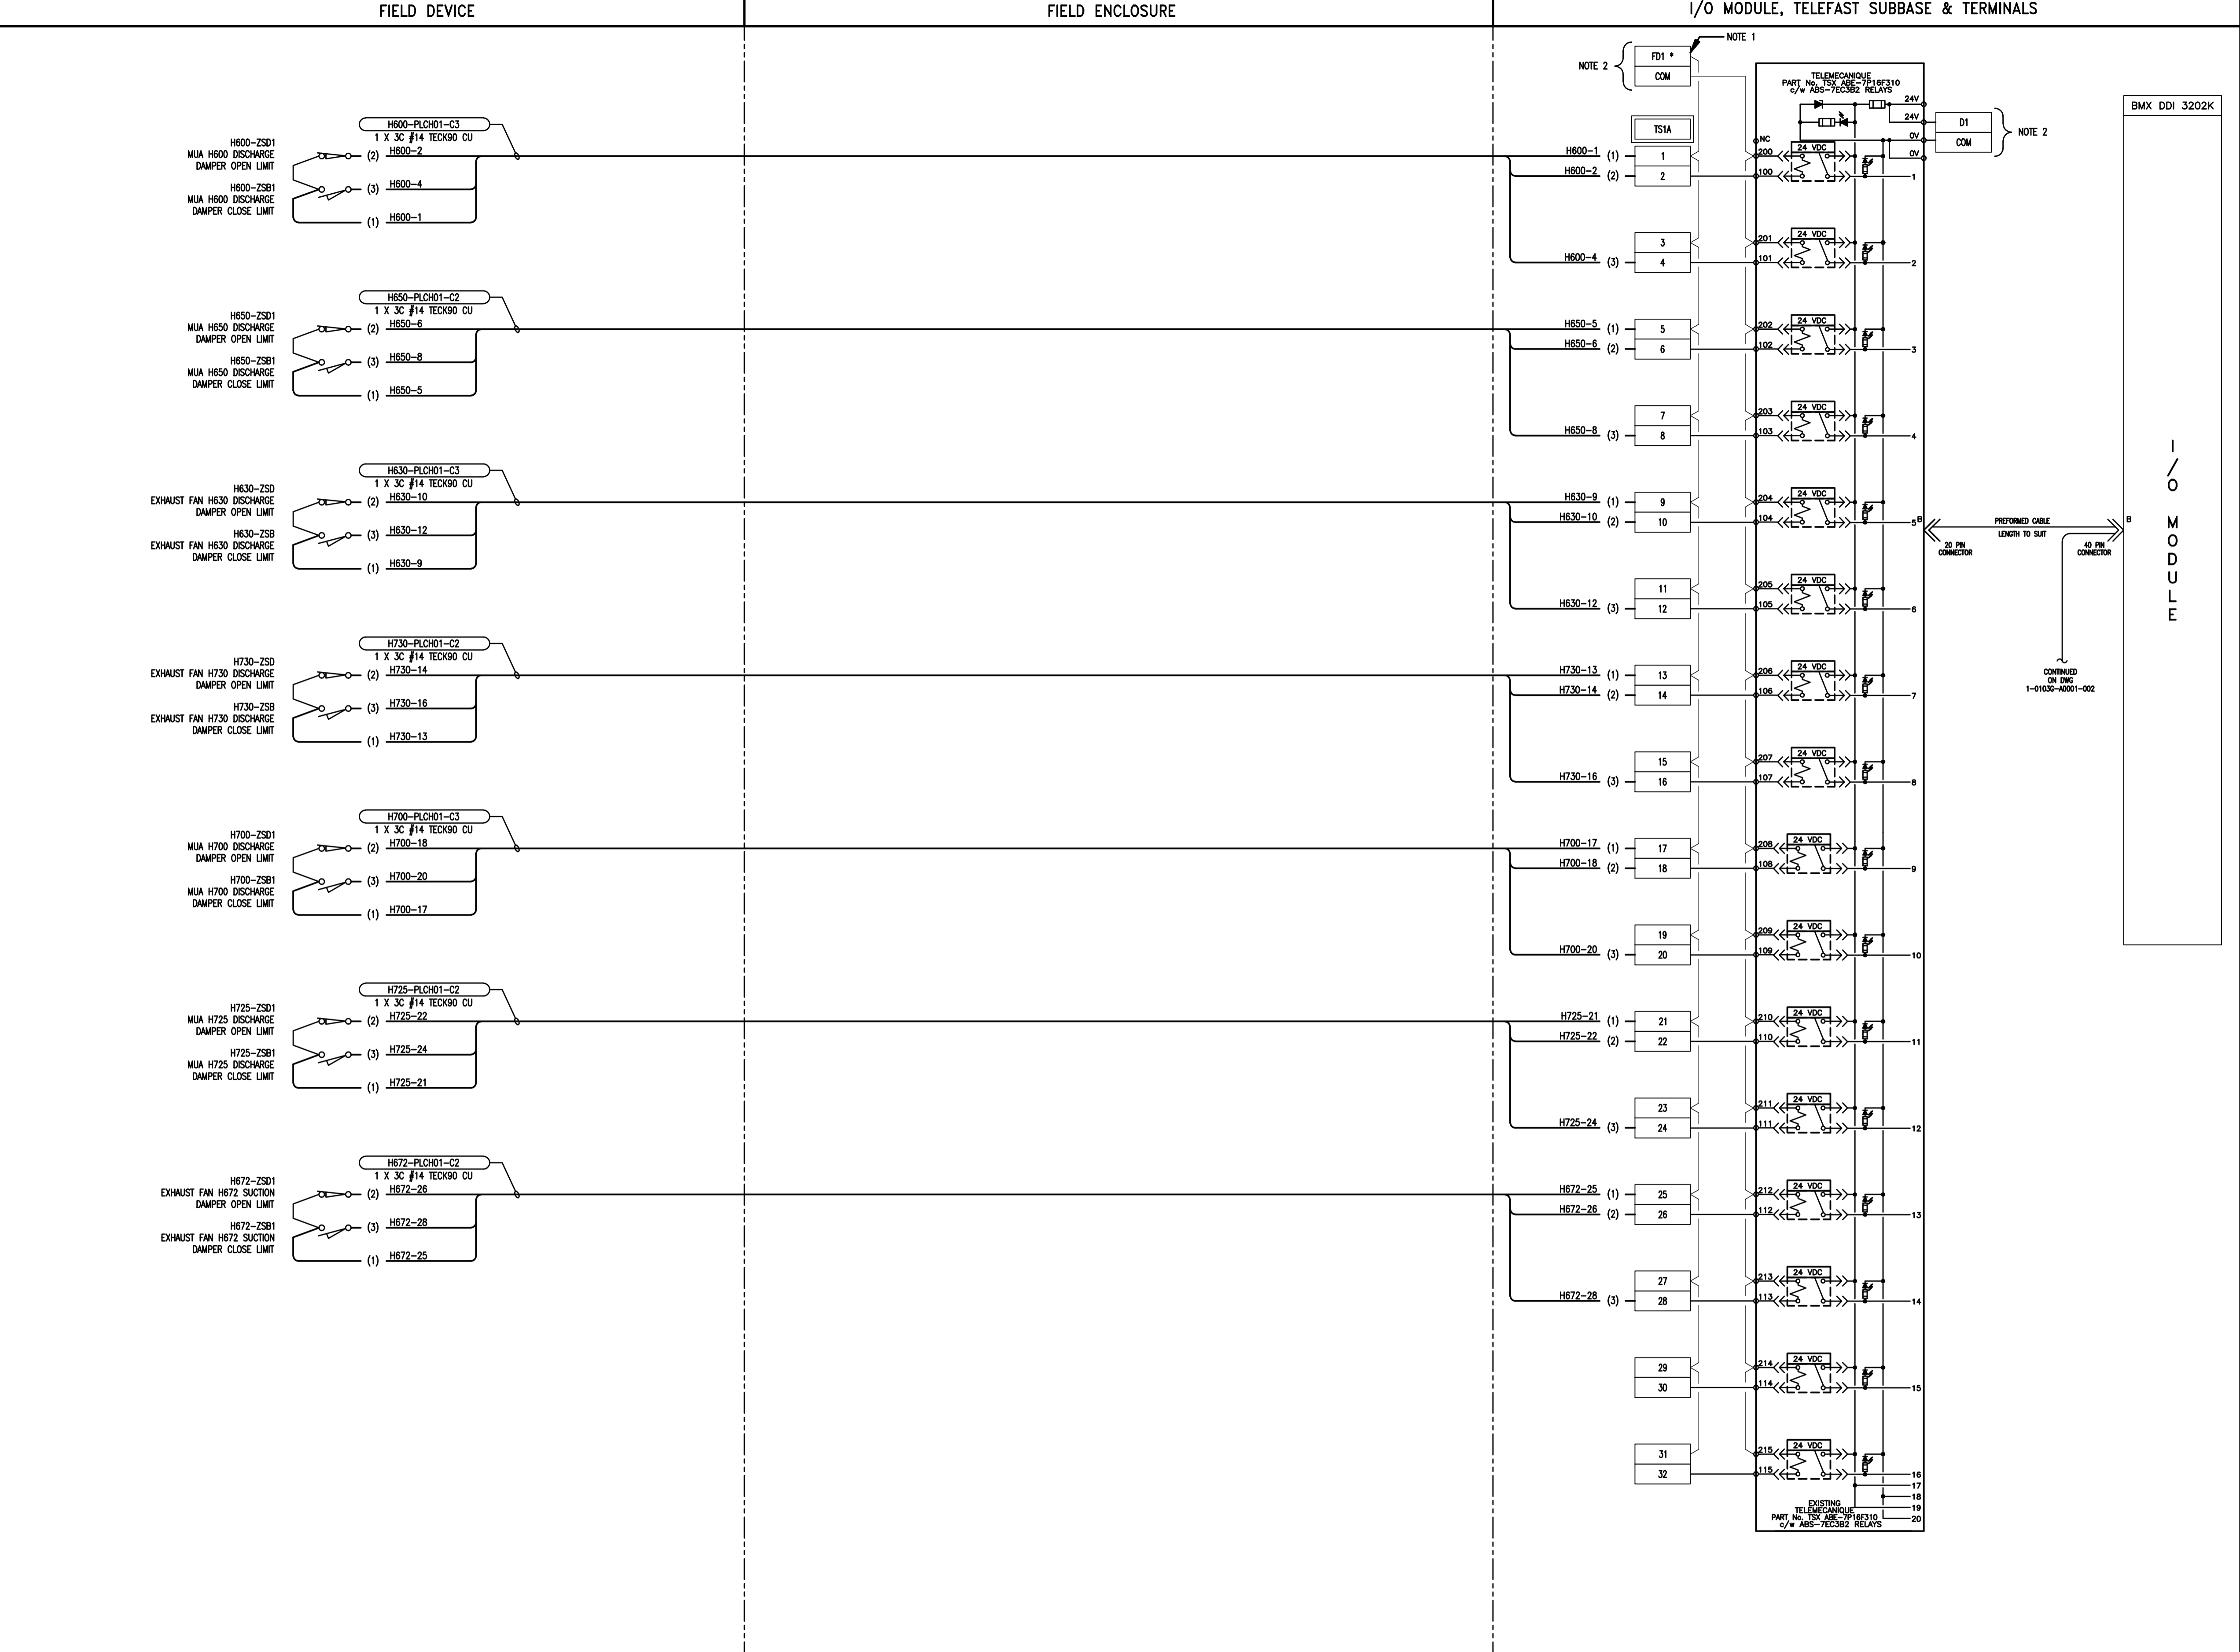

NOTES:
 1. ASTERISK DENOTES FUSED DISCONNECT TERMINAL.
 2. REFER TO DWG 1-0103G-E0016-002 FOR DETAILS ON POWER SUPPLY.

LEGEND
 — FIELD WIRING
 — PANEL WIRING

 Certificate of Authorization KGS Group No. 245 Date: 2010/12/21				B.M. ELEV. N/A POSTED TO LBIS	FIELD BOOK #
		DESIGNED BY: REW/DDW DRAWN BY: GCN HDR. SCALE: N.T.S. VERTICAL: N.T.S.		BY: REW APPROVED BY: REW RELEASED FOR CONSTRUCTION 2010-06-23	
		TENDER No. HI2.1 FILENAME 1-0103G-A0001-001-Rev PLOT DATE: 2010/12/16		THE CITY OF WINNIPEG WATER AND WASTE DEPARTMENT 2010 HVAC REPLACEMENT AND ASSOCIATED WORKS WEWPC AREA H - HEADWORKS SLOT 1 DISCRETE INPUT LOOP DRAWING	
SHEET 1 OF 2 CITY DRAWING NUMBER 1-0103G-A0001-001					