


File Name: P:\Projects\2009\09-0754-08\DocControl\ToBeIssued\DWG\ELECTRICAL\1-0103G-P0002-001-Rev 00.dwg - Tab: 1-0103G-P0002-001-Plotted By: GNelson 12/16/2010 [Thu 5:04pm] CW-9-M564-1

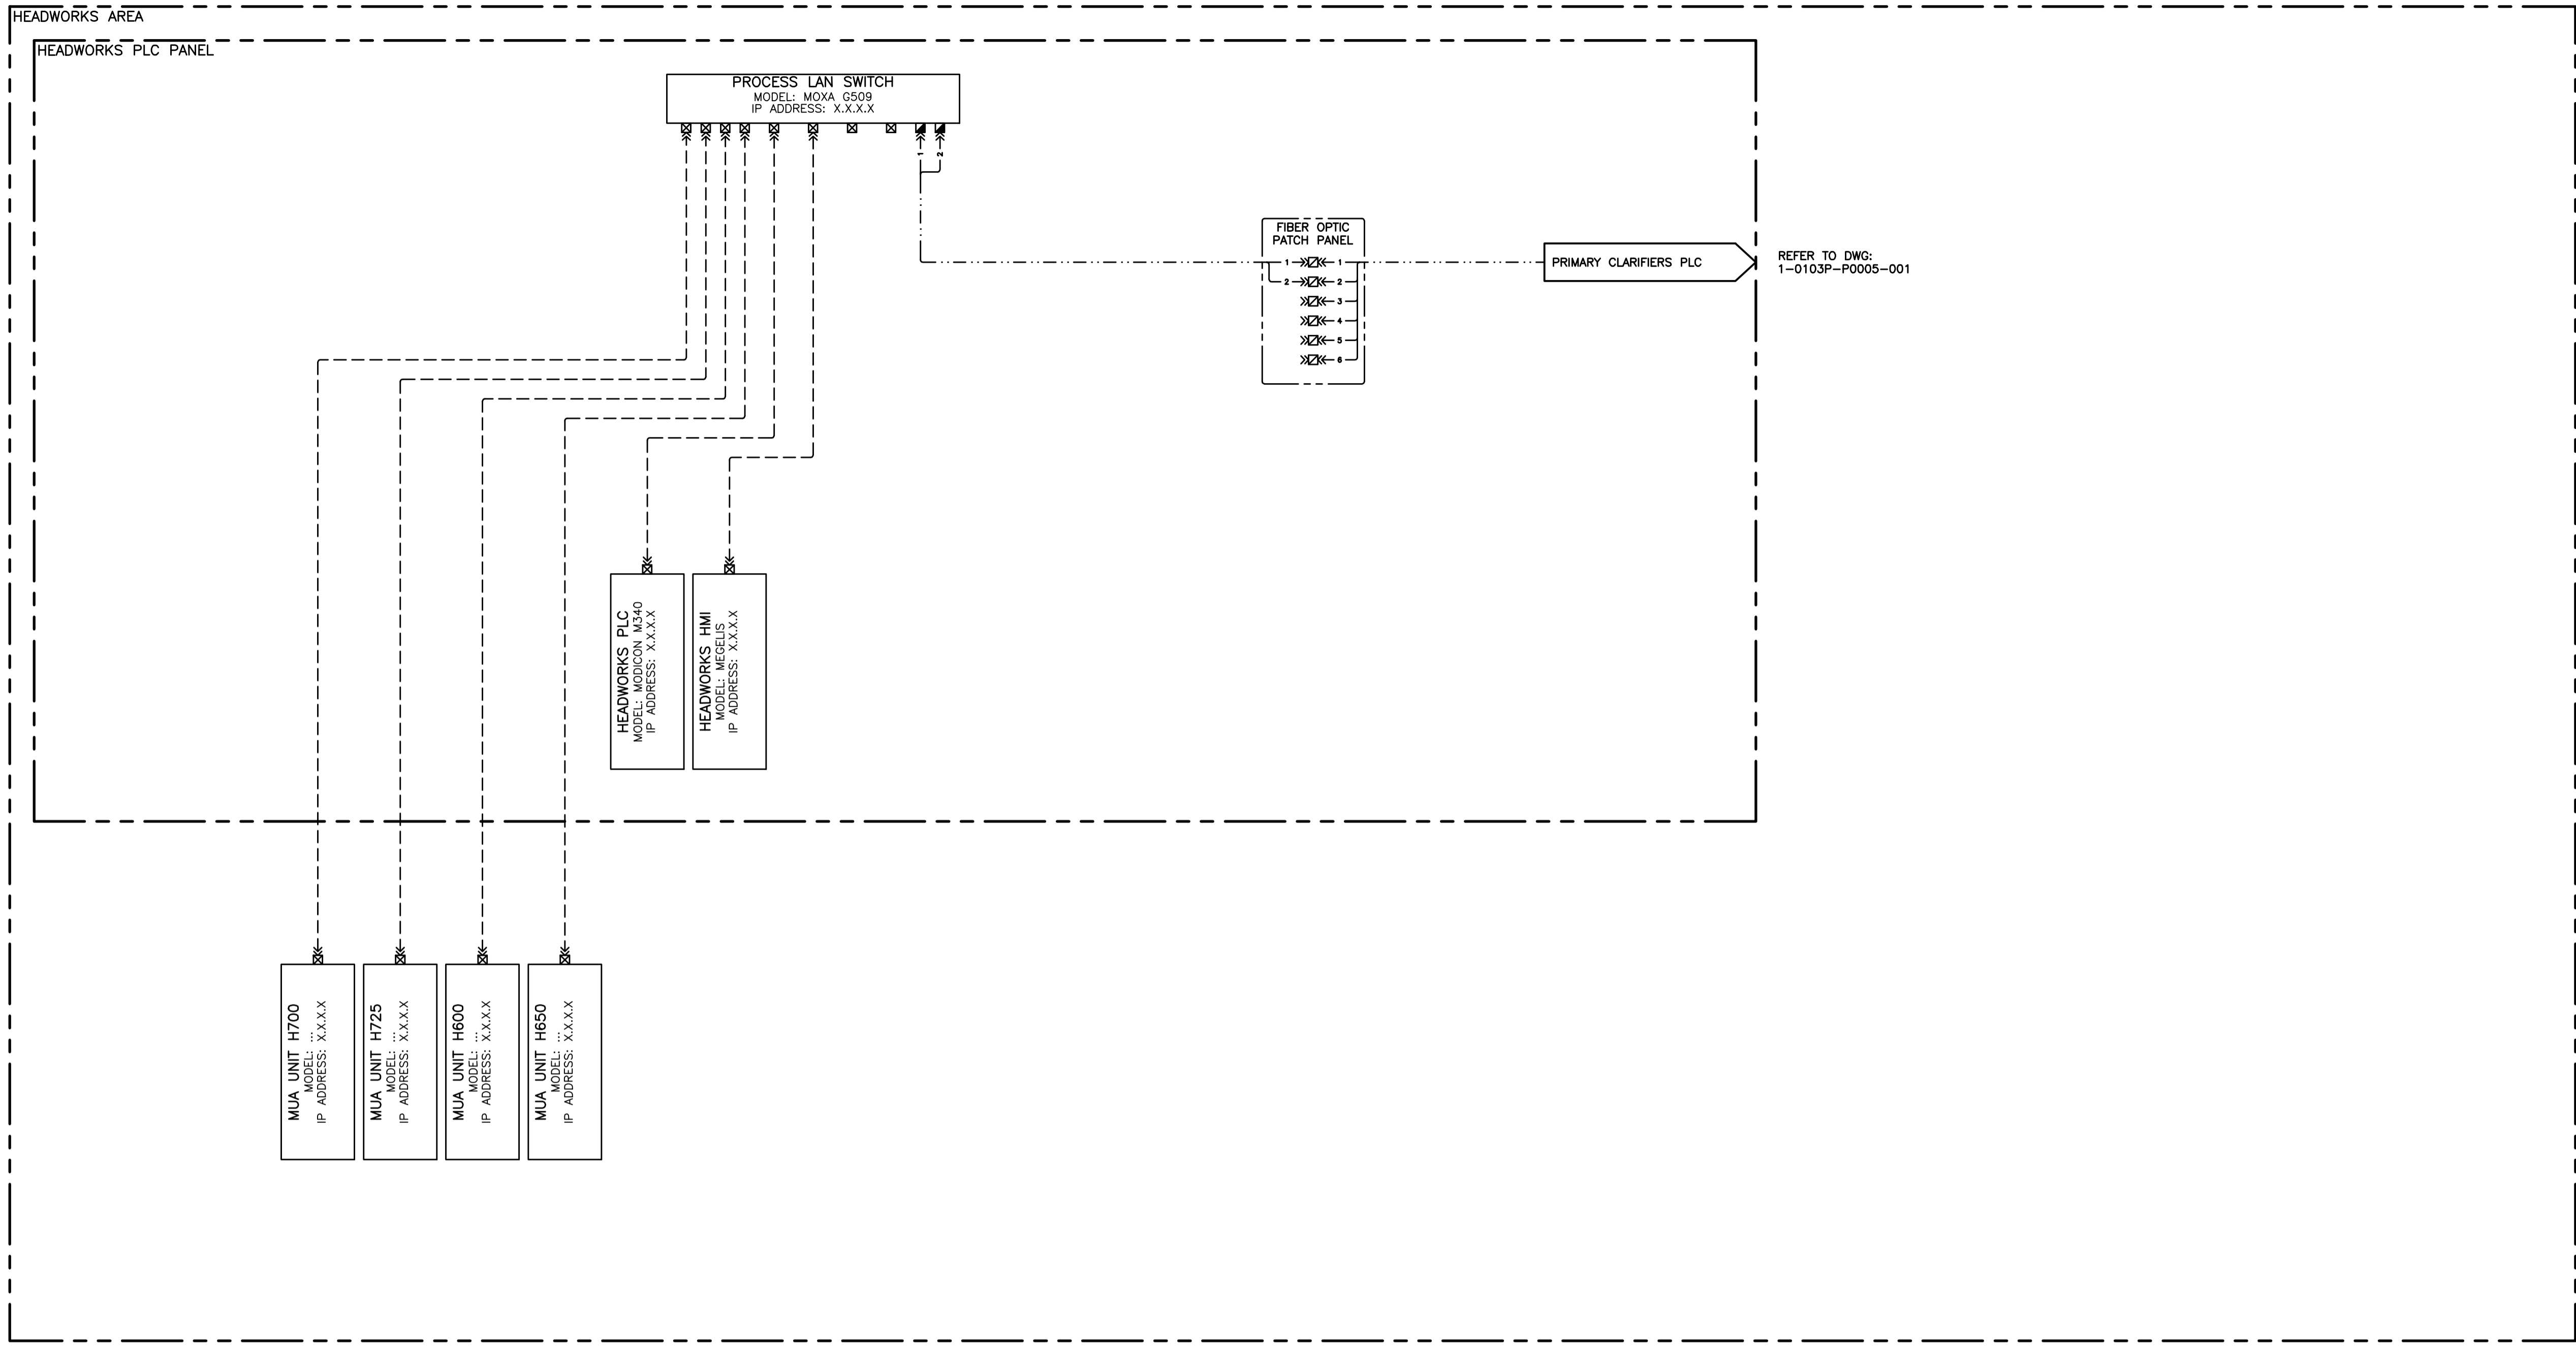

NOTES:

1. -

LEGEND:

- ⊠ RJ45 CONNECTOR
- ⊞ ST CONNECTOR
- ⊞ LC CONNECTOR
- ⊞ SC CONNECTOR
- TERMINAL STRIP
- 62.5/125 MULTIMODE
- - - CAT5e ETHERNET

 Certificate of Authorization KGS Group No. 245 Date: 2010/12/21		B.M. ELEV. :	FIELD BOOK #:		ENGINEER'S SEAL	 2009 HVAC REPLACEMENT AND ASSOCIATED WORKS WEWPCC AREA H - HEADWORKS NETWORK SYSTEM ARCHITECTURE	SHEET 1 OF 1
		POSTED TO LBIS					CITY DRAWING NUMBER
		DESIGNED BY: DDW	CHECKED BY: REW	TENDER No. HE215 FILENAME: 1-0103G-P0002-001-Rev 00.dwg PLOT DATE: 2010/12/16		1-0103G-P0002-001	
		DRAWN BY: MMP	APPROVED BY: REW				
		HDR. SCALE: N.T.S.	RELEASED FOR CONSTRUCTION				
		VERTICAL: N.T.S.					
		00 ISSUED FOR TENDER 2010-12-21 REW					
		NO. REVISIONS	DATE BY				
			2009 09 29				