

File Name: P:\Projects\2009\09-0754-08\Doc.Control\1-0103P-ELECTRICAL\1-0103P-A0013-001-Rev 00.dwg - Tab. 1-0103P-A0013-001 - Rev 00.dwg - Tab. 1-0103P-A0013-001 - Rev 00.dwg - Tab. 1-0103P-A0013-001 - Rev 00.dwg - Thu 5:02pm

CW-9-M564-1

I/O MODULE, TELEFAST SUBBASE & TERMINALS

FIELD ENCLOSURE


FIELD DEVICE

NOTES:

- REFER TO DWG 1-0103P-E0009-001 FOR DETAILS ON POWER SUPPLY.

LEGEND

- FIELD WIRING
- PANEL WIRING

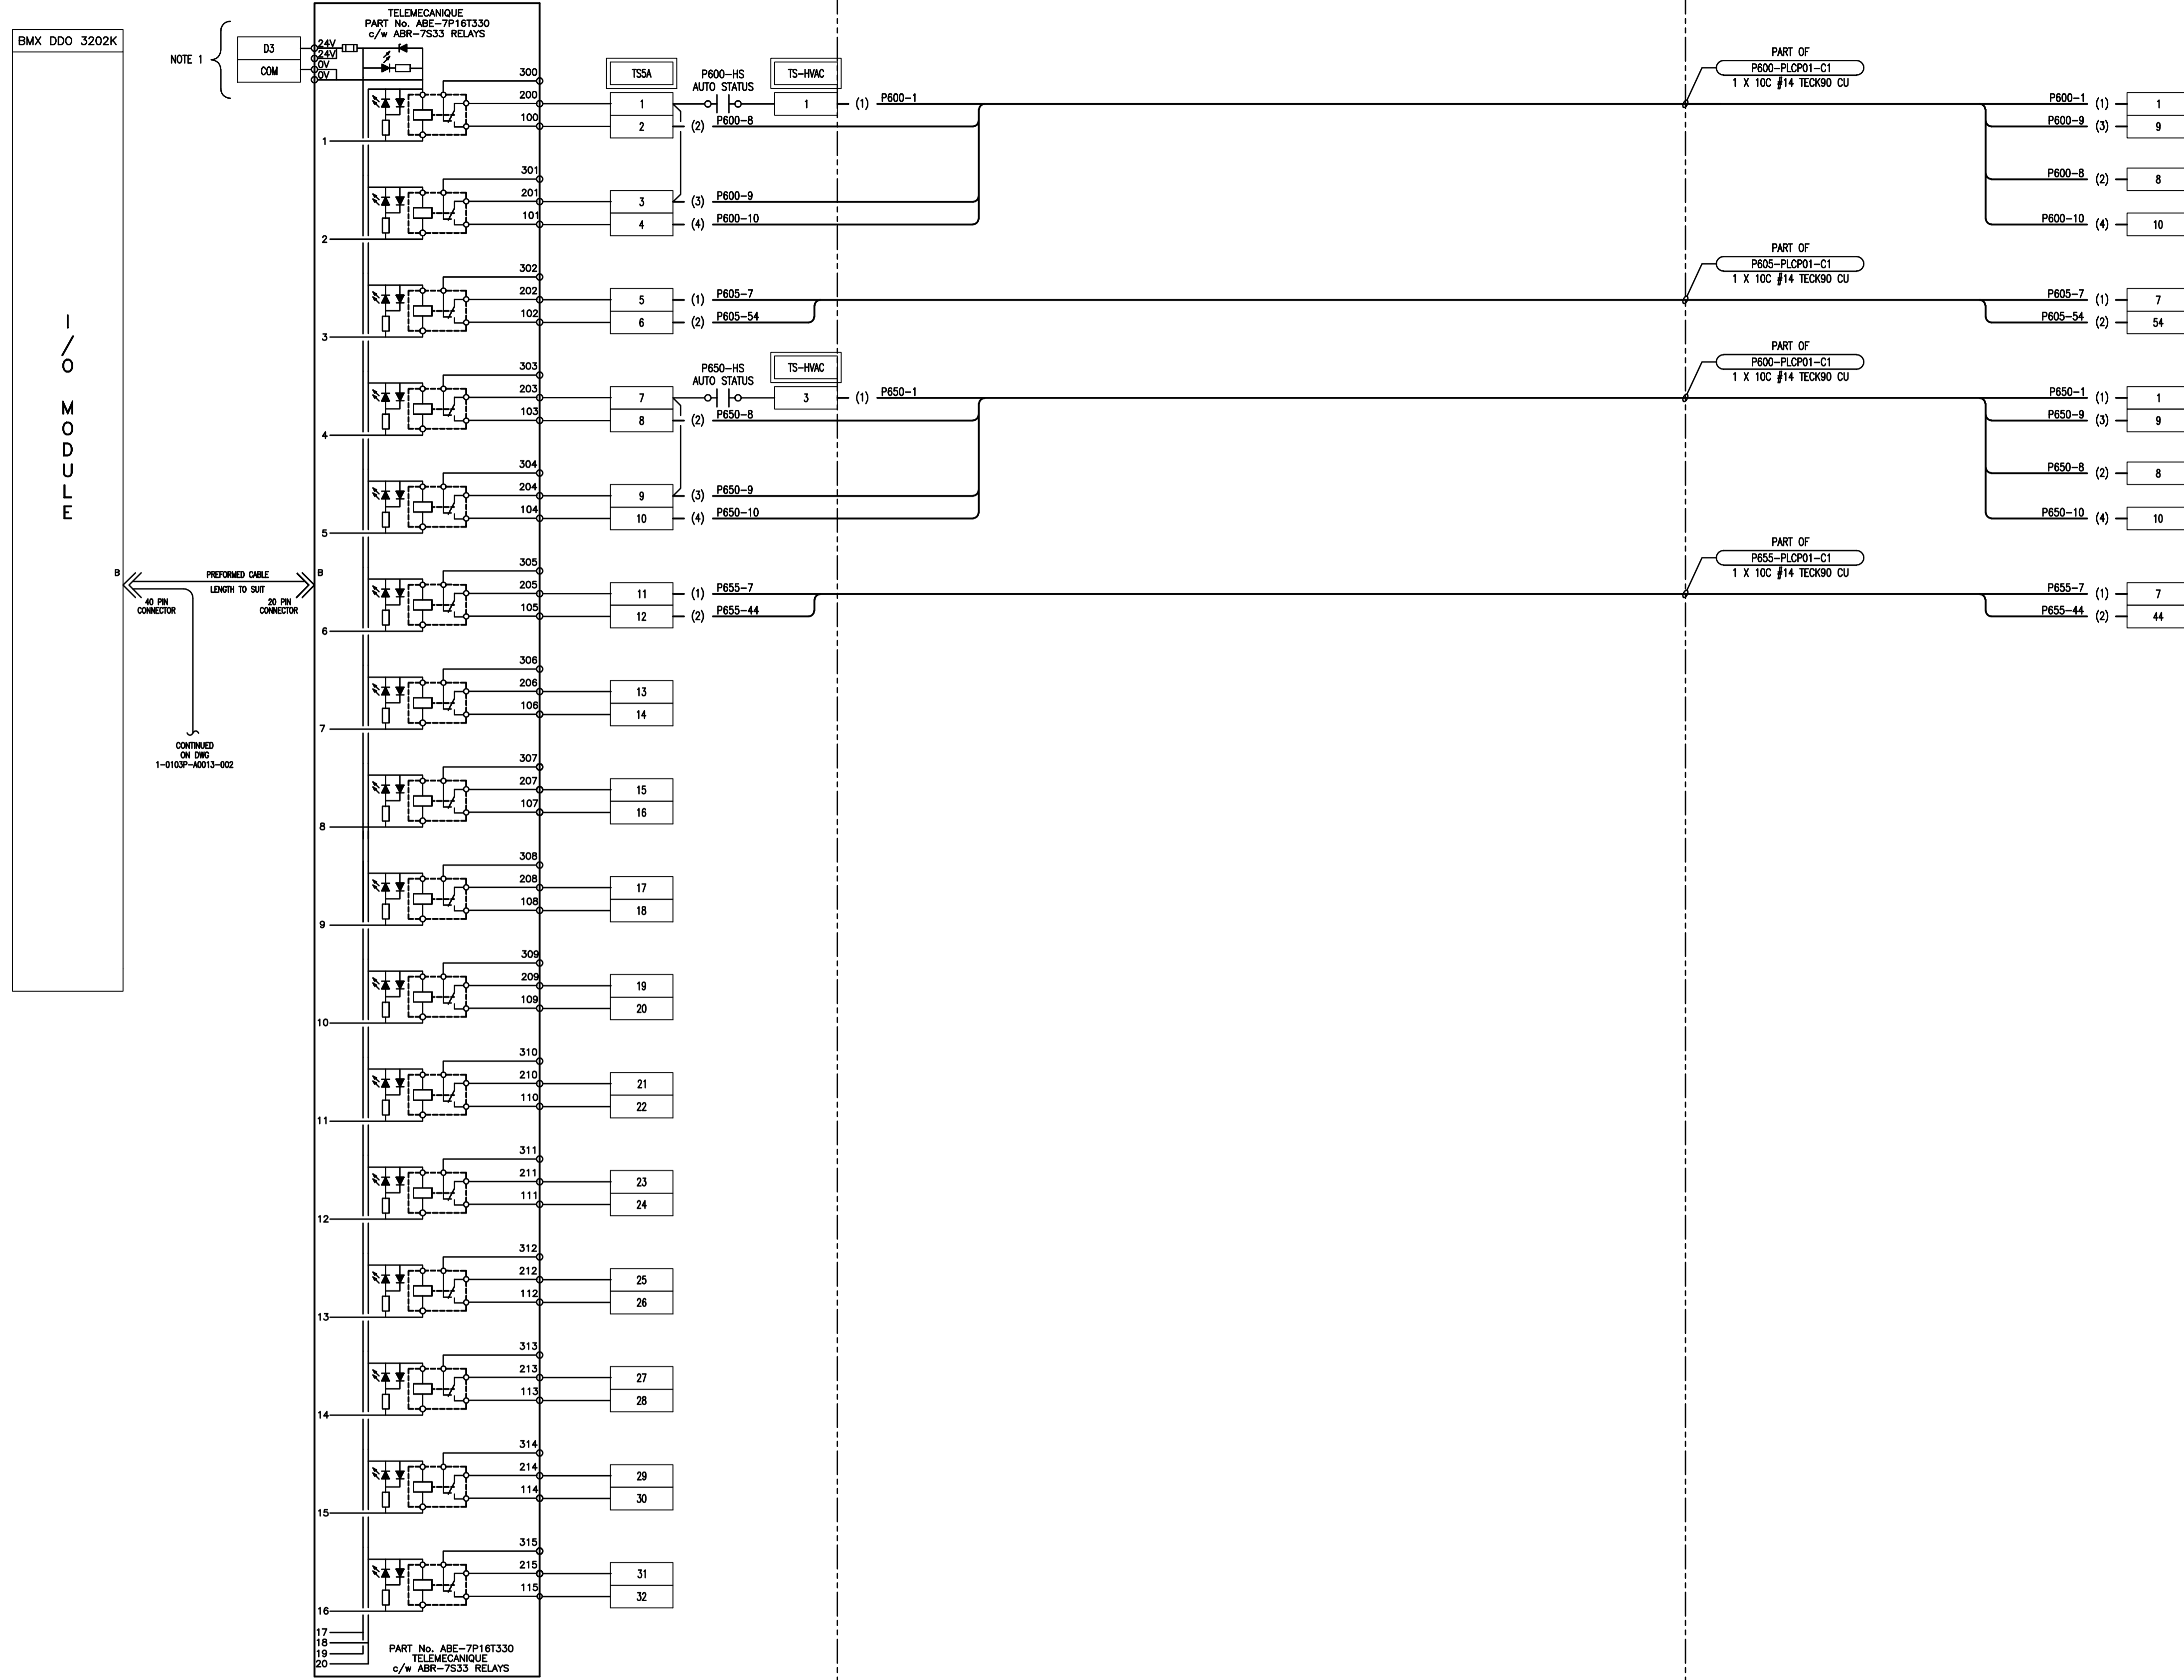

- P600-MN2 MAJ UNIT P600 HIGH FIRE REQUEST
- P600-MN1 MAJ UNIT P600 START/STOP
- P605-MN EXHAUST FAN P605 HIGH SPEED/LOW SPEED
- P650-MN2 MAJ UNIT P650 HIGH FIRE REQUEST
- P650-MN1 MAJ UNIT P650 START/STOP
- P655-MN EXHAUST FAN P655 HIGH SPEED/LOW SPEED

I/O MODULE

 Certificate of Authorization KGS Group No. 245 Date: 2010/12/21		B.M. ELEV. N/A	FIELD BOOK #:				2010 HVAC REPLACEMENT AND ASSOCIATED WORKS WEWPC AREA P - PRIMARY CLARIFIERS 1 & 2 SLOT 5 DISCRETE OUTPUT LOOP DRAWING	SHEET 1 OF 2
		DESIGNED BY: REW/DDW BY: REW DRAWN BY: GCN APPROVED BY: REW HDR. SCALE: N.T.S. RELEASED FOR CONSTRUCTION VERTICAL: N.T.S.						TENDER No. P12.3 FILENAME: 1-0103P-A0013-001-Rev 00.dwg PLOT DATE: 2010/12/16
00 ISSUED FOR TENDER 2010-12-21 REW NO. REVISIONS DATE BY DATE								