


FIELD DEVICE

FIELD ENCLOSURE

I/O MODULE, TELEFAST SUBBASE & TERMINALS

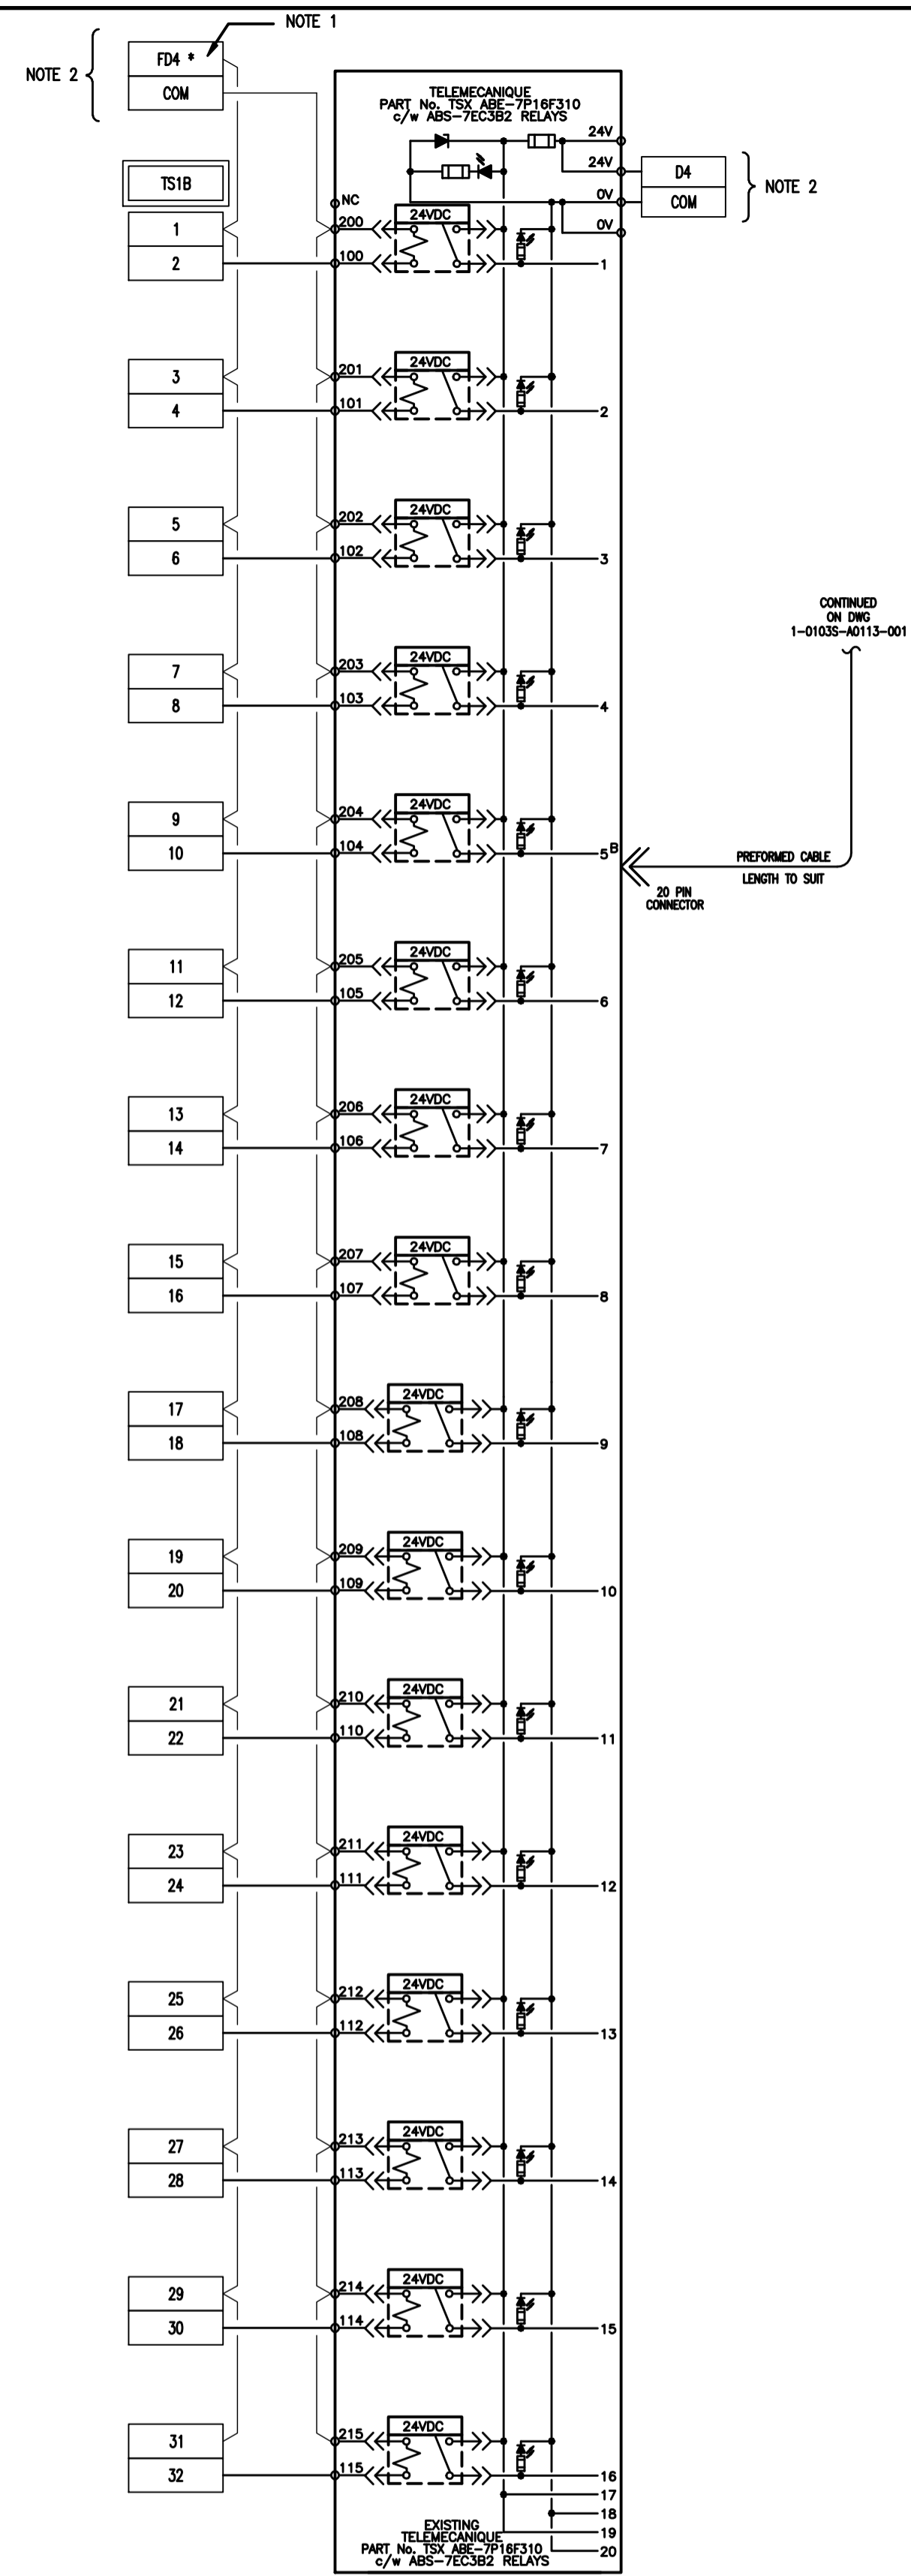

NOTES:

1. ASTERISK DENOTES FUSED DISCONNECT TERMINAL.
2. REFER TO DWG. 1-0103S-E0023-002 FOR DETAILS ON POWER SUPPLY.

LEGEND

- FIELD WIRING
- PANEL WIRING

<p>Certificate of Authorization KGS Group No. 245 Date: 2010/12/21</p>		B.M. ELEV. N/A	FIELD BOOK #:		ENGINEER'S SEAL			<p>2010 HVAC REPLACEMENT AND ASSOCIATED WORKS WEWPCC</p>	SHEET 2 OF 2
		DESIGNED BY: REW/DDW	BY: REW		DESIGNED BY: R.E. WILLMS				PROVINCE OF MANITOBA REGISTERED PROFESSIONAL ENGINEER
<p>00 ISSUED FOR TENDER 2010-12-21 REW</p>		DRAWN BY: GCN	APPROVED BY: REW	HDR. SCALE: N.T.S.	RELEASED FOR CONSTRUCTION	TENDER No. S12.4	<p>AREA S - SECONDARY CLARIFIERS 1 &amp; 2 SLOT 1 DISCRETE INPUT LOOP DRAWING</p>	<p>1-0103S-A0113-002</p>	
<p>NO. REVISIONS DATE BY</p>		VERTICAL: N.T.S.	RELEASED FOR CONSTRUCTION: 2010-06-23	FILENAME: 1-0103S-A0113-002-Rev 00.dwg	PLDT DATE: 2010/12/16				