
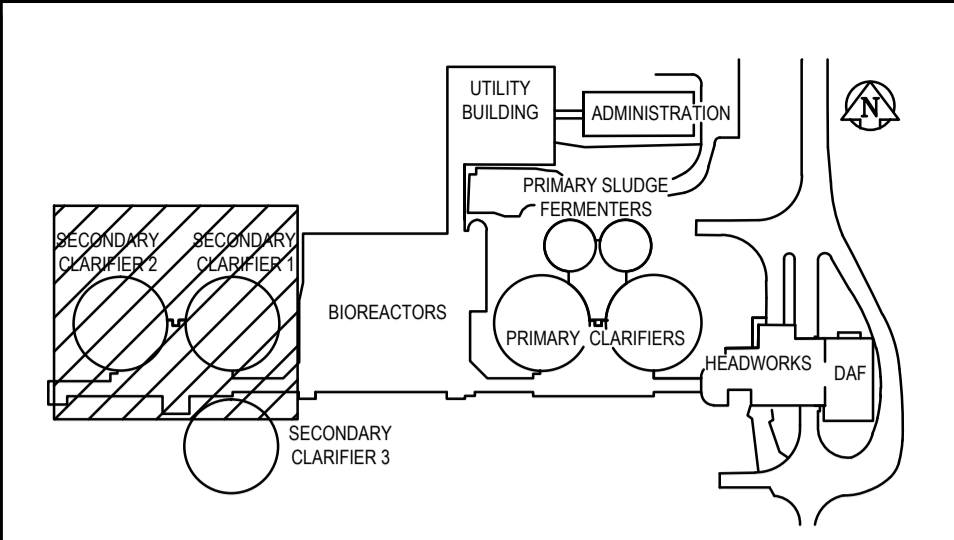


File Name: P:\Projects\2009\09-0754-06\DWG\Elec\20101026 DWG from Alliance\1-0103S-E0016-001.dwg - Tab: 1-0103S-E0016-001.dwg - Plotted By: GNelson 12/16/2010 [Thu 3:27pm]

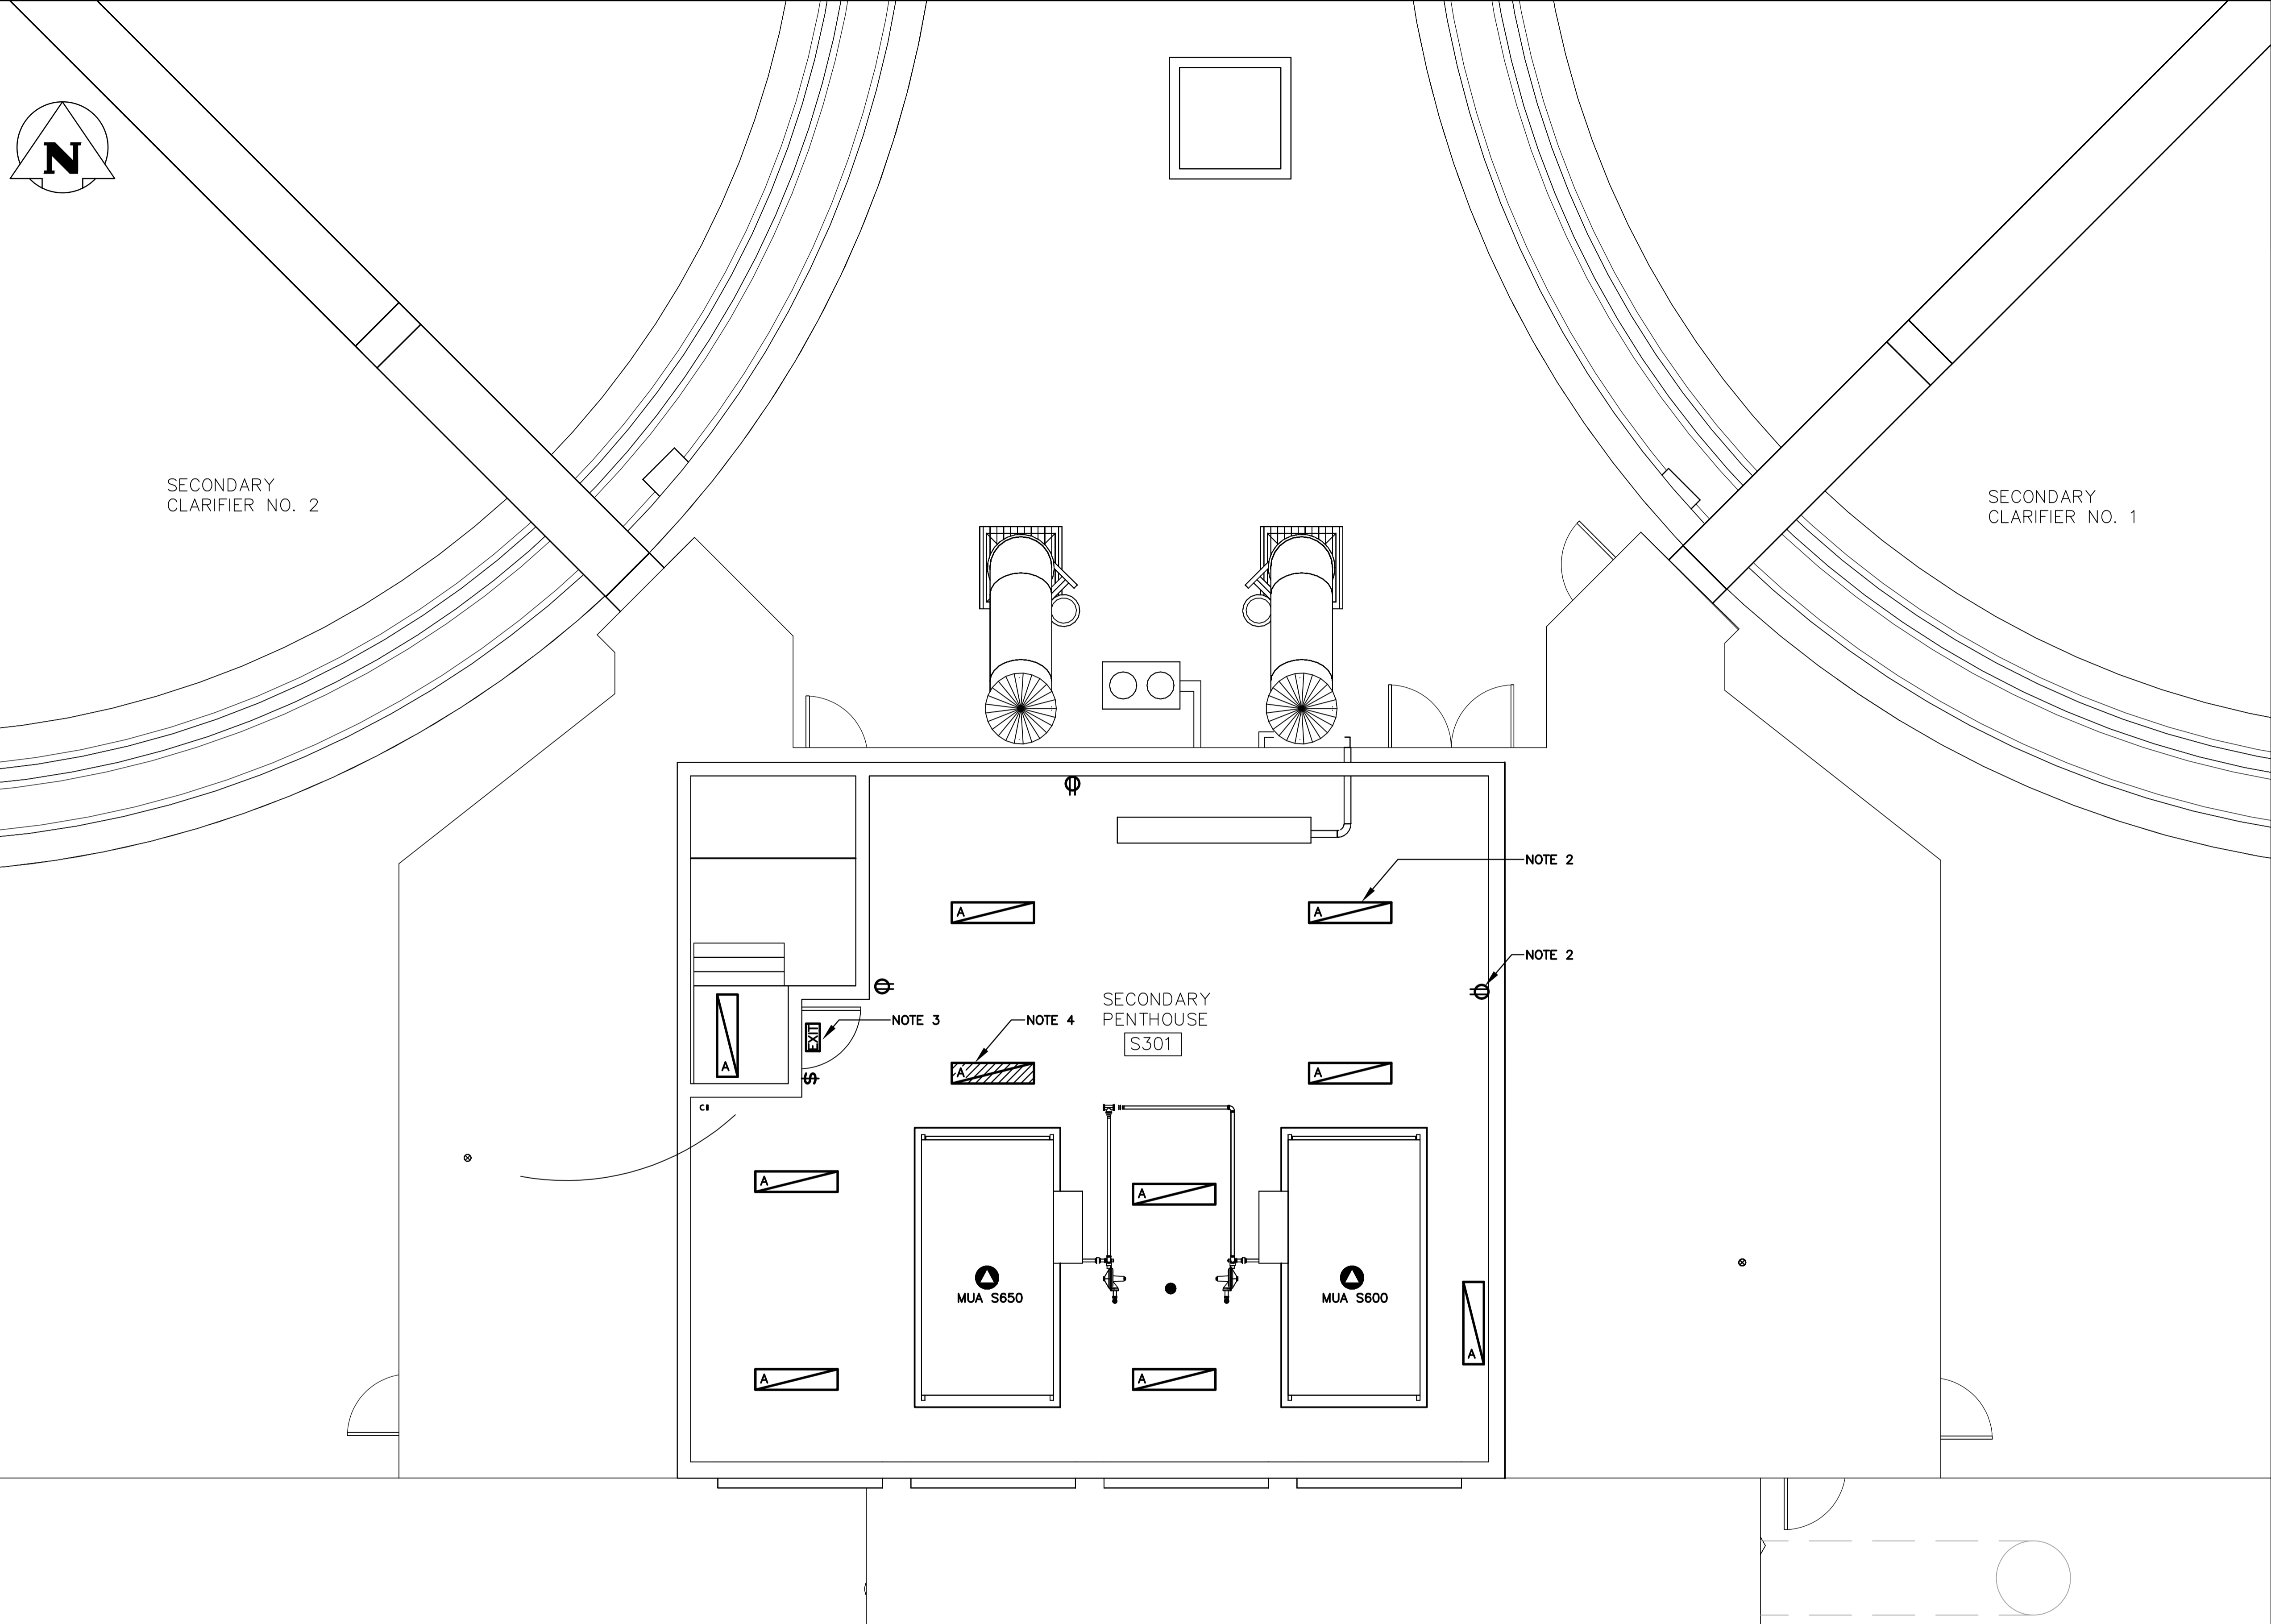

KEY PLAN

- NOTES:**
1. NOT ALL EXISTING ELECTRICAL WIRING AND EQUIPMENT WHICH REQUIRES RELOCATION IS SHOWN IN DETAIL. THE CONTRACTOR SHALL REVIEW ALL TENDER DRAWINGS TO DETERMINE GLOBAL SCOPE OF RELOCATION.
 2. PROVIDE ALL NEW ELECTRICAL LIGHTING AND RECEPTACLES SHOWN FOR NEW AREA.
 3. PROVIDE A NEW EXIT SIGN.
 4. LIGHT SHALL BE ON EMERGENCY POWER SUPPLY AS AN EMERGENCY LIGHT.

1 AREA S - PENTHOUSE PLAN
SCALE 1:50

Certificate of Authorization
 KGS Group
 No. 245 Date: 2010/12/21

NO.	ISSUED FOR TENDER	DATE	BY
00	ISSUED FOR TENDER	2010-12-21	REW
REVISIONS			

DESIGNED BY: AP	CHECKED BY: DDW
DRAWN BY: GCN	APPROVED BY: REW
HOR. SCALE: -	RELEASED FOR CONSTRUCTION: -
VERTICAL: -	DATE: 2010 11 15

ENGINEER'S SEAL

THE CITY OF WINNIPEG
 WATER AND WASTE DEPARTMENT

2010 HVAC REPLACEMENT
 AND ASSOCIATED WORKS
WEWPC

AREA S - SECONDARY CLARIFIERS 1 & 2
 PENTHOUSE - PLAN - ELECTRICAL

SHEET 1 OF 1
 CITY DRAWING NUMBER
 1-0103S-E0016-001