


File Name: P:\Projects\2009\09-0754-08\Doc.Control\DWG\ELECTRICAL\1-0103V-A0001-001-Rev 00.dwg - Tab: 1-0103V-A0001-001-Rev 00.dwg - Plotted By: G.Nelson 12/16/2010 [Thu 4:38pm]

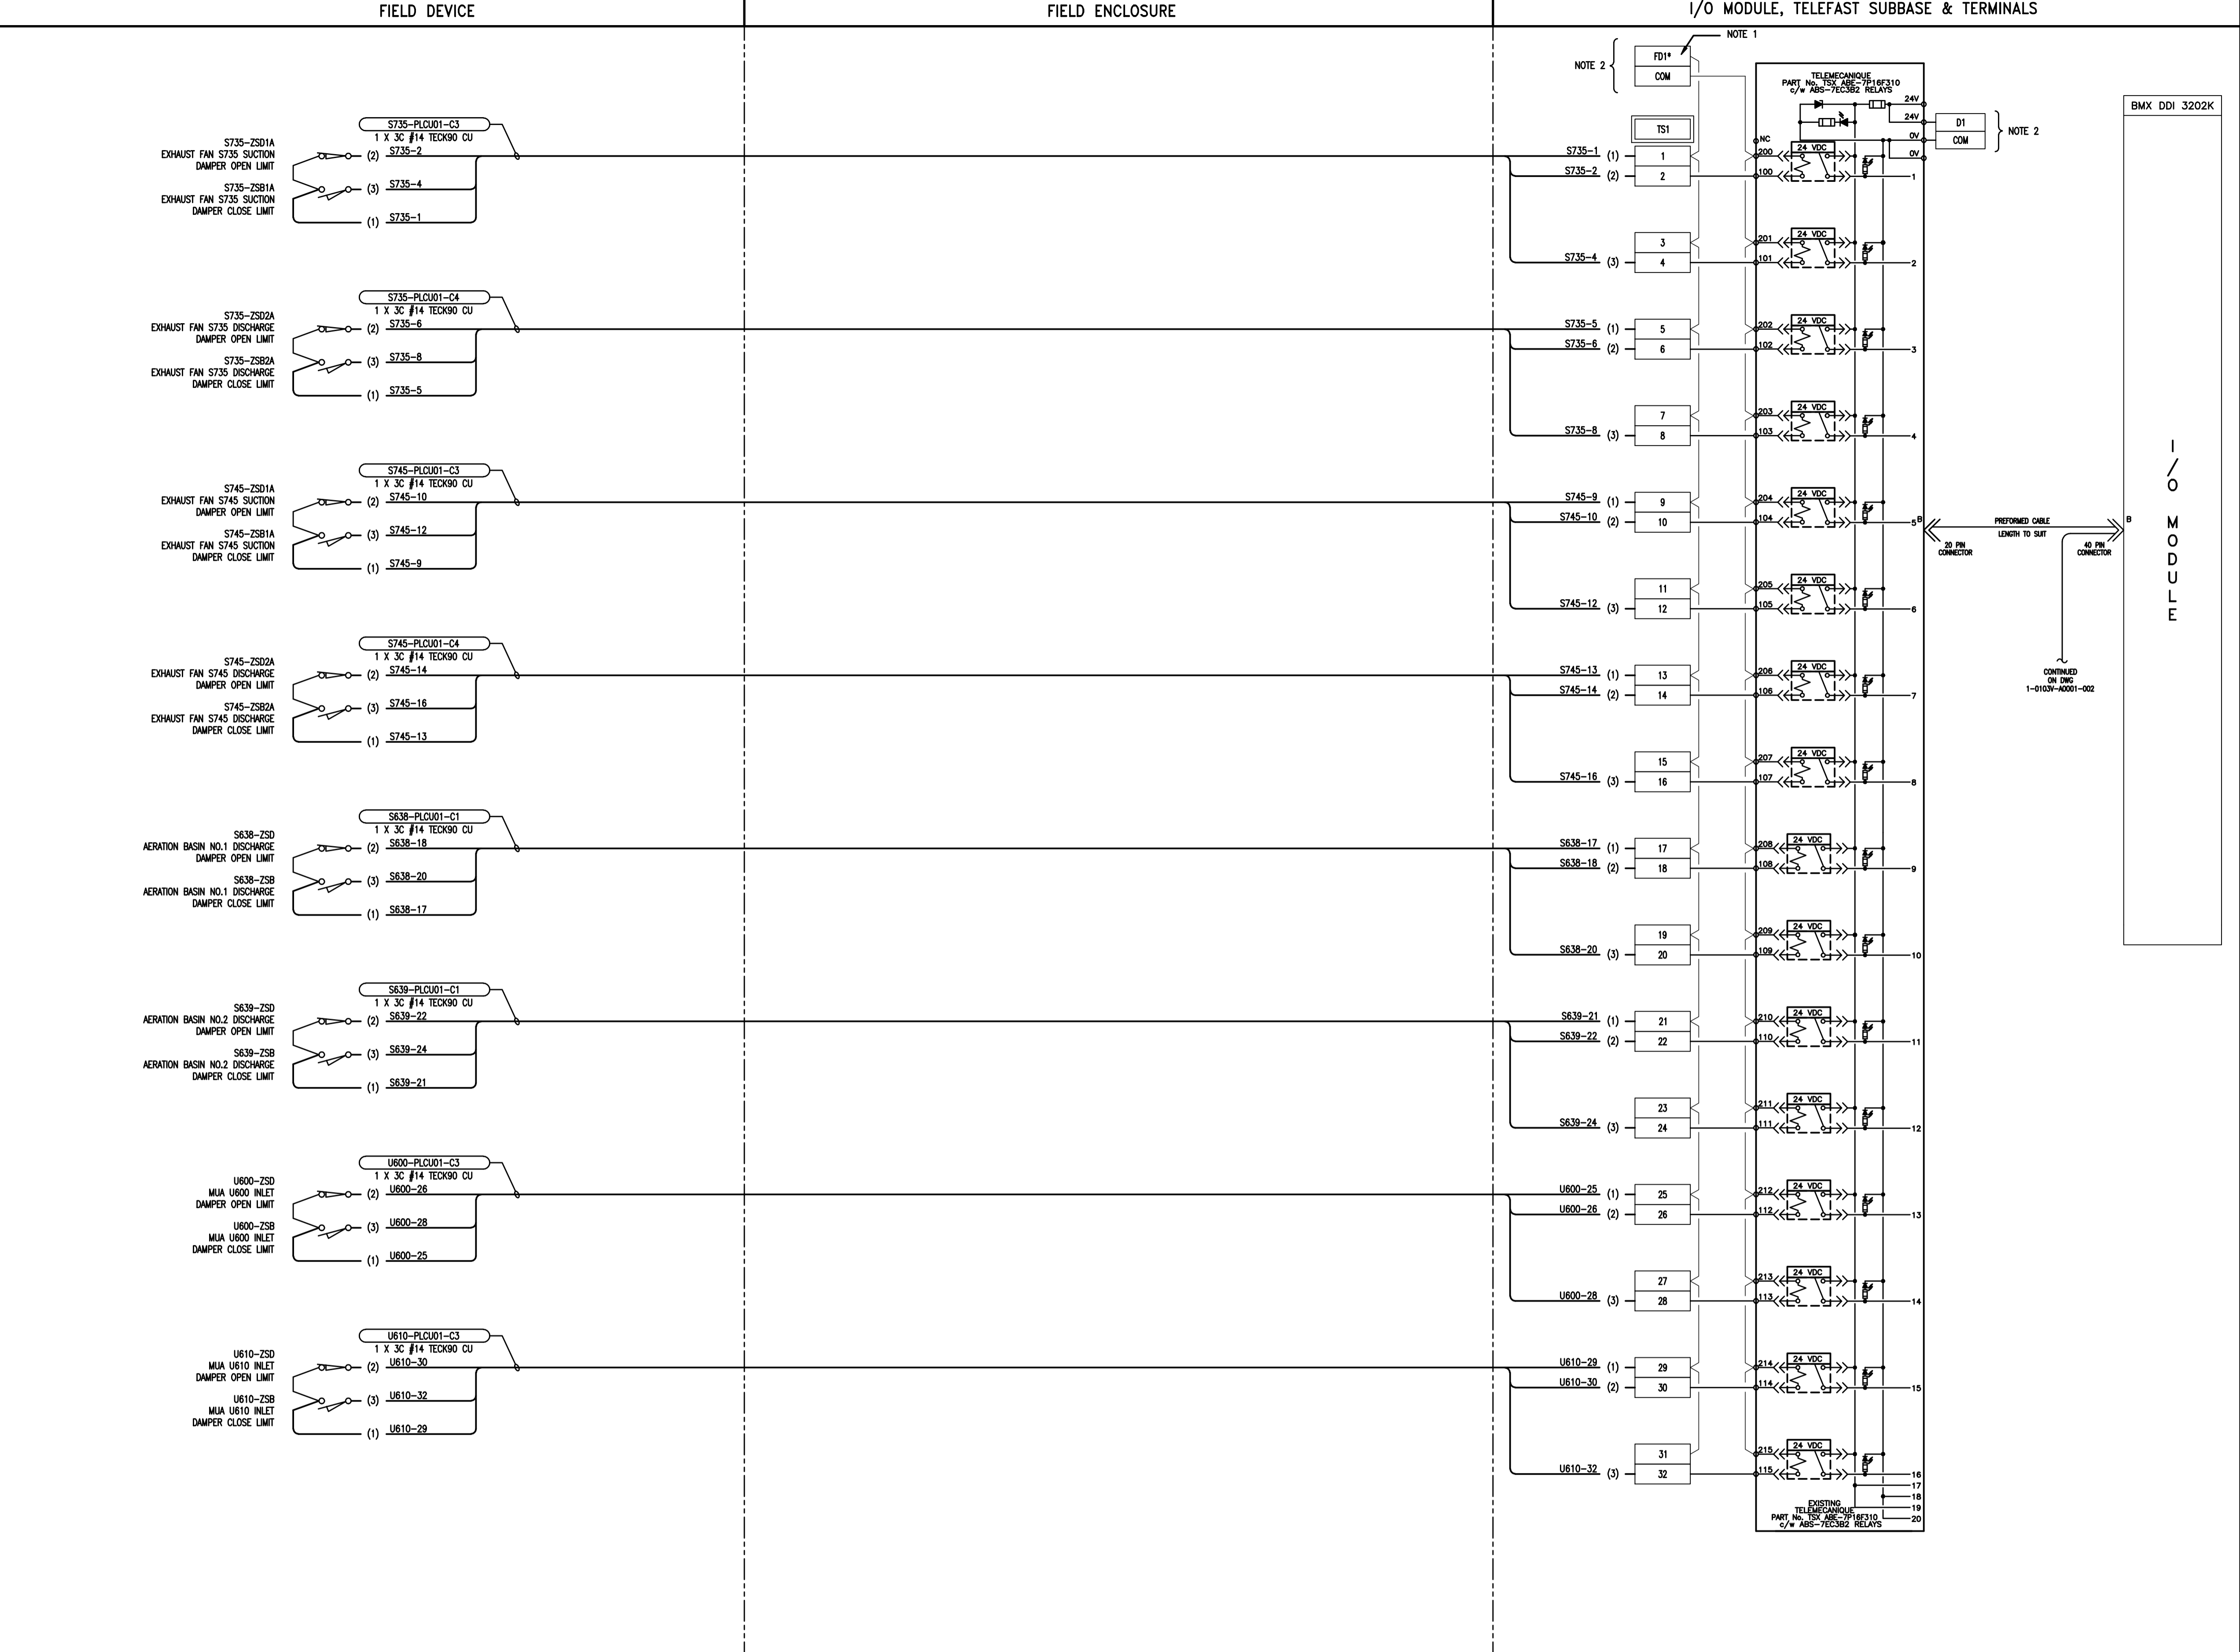

- NOTES:**
1. ASTERISK DENOTES FUSED DISCONNECT TERMINAL.
 2. REFER TO DWG 1-0103V-E0020-002 FOR DETAILS ON POWER SUPPLY.

LEGEND

— FIELD WIRING
 — PANEL WIRING

I/O MODULE
 BMX DDI 3202K

<p>Certificate of Authorization KGS Group No. 245 Date: 2010/12/21</p>				B.M. ELEV. N/A POSTED TO LBIS	FIELD BOOK #
		DESIGNED BY: REW/DDW DRAWN BY: GCN HDR. SCALE: N.T.S. VERTICAL: N.T.S.		BY: REW APPROVED BY: REW RELEASED FOR CONSTRUCTION: 2010-06-23	
		TENDER No. UI6.1 FILENAME 1-0103V-A0001-001-Rev PLOT DATE: 2010/12/16		THE CITY OF WINNIPEG WATER AND WASTE DEPARTMENT 2010 HVAC REPLACEMENT AND ASSOCIATED WORKS WEWPC AREA U - UTILITY BUILDING SHEET 1 OF 2 CITY DRAWING NUMBER 1-0103V-A0001-001	