


File Name: P:\Projects\2009\09-0754-08\Doc.Control\1-0103V-A0001-002-Rev 00.dwg - Tab: 1-0103V-A0001-002 Plotted By: G.Nelson 12/16/2010 [Thu 4:37pm]
 CW-9-M564-1

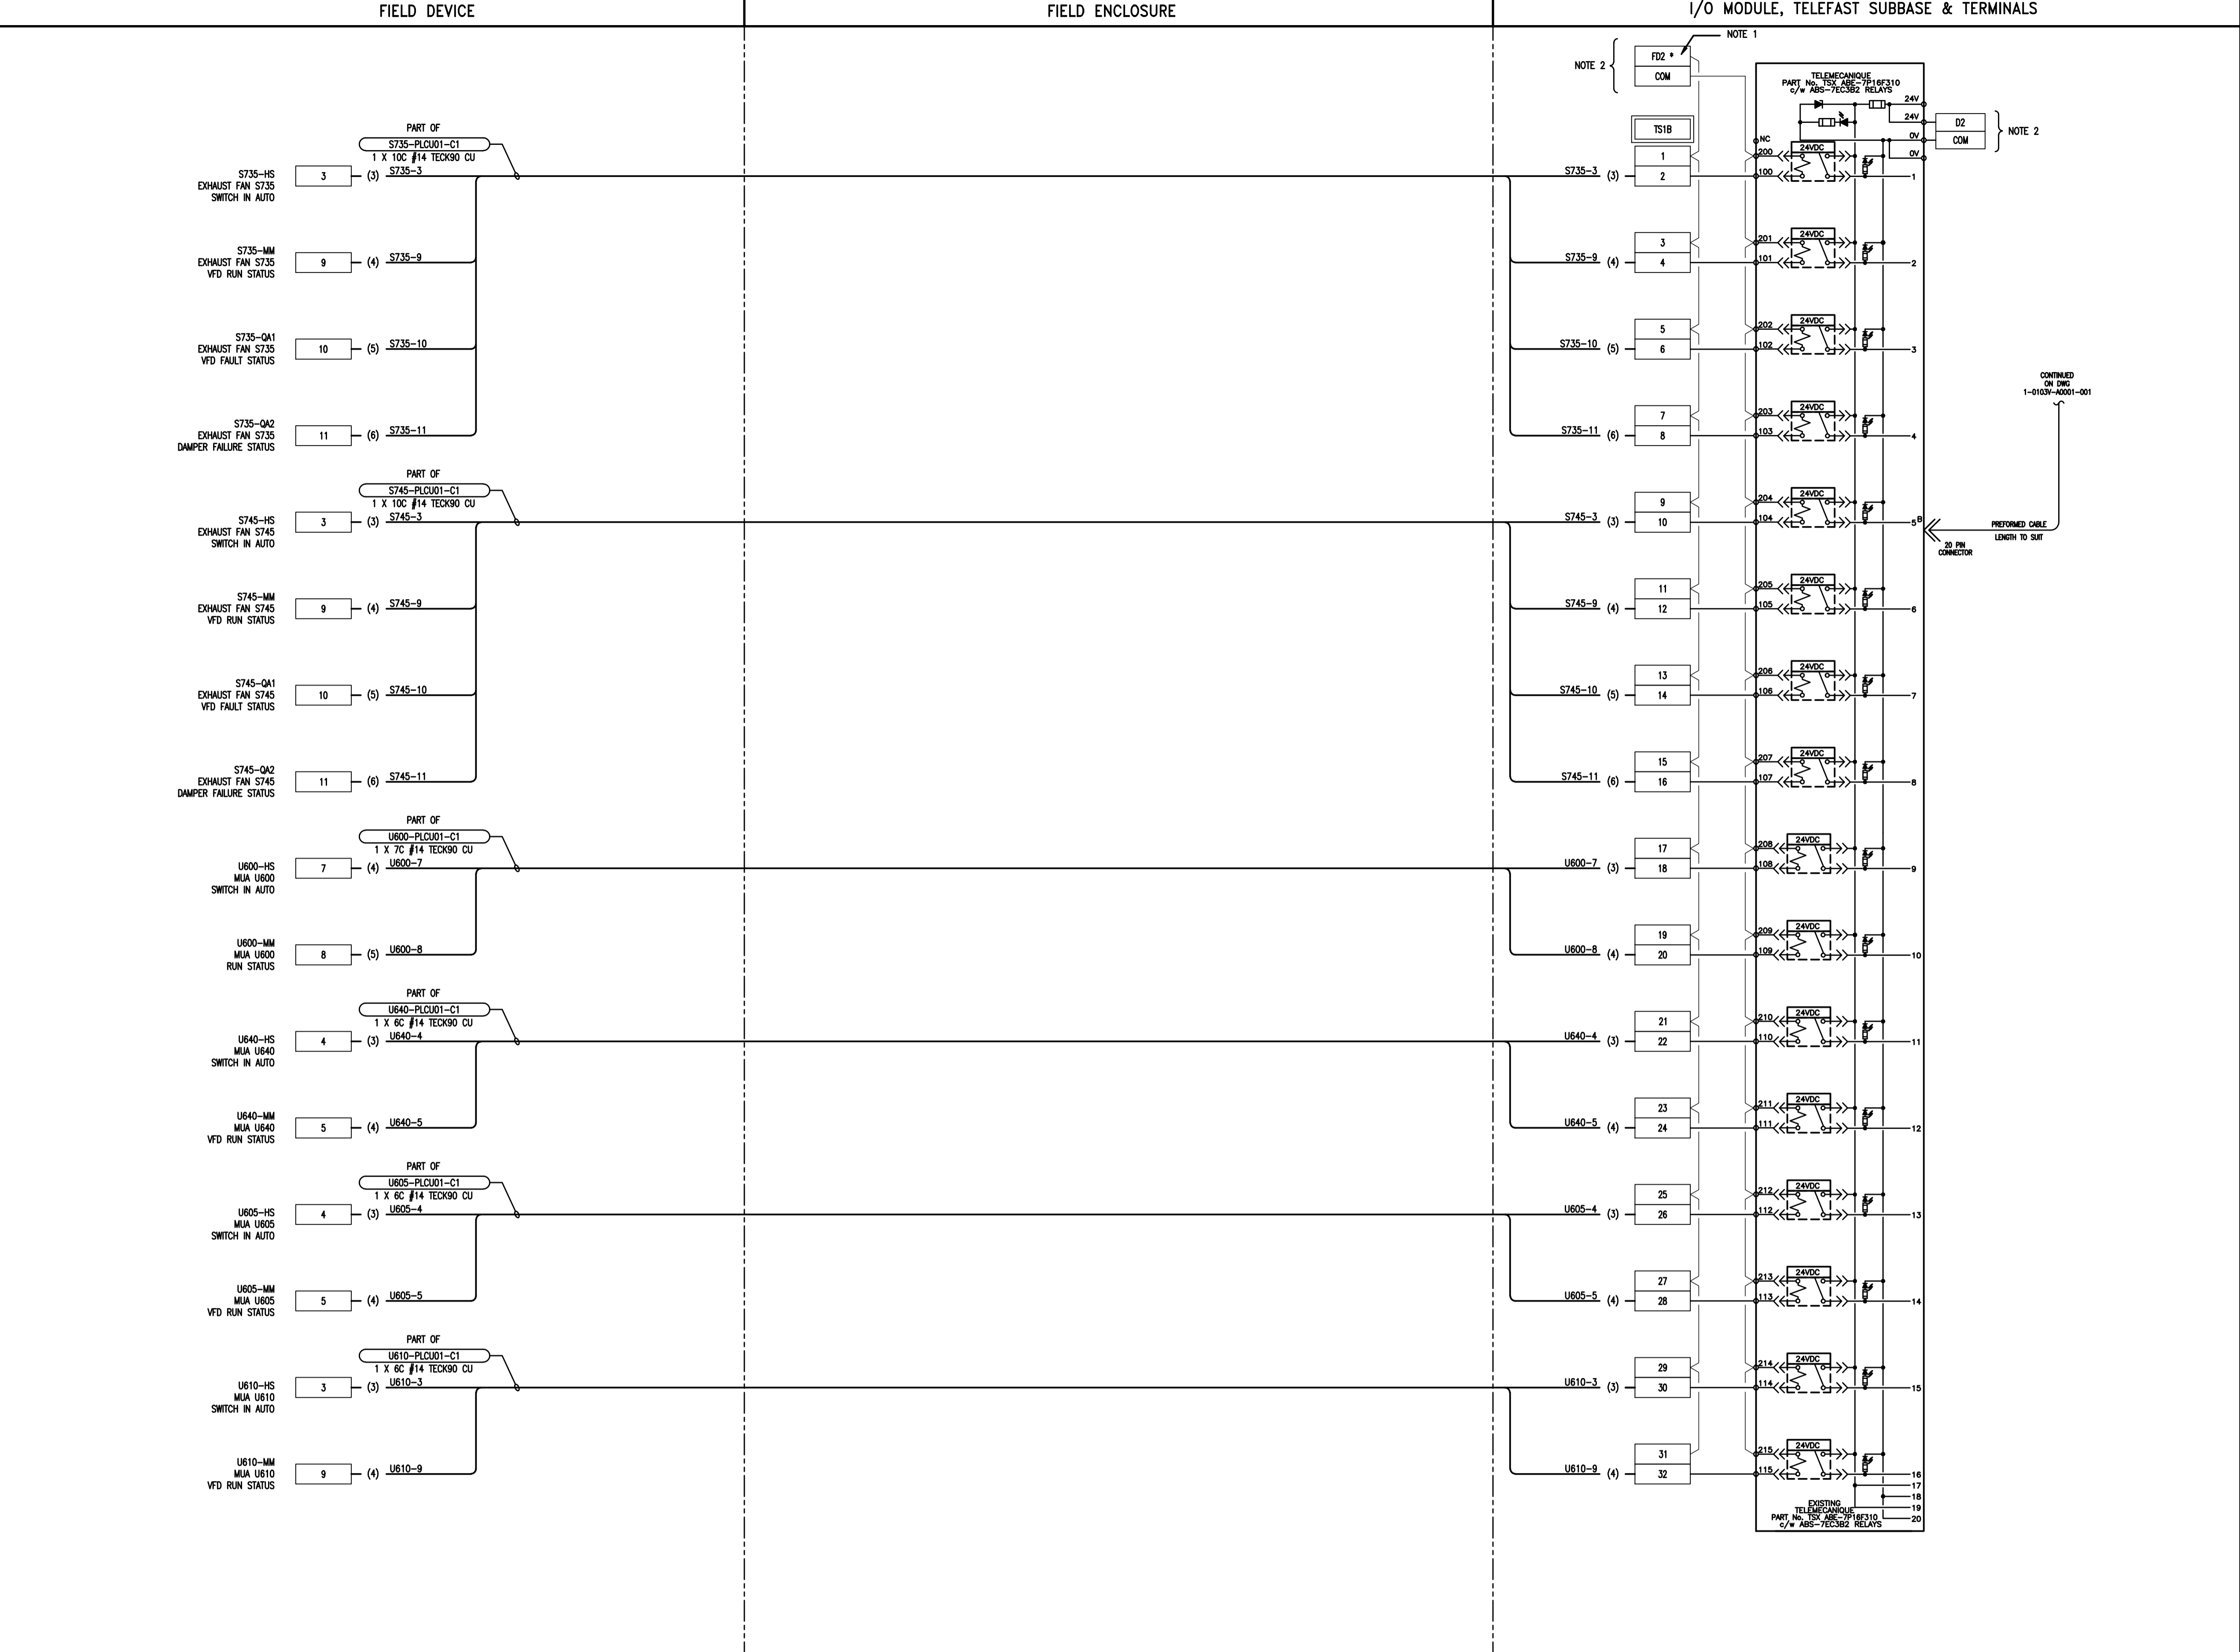

- NOTES:**
1. ASTERISK DENOTES FUSED DISCONNECT TERMINAL.
 2. REFER TO DWG 1-0103V-E0020-002 FOR DETAILS ON POWER SUPPLY.

- LEGEND**
- FIELD WIRING
 - PANEL WIRING

 Certificate of Authorization KGS Group No. 245 Date: 2010/12/21		B.M. ELEV. N/A	FIELD BOOK #:
		POSTED TO LBIS	

ALLIANCE Engineering Services Inc.	
DESIGNED BY: REW/DDW	BY: REW
DRAWN BY: GCN	APPROVED BY: REW
HDR. SCALE: N.T.S.	RELEASED FOR CONSTRUCTION
VERTICAL: N.T.S.	
00 ISSUED FOR TENDER 2010-12-21 REW	
NO. REVISIONS	DATE BY
	2010-06-23

ENGINEER'S SEAL

TENDER No. UI6.2
FILENAME 1-0103V-A0001-002-Rev
PLOT DATE: 2010/12/16

THE CITY OF WINNIPEG
WATER AND WASTE DEPARTMENT

2010 HVAC REPLACEMENT
AND ASSOCIATED WORKS
WEWPC
AREA U - UTILITY BUILDING
SHEET 1 DISCRETE INPUT LOOP DRAWING

SHEET 2 OF 2
CITY DRAWING NUMBER
1-0103V-A0001-002