


File Name: P:\Projects\2009\09-0754-08\Doc.Control\Tobbeissued\DWG\ELECTRICAL\1-0103V-A0006-001-Rev 00.dwg - Tab: 1-0103V-A0006-001-Rev 00.dwg - Tab: 1-0103V-A0006-001-Rev 00.dwg - Tab: 1-0103V-A0006-001-Rev 00.dwg - Tab: 1-0103V-A0006-001-Rev 00.dwg - Tab: 1-0103V-A0006-001-Rev 00.dwg - Thu 4:31pm

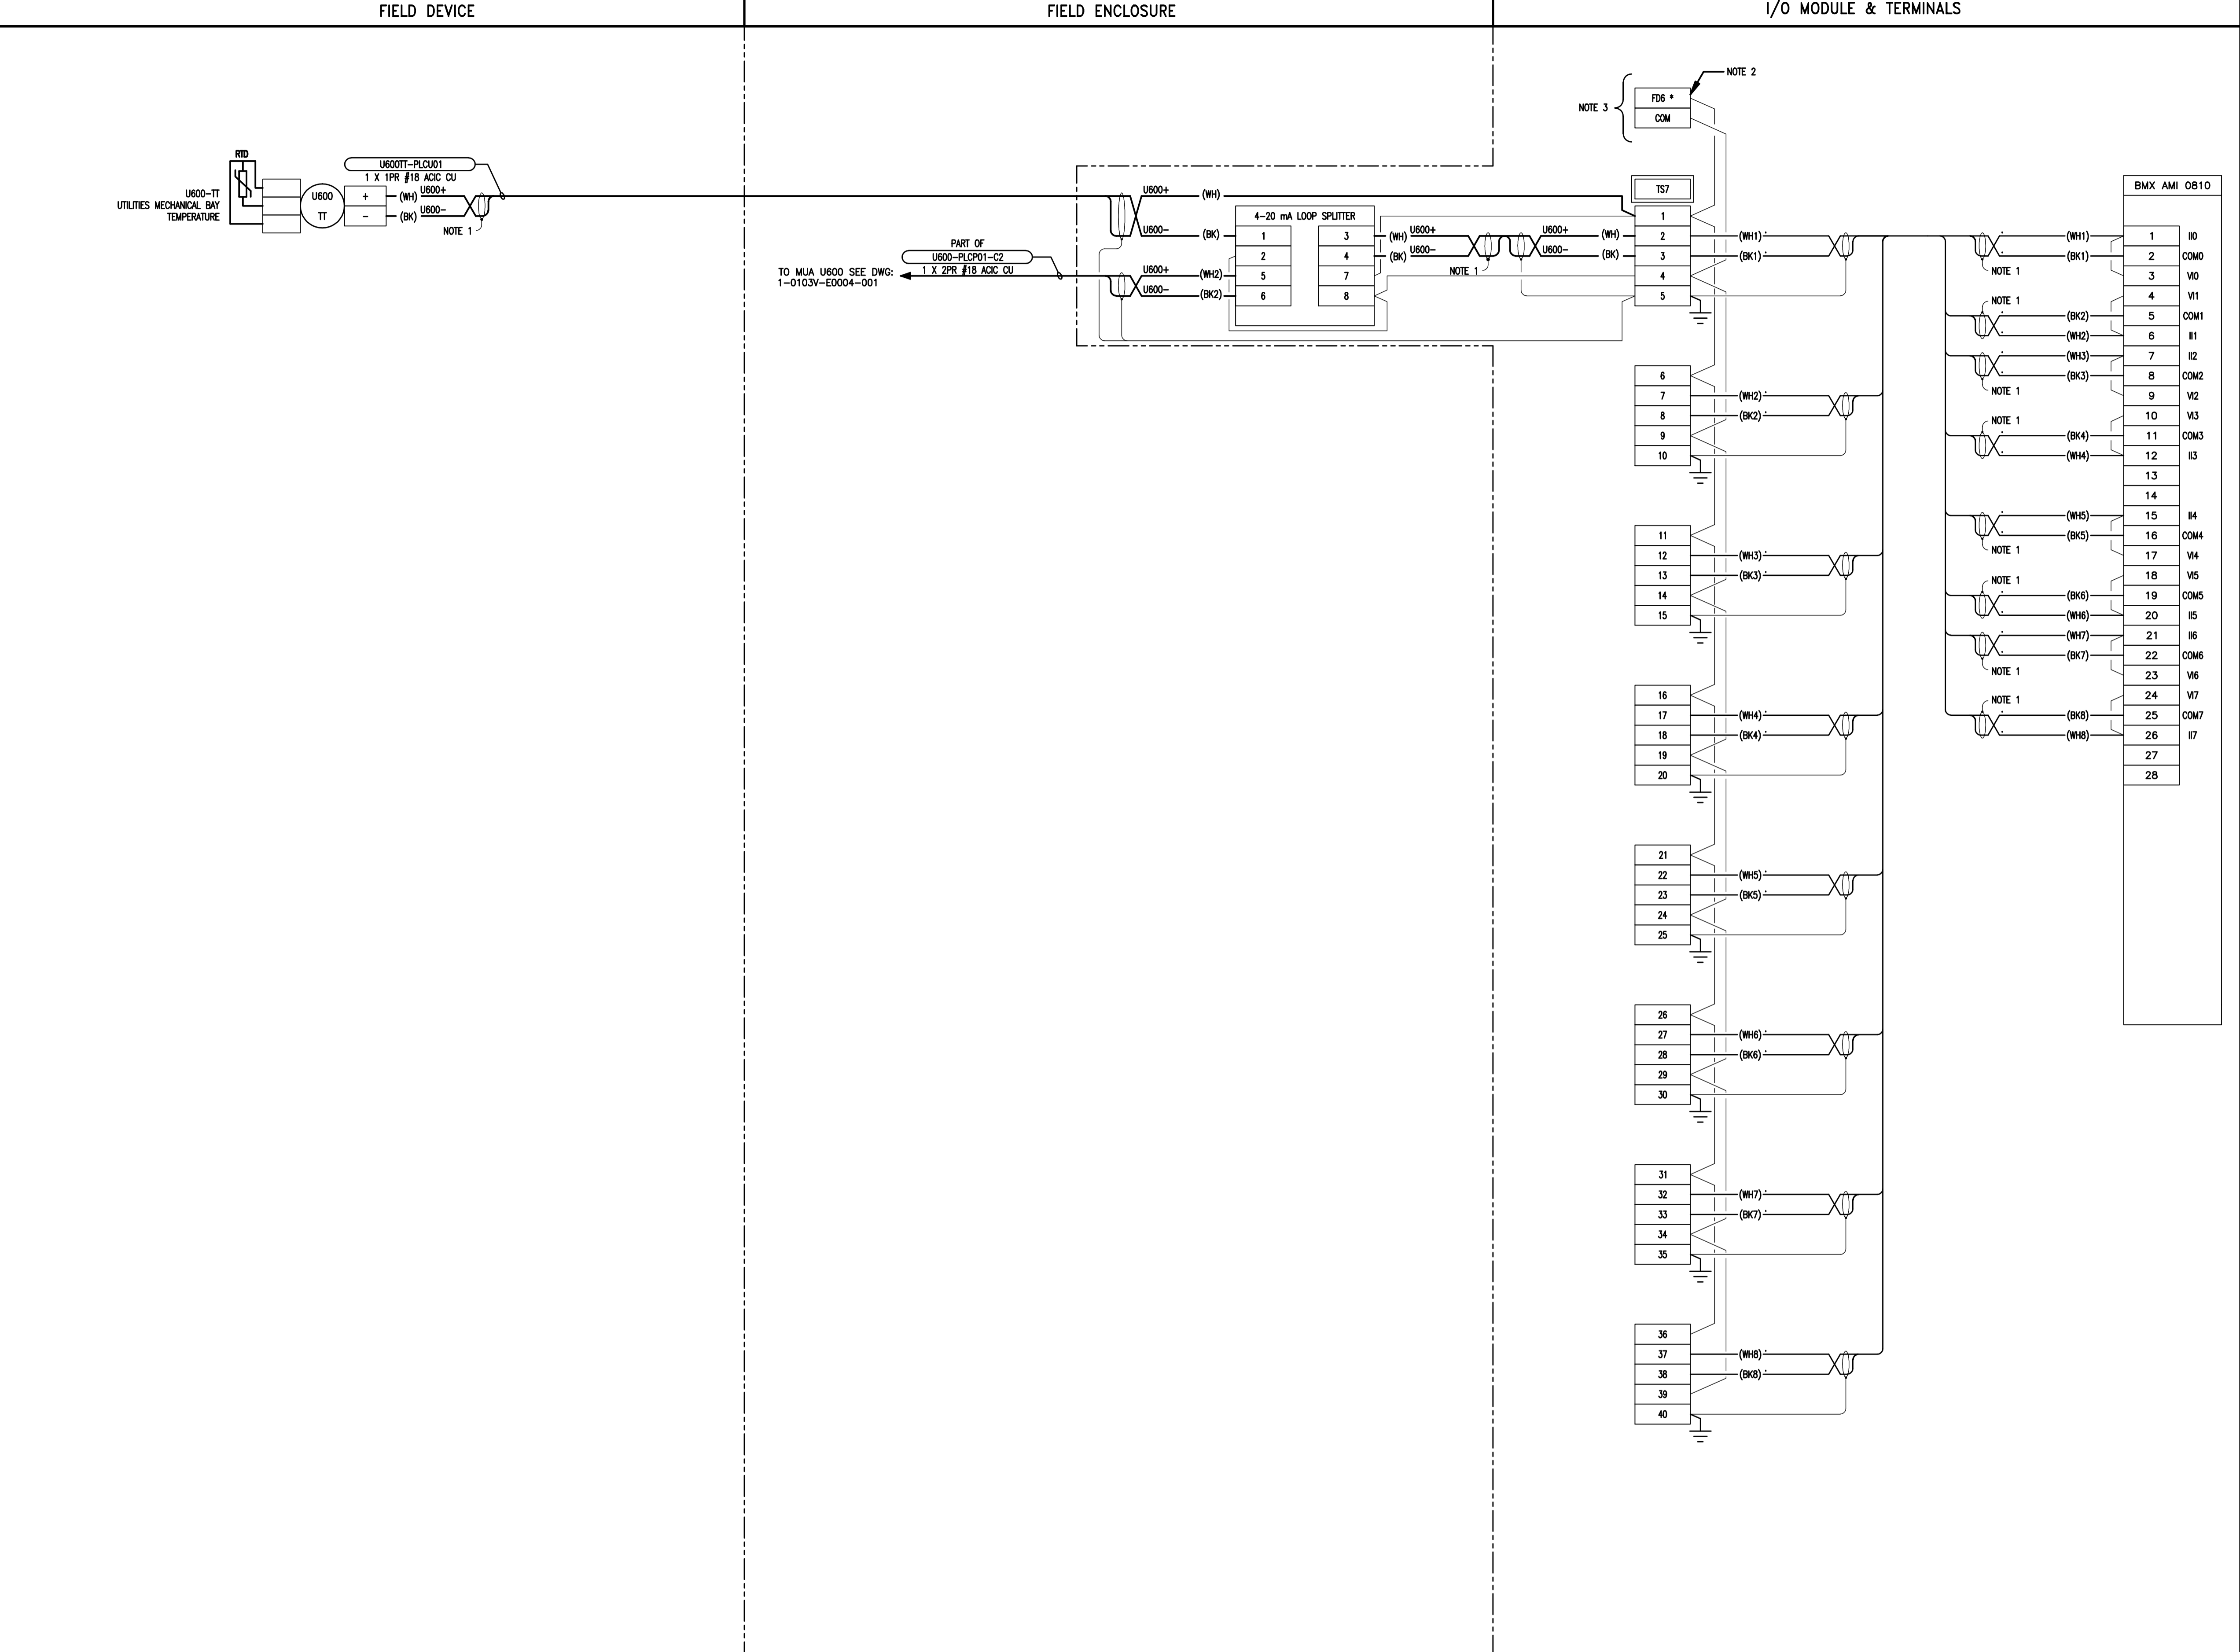

- NOTES:**
1. TAPE BACK AND ISOLATE SHIELD AT THIS END ONLY.
 2. ASTERISK DENOTES FUSED DISCONNECT TERMINAL.
 3. REFER TO DWG 1-0103V-E0020-002 FOR DETAILS ON POWER SUPPLY.

LEGEND

— FIELD WIRING

- - - PANEL WIRING

<p>APEGN Certificate of Authorization KGS Group No. 245 Date: 2010/12/21</p>	<p>KGS GROUP CONSULTING ENGINEERS</p>	<p>B.M. ELEV. N/A</p> <p>POSTED TO LBIS</p>	<p>FIELD BOOK #:</p>	<p>ALLIANCE Engineering Services Inc.</p> <p>DESIGNED BY DDW BY REW</p> <p>DRAWN BY GCN APPROVED BY REW</p> <p>HDR. SCALE N.T.S. RELEASED FOR CONSTRUCTION</p> <p>VERTICAL N.T.S.</p> <p>2010-03-17</p>	<p>ENGINEER'S SEAL</p>	<p>THE CITY OF WINNIPEG WATER AND WASTE DEPARTMENT</p> <p>2010 HVAC REPLACEMENT AND ASSOCIATED WORKS WEWPC AREA U - UTILITY BUILDING SLOT 7 ANALOG INPUT LOOP DRAWING</p>	<p>SHEET 1 OF 1</p> <p>CITY DRAWING NUMBER</p> <p>1-0103V-A0006-001</p>
-------------------------------------------------------------------------------------------------	--------------------------------------------------	---------------------------------------------	----------------------	---	------------------------	---	-------------------------------------------------------------------------