


I/O MODULE, TELEFAST SUBBASE & TERMINALS

FIELD ENCLOSURE

FIELD DEVICE

NOTES:

1. TAPE BACK AND ISOLATE SHIELD AT THIS END ONLY.

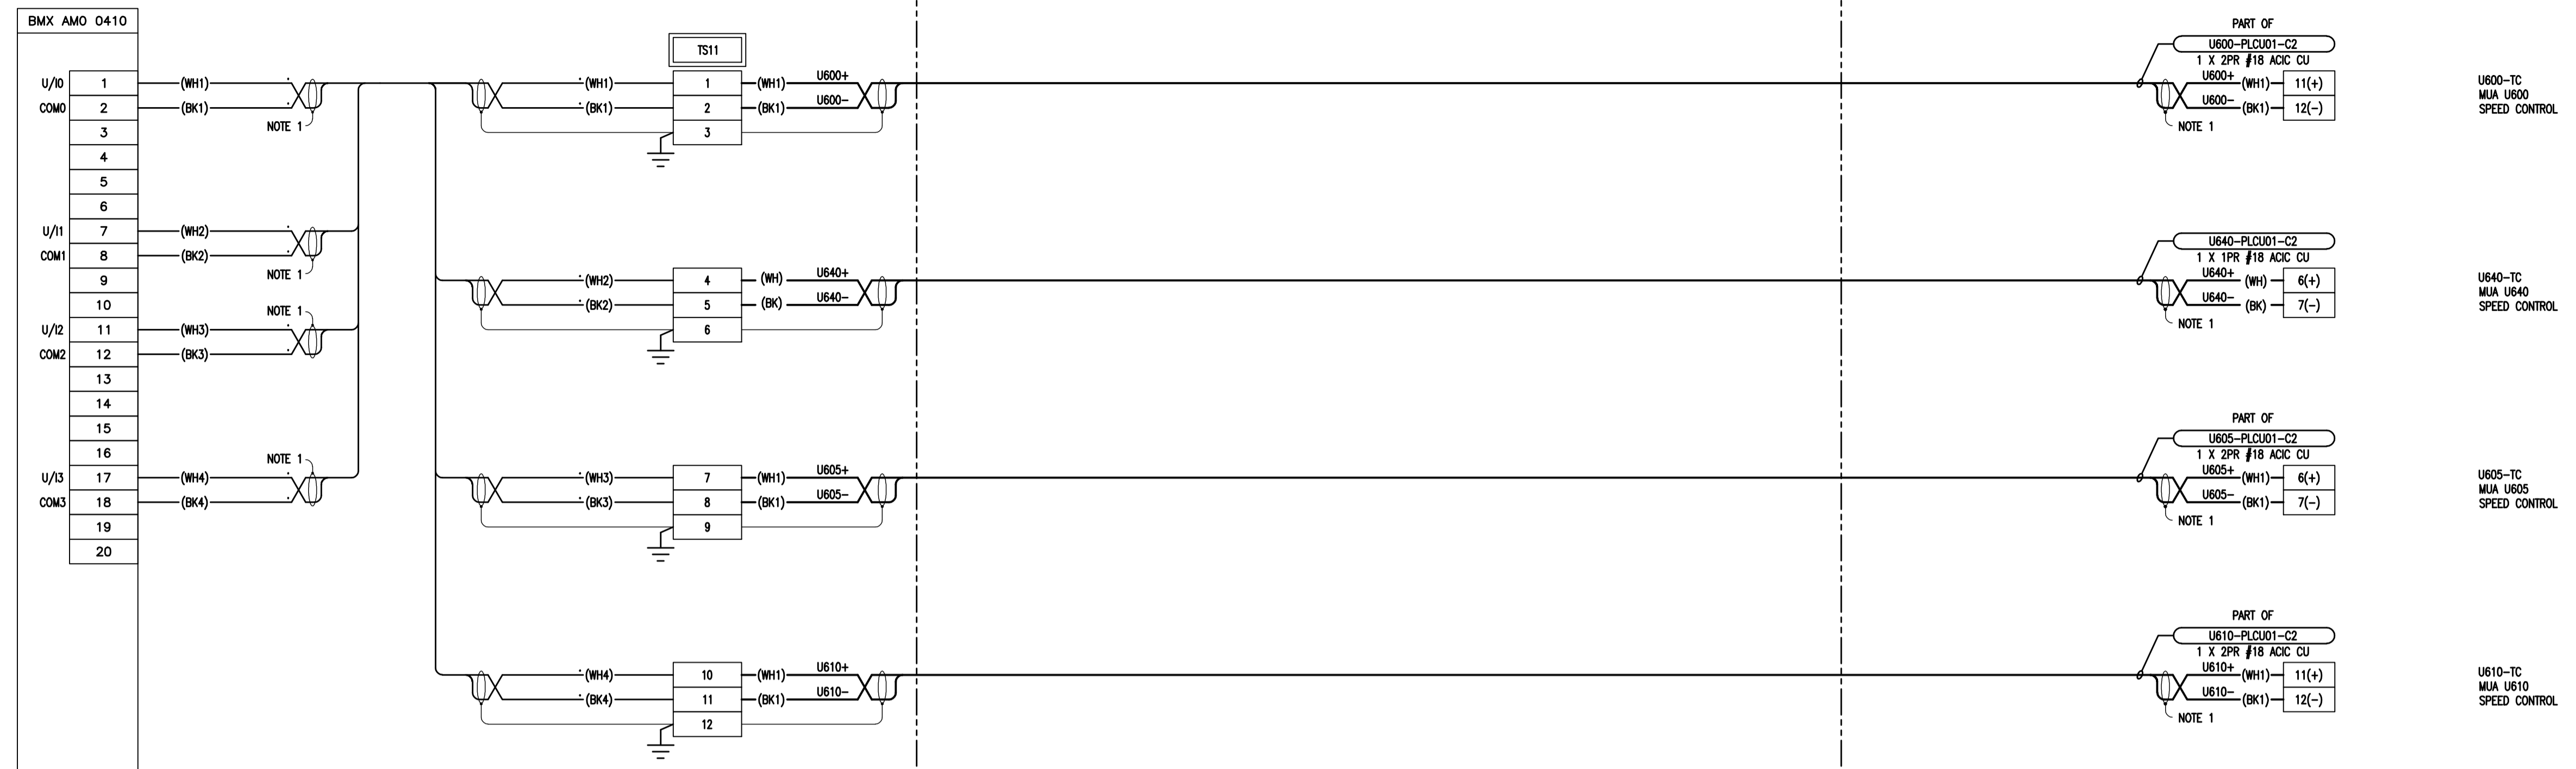

LEGEND
 — FIELD WIRING
 — PANEL WIRING

 Certificate of Authorization KGS Group No. 245 Date: 2010/12/21		B.M. ELEV. N/A	FIELD BOOK #:	ALLIANCE Engineering Services Inc.		THE CITY OF WINNIPEG WATER AND WASTE DEPARTMENT 2010 HVAC REPLACEMENT AND ASSOCIATED WORKS WEWPCC AREA U - UTILITY BUILDING SLOT 11 ANALOG OUTPUT LOOP DRAWING	SHEET 1 OF 1
		DESIGNED BY: REW/DDW BY: REW DRAWN BY: GCN APPROVED BY: REW HDR. SCALE: N.T.S. RELEASED FOR CONSTRUCTION VERTICAL: N.T.S.					TENDER No. UI6.12 FILENAME 1-0103V-A0008-001-Rev 00.dwg PLOT DATE: 2010/12/16
00 ISSUED FOR TENDER 2010-12-21 REW NO. REVISIONS DATE BY DATE				2010-11-02			