
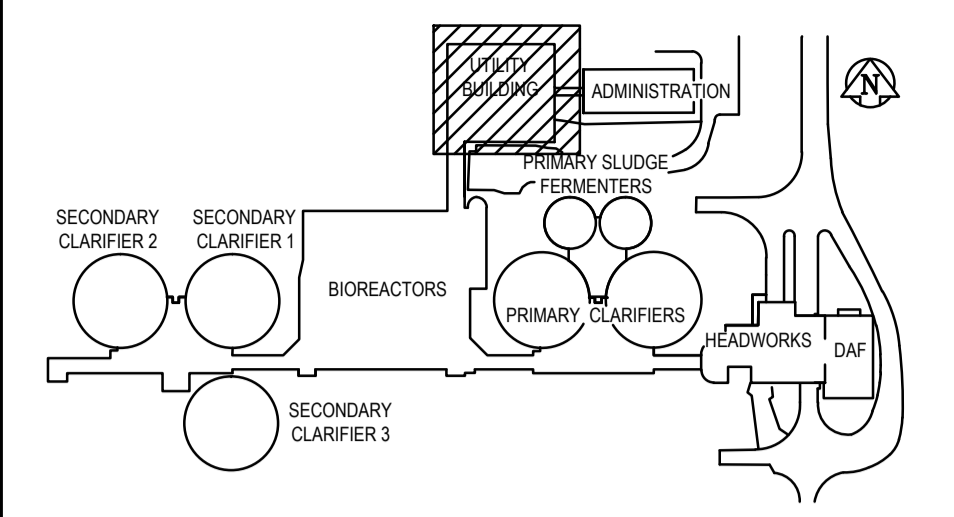


File Name: P:\Projects\2009\09-0754-08\DWG\Elec\20101026 DWG from Alliance\1-0103V-E0009-001.dwg - Tab: 1-0103V-E0009-001.dwg - Thu 3:00pm

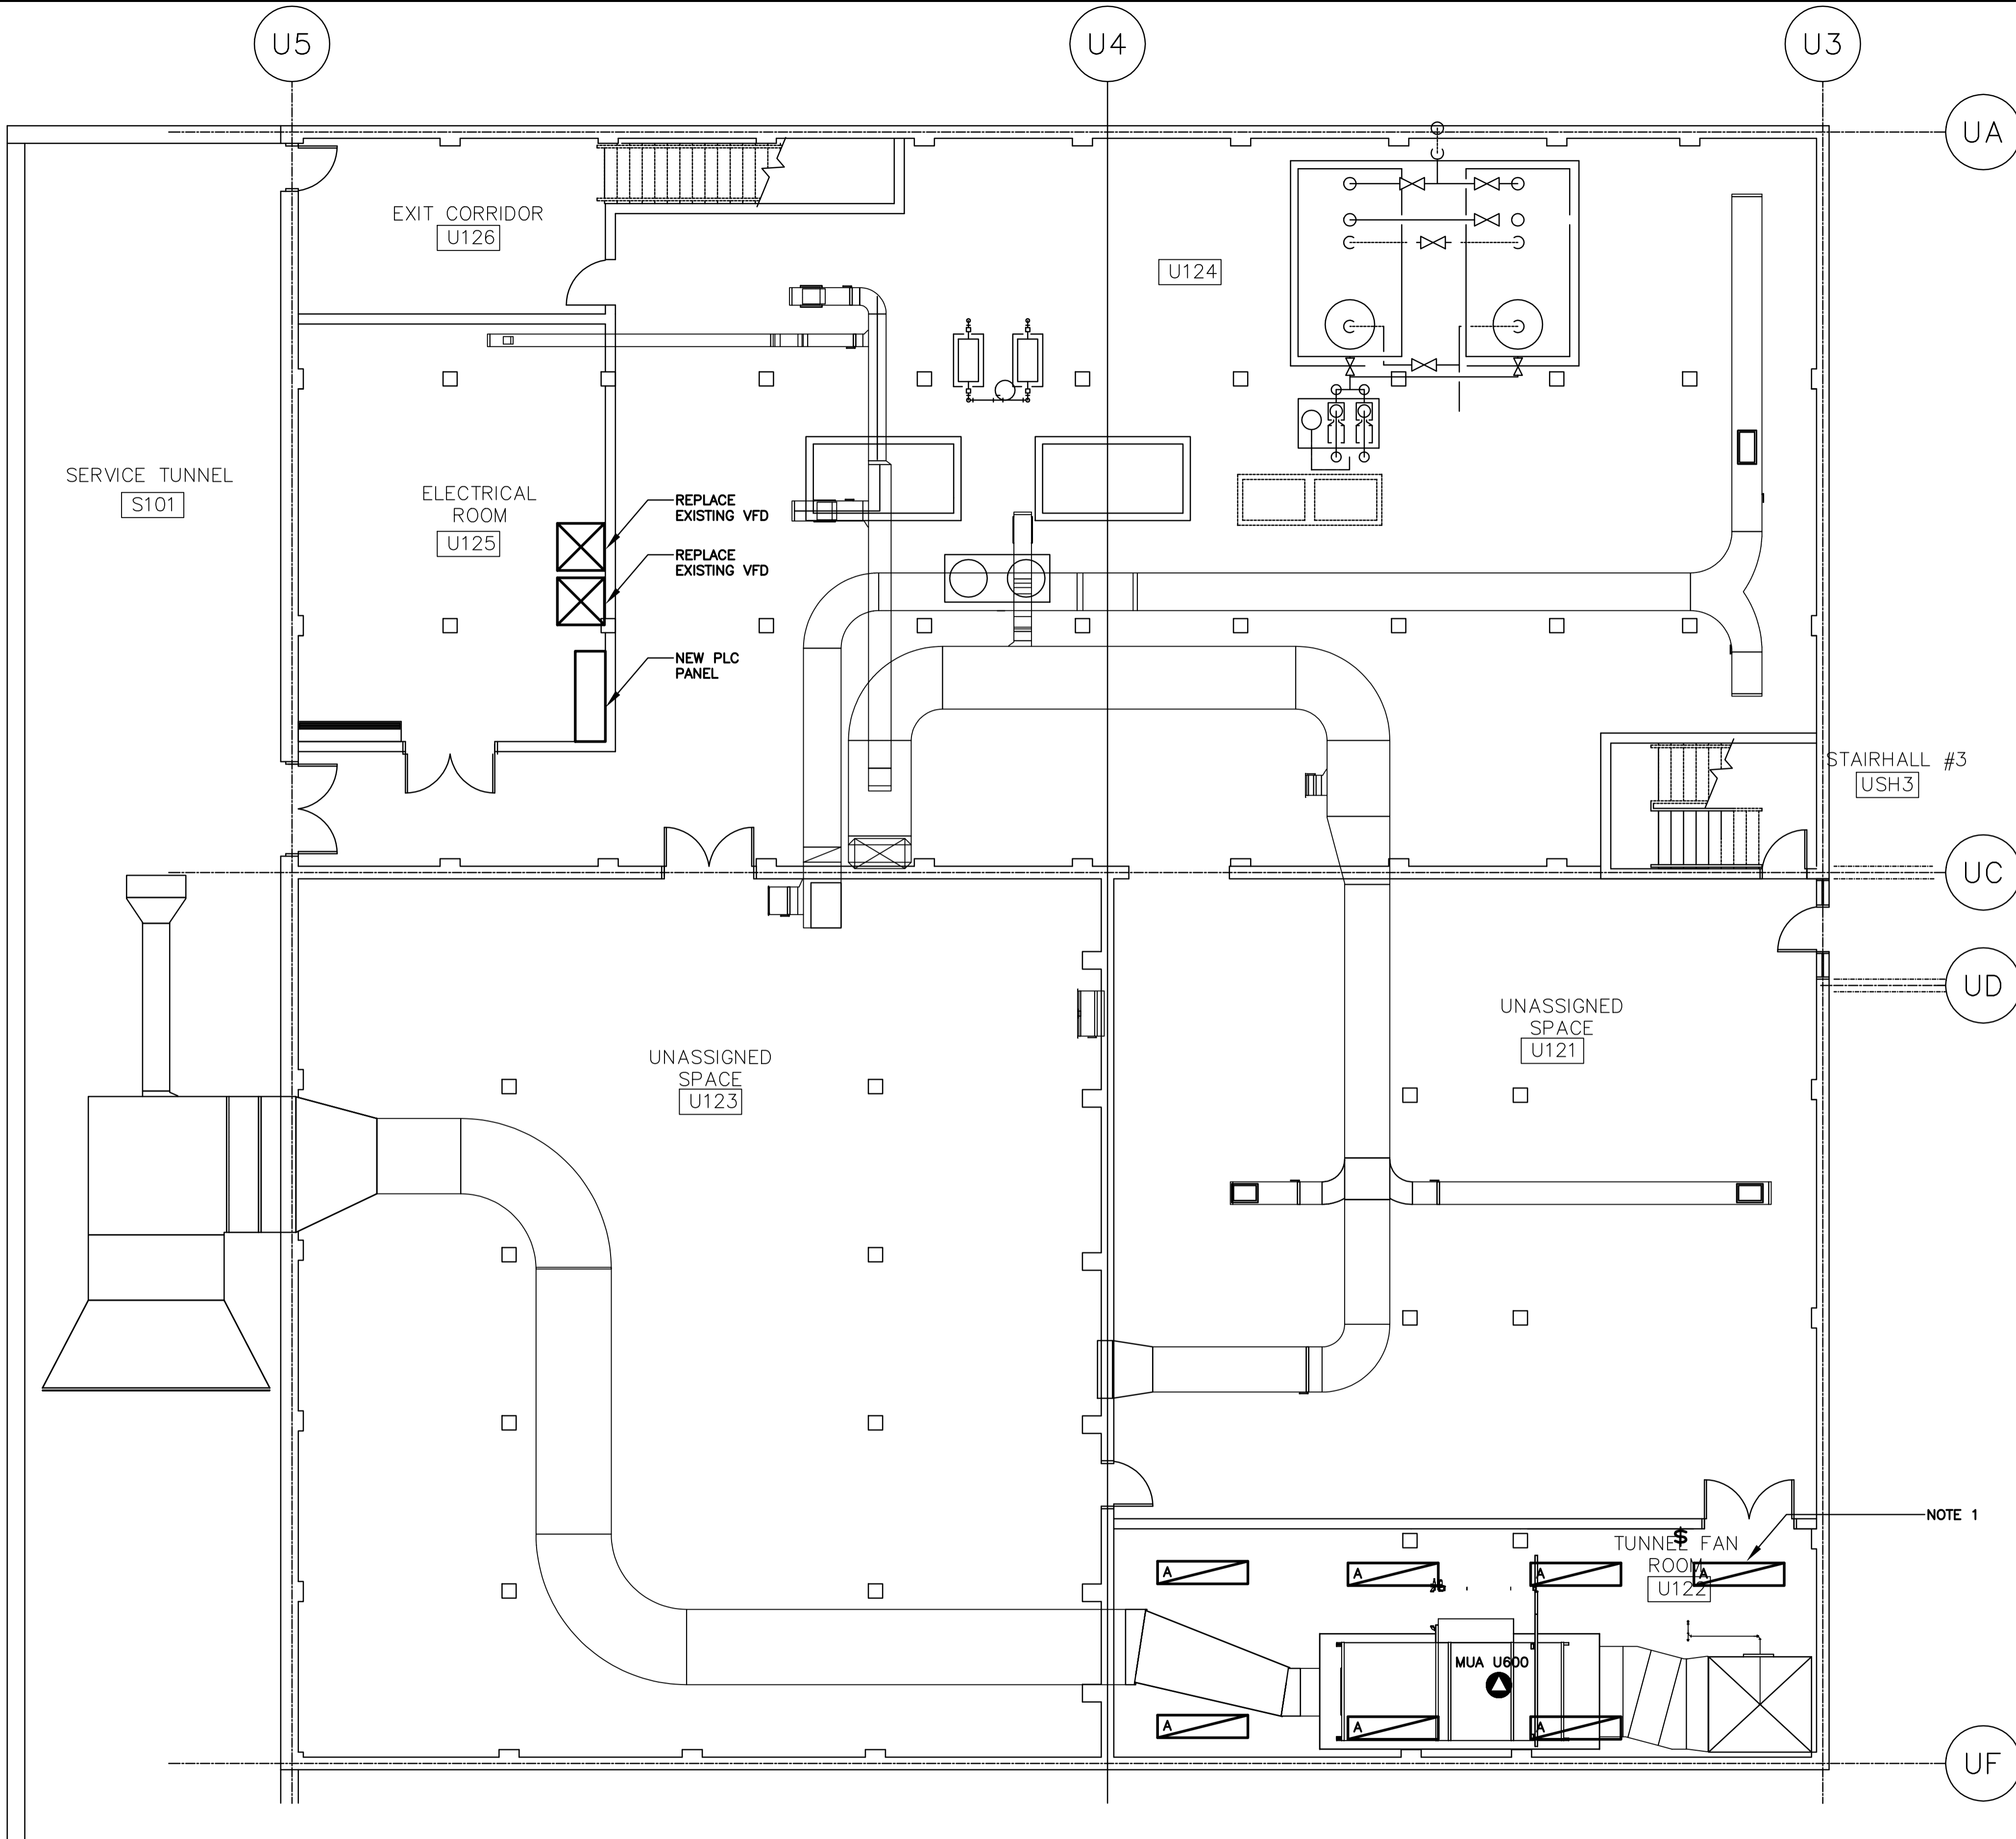

KEY PLAN

- NOTES:**
1. REMOVE EXISTING LIGHTS. INSTALL NEW FIXTURES AT LOCATIONS SHOWN.
 2. NOT ALL EXISTING ELECTRICAL WIRING AND EQUIPMENT WHICH REQUIRES RELOCATION IS SHOWN IN DETAIL. THE CONTRACTOR SHALL REVIEW ALL TENDER DRAWINGS TO DETERMINE GLOBAL SCOPE OF RELOCATION.

1 AREA U - UTILITY LOWER LEVEL PLAN
SCALE 1:75

APEGN
Certificate of Authorization
KGS Group
No. 245 Date: 2010/12/21

KGS GROUP
CONSULTING ENGINEERS

B.M. ELEV.	FIELD BOOK #:
POSTED TO LBIS	
00 ISSUED FOR TENDER	2010-12-21 REW
REVISIONS	DATE BY

ALLIANCE
Engineering Services Inc.

DESIGNED BY: AP	CHECKED BY: DDW
DRAWN BY: GCN	APPROVED BY: REW
HOR. SCALE: -	RELEASED FOR CONSTRUCTION
VERTICAL: -	
DATE: 2010 11 15	DATE:

ENGINEER'S SEAL
R.E. WILLMS
Member 3833
PROFESSIONAL ENGINEER

TENDER No. UE6.1
FILENAME: 1-0103V-E0009-001.dwg
PLOT DATE: 2010/12/16

THE CITY OF WINNIPEG
WATER AND WASTE DEPARTMENT

2010 HVAC REPLACEMENT AND ASSOCIATED WORKS
WEWPCC
AREA U - UTILITY BUILDING
LOWER LEVEL VENTILATION - ELECTRICAL

SHEET 1 OF 1
CITY DRAWING NUMBER
1-0103V-E0009-001