



THE CITY OF WINNIPEG
WATER AND WASTE DEPARTMENT



2011 SEWER CLEANING AND INSPECTION

BID OPPORTUNITY No. 987-2010

SCALE 1:4000 - UTM NAD 83 ZONE 14

MAP FEATURES

- SEWER MANHOLE
 - 4 WHITE CAPPED HYDRANT
 - SEWER MAIN (with flow direction)
- ASSET TYPE IDENTIFIER
SEWER MAIN = S-MA#####
SEWER MANHOLE = S-MH#####

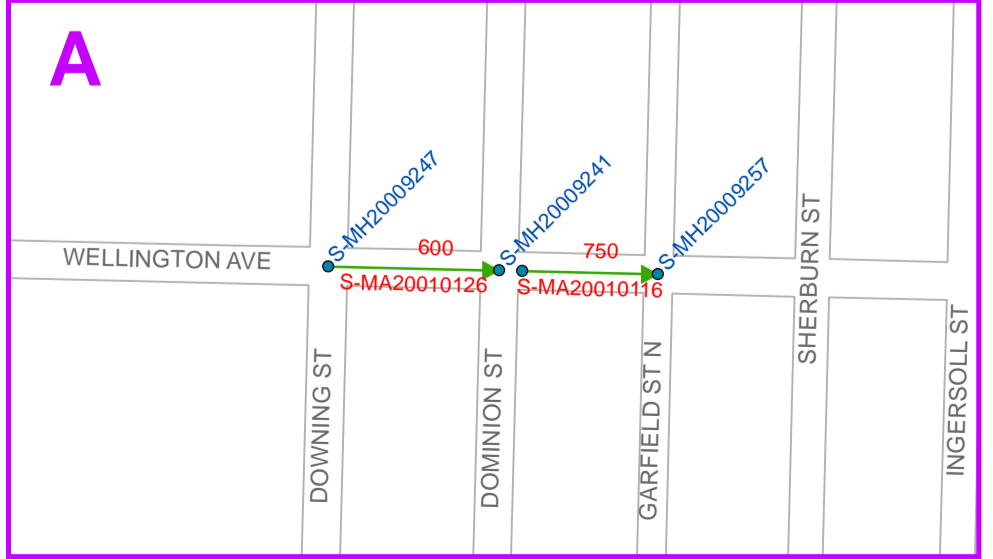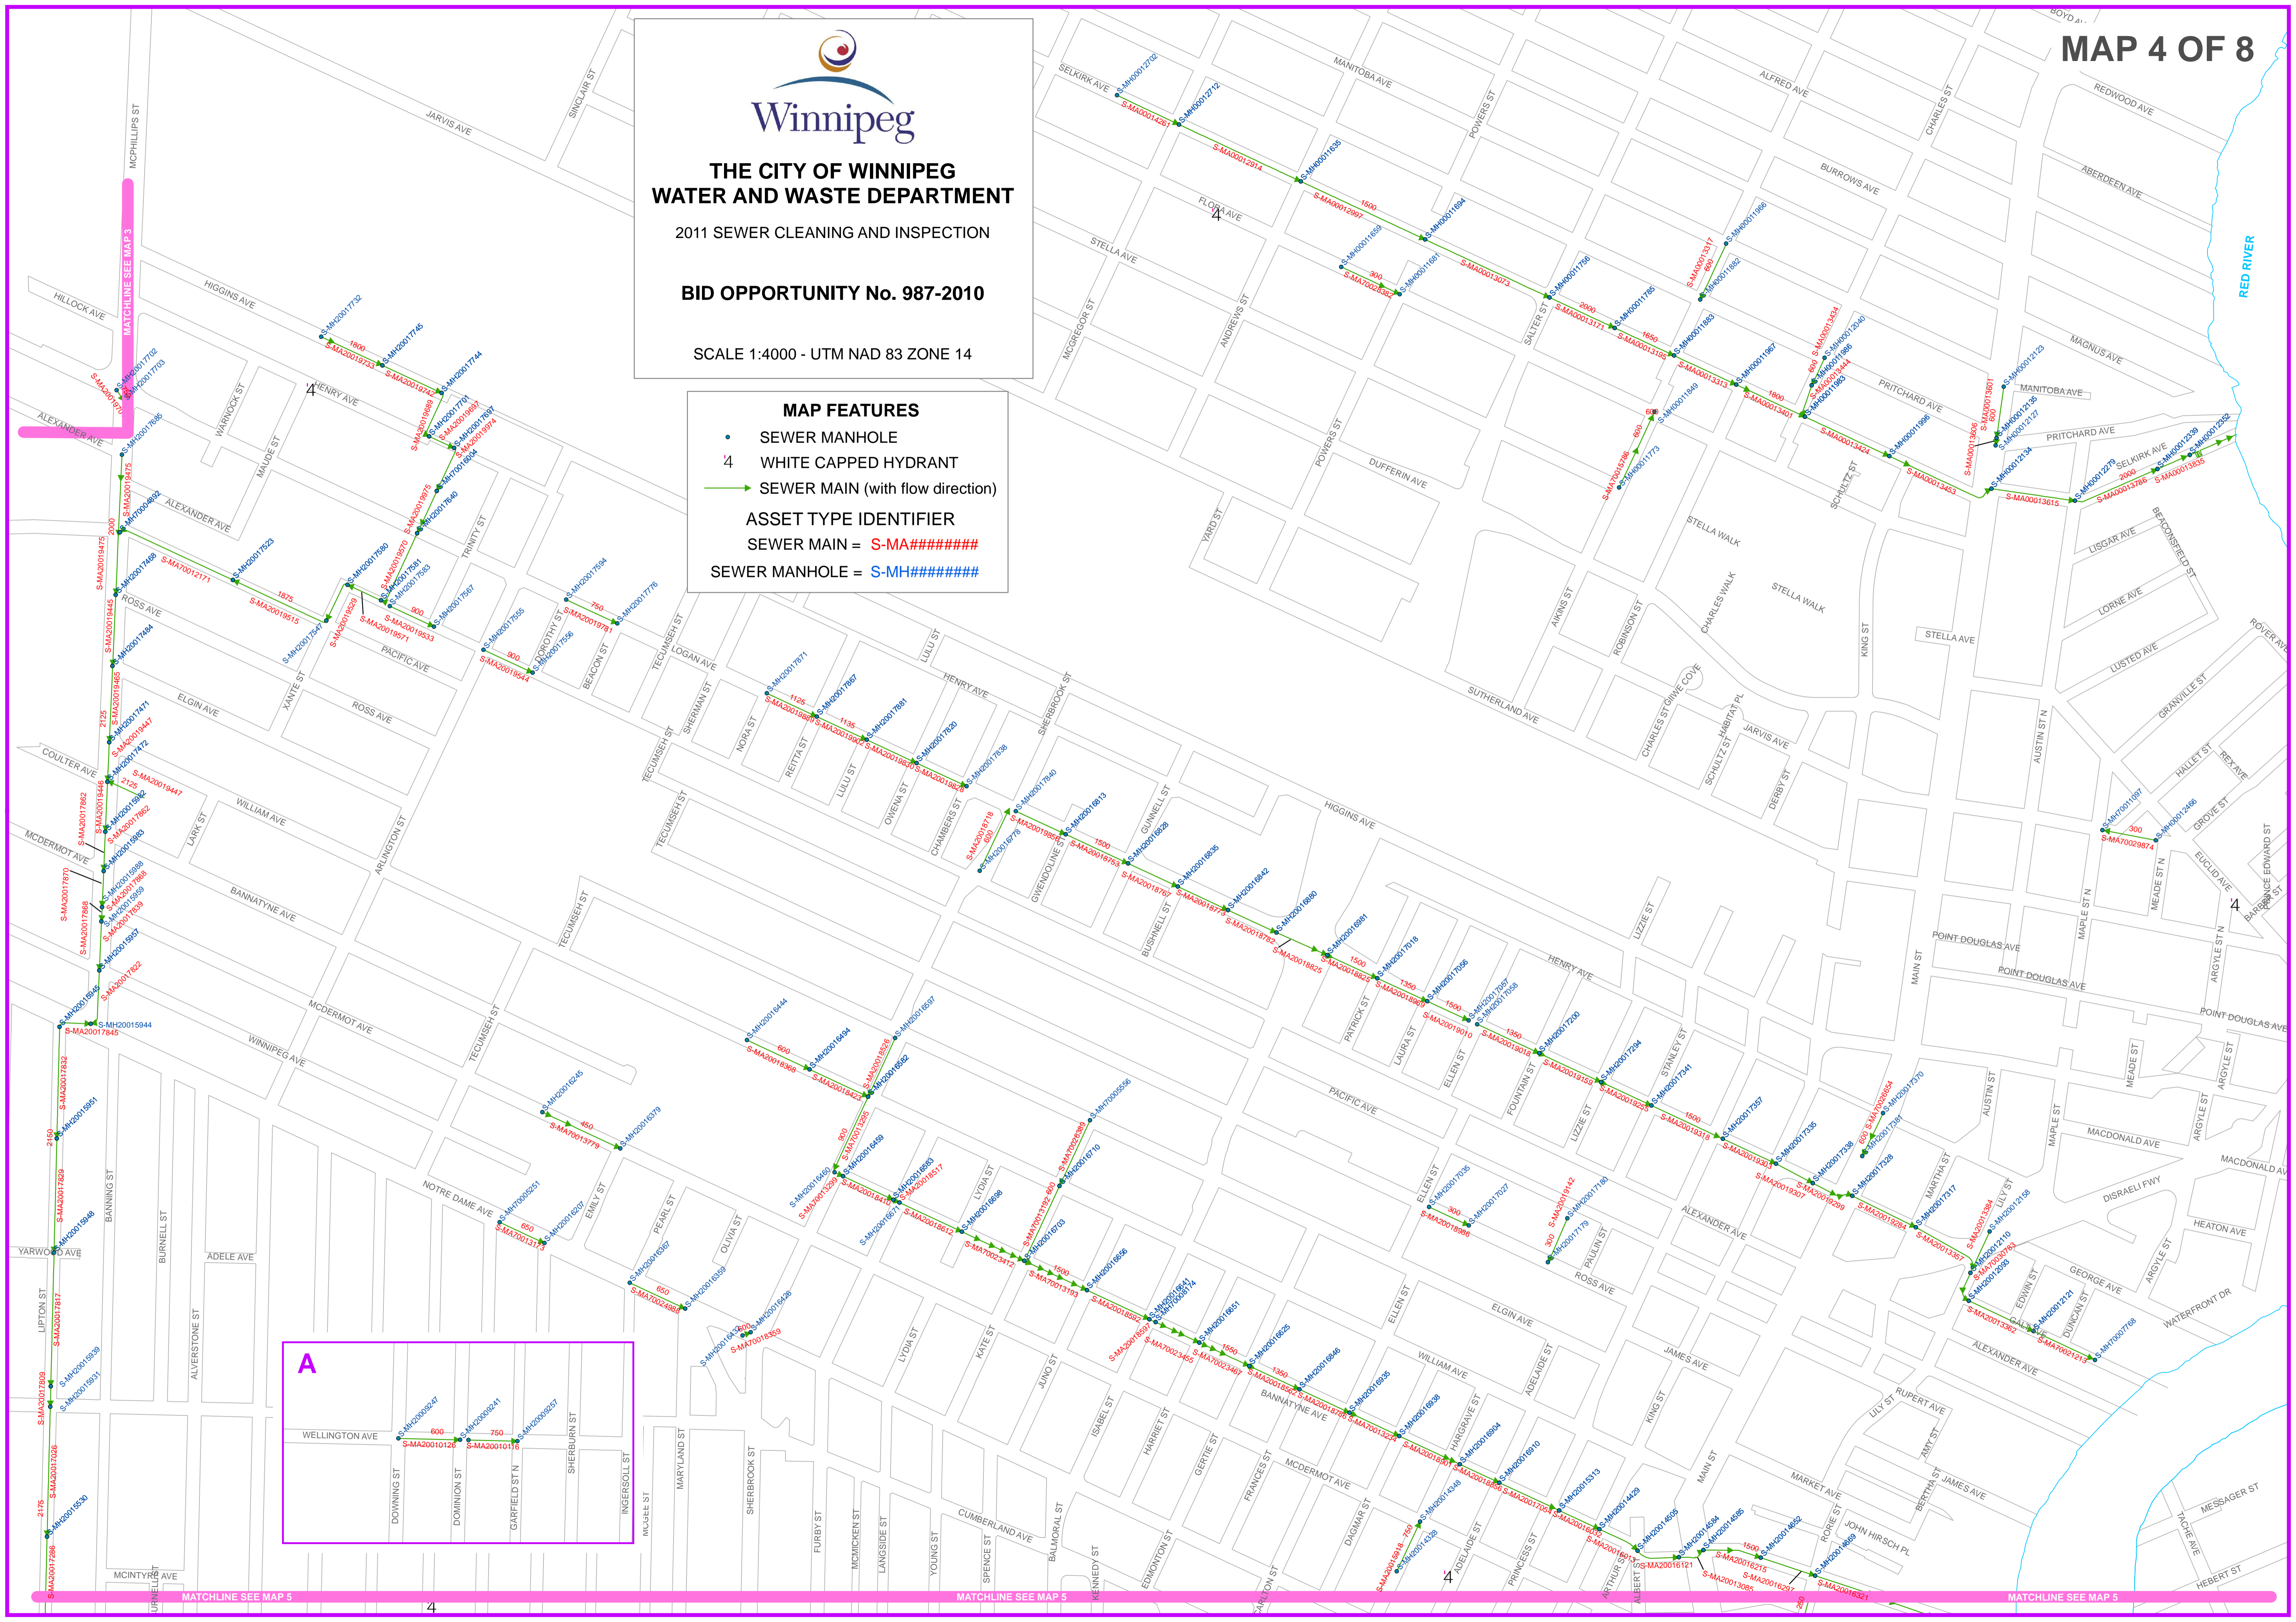

MATCHLINE SEE MAP 5

MATCHLINE SEE MAP 5

MATCHLINE SEE MAP 5