

MATERIALS



- 100 mm x 100 mm COMPOSITE BOARDS
- CEDAR TONE FINISH
- METAL FINISH - PRIME WITH RUSTOLEUM NO. 769
- FINISH WITH SAPOLIN
- BLACK WROUGHT FINISH

TITLE

TACHE BENCH - COMPOSITE

D

SCD-120_A

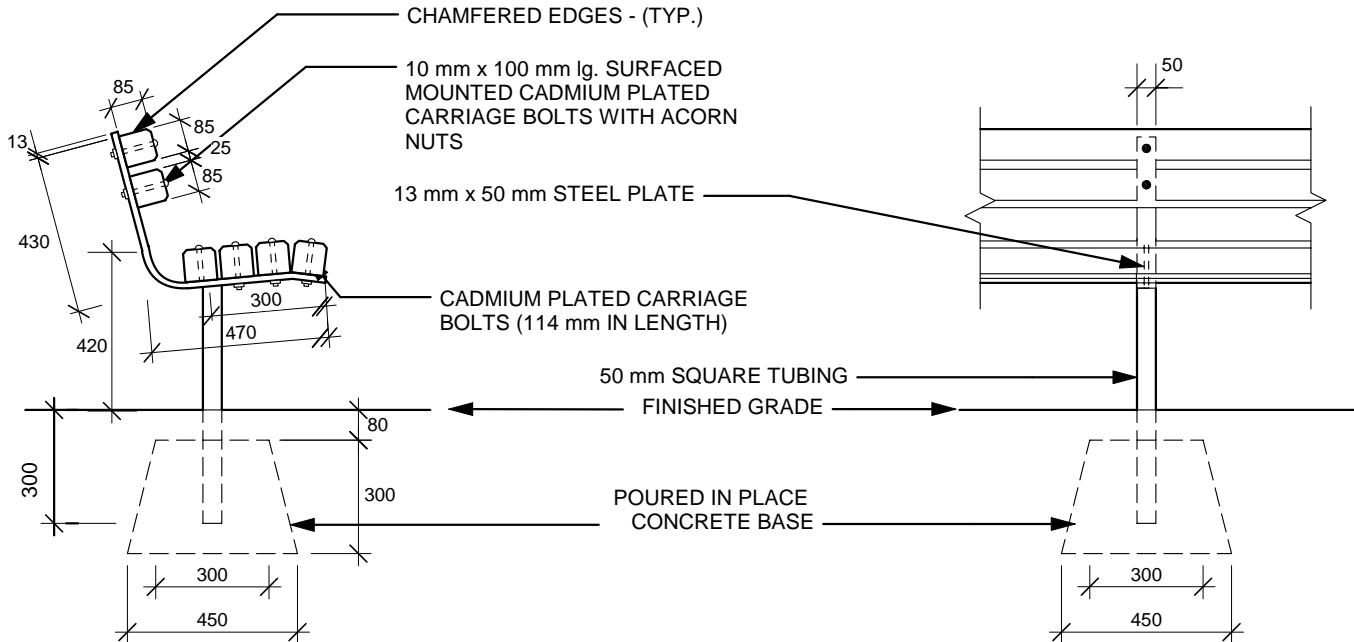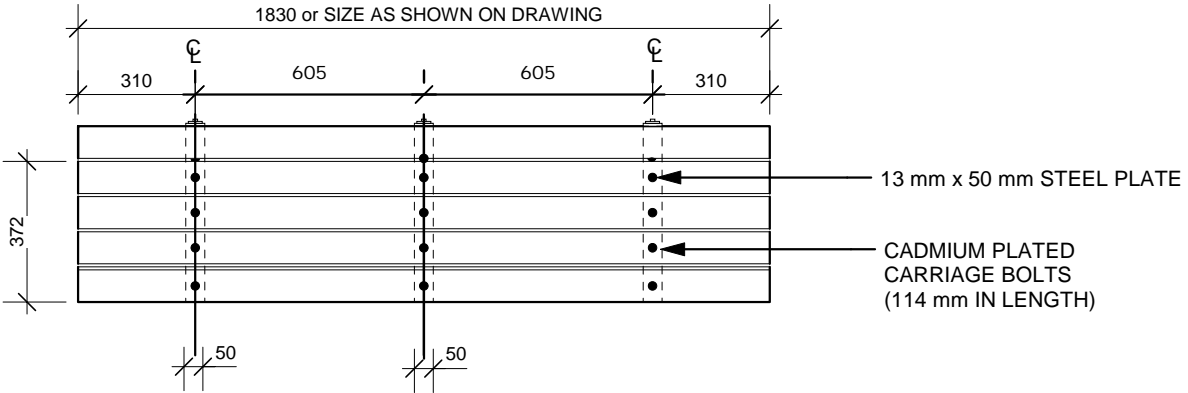

NOTE: ALL DIMENSIONS ARE IN MILLIMETERS
PRODUCT NO. 52501067

1:20

JUNE/06

JF

THE CITY OF WINNIPEG

Planning, Property and Development Department
Planning and Land Use Division
Unit 15 - 30 Fort Street, Winnipeg, MB, R3C 4X5

