


B SIZE - 279mm x 432mm

LAST SAVE: 2011/03/29 - 12:16pm
 PATH: M:\112577\0106\4ENG\48&C\DD - General DWG\1-0102G-A0059-001-00.dwg

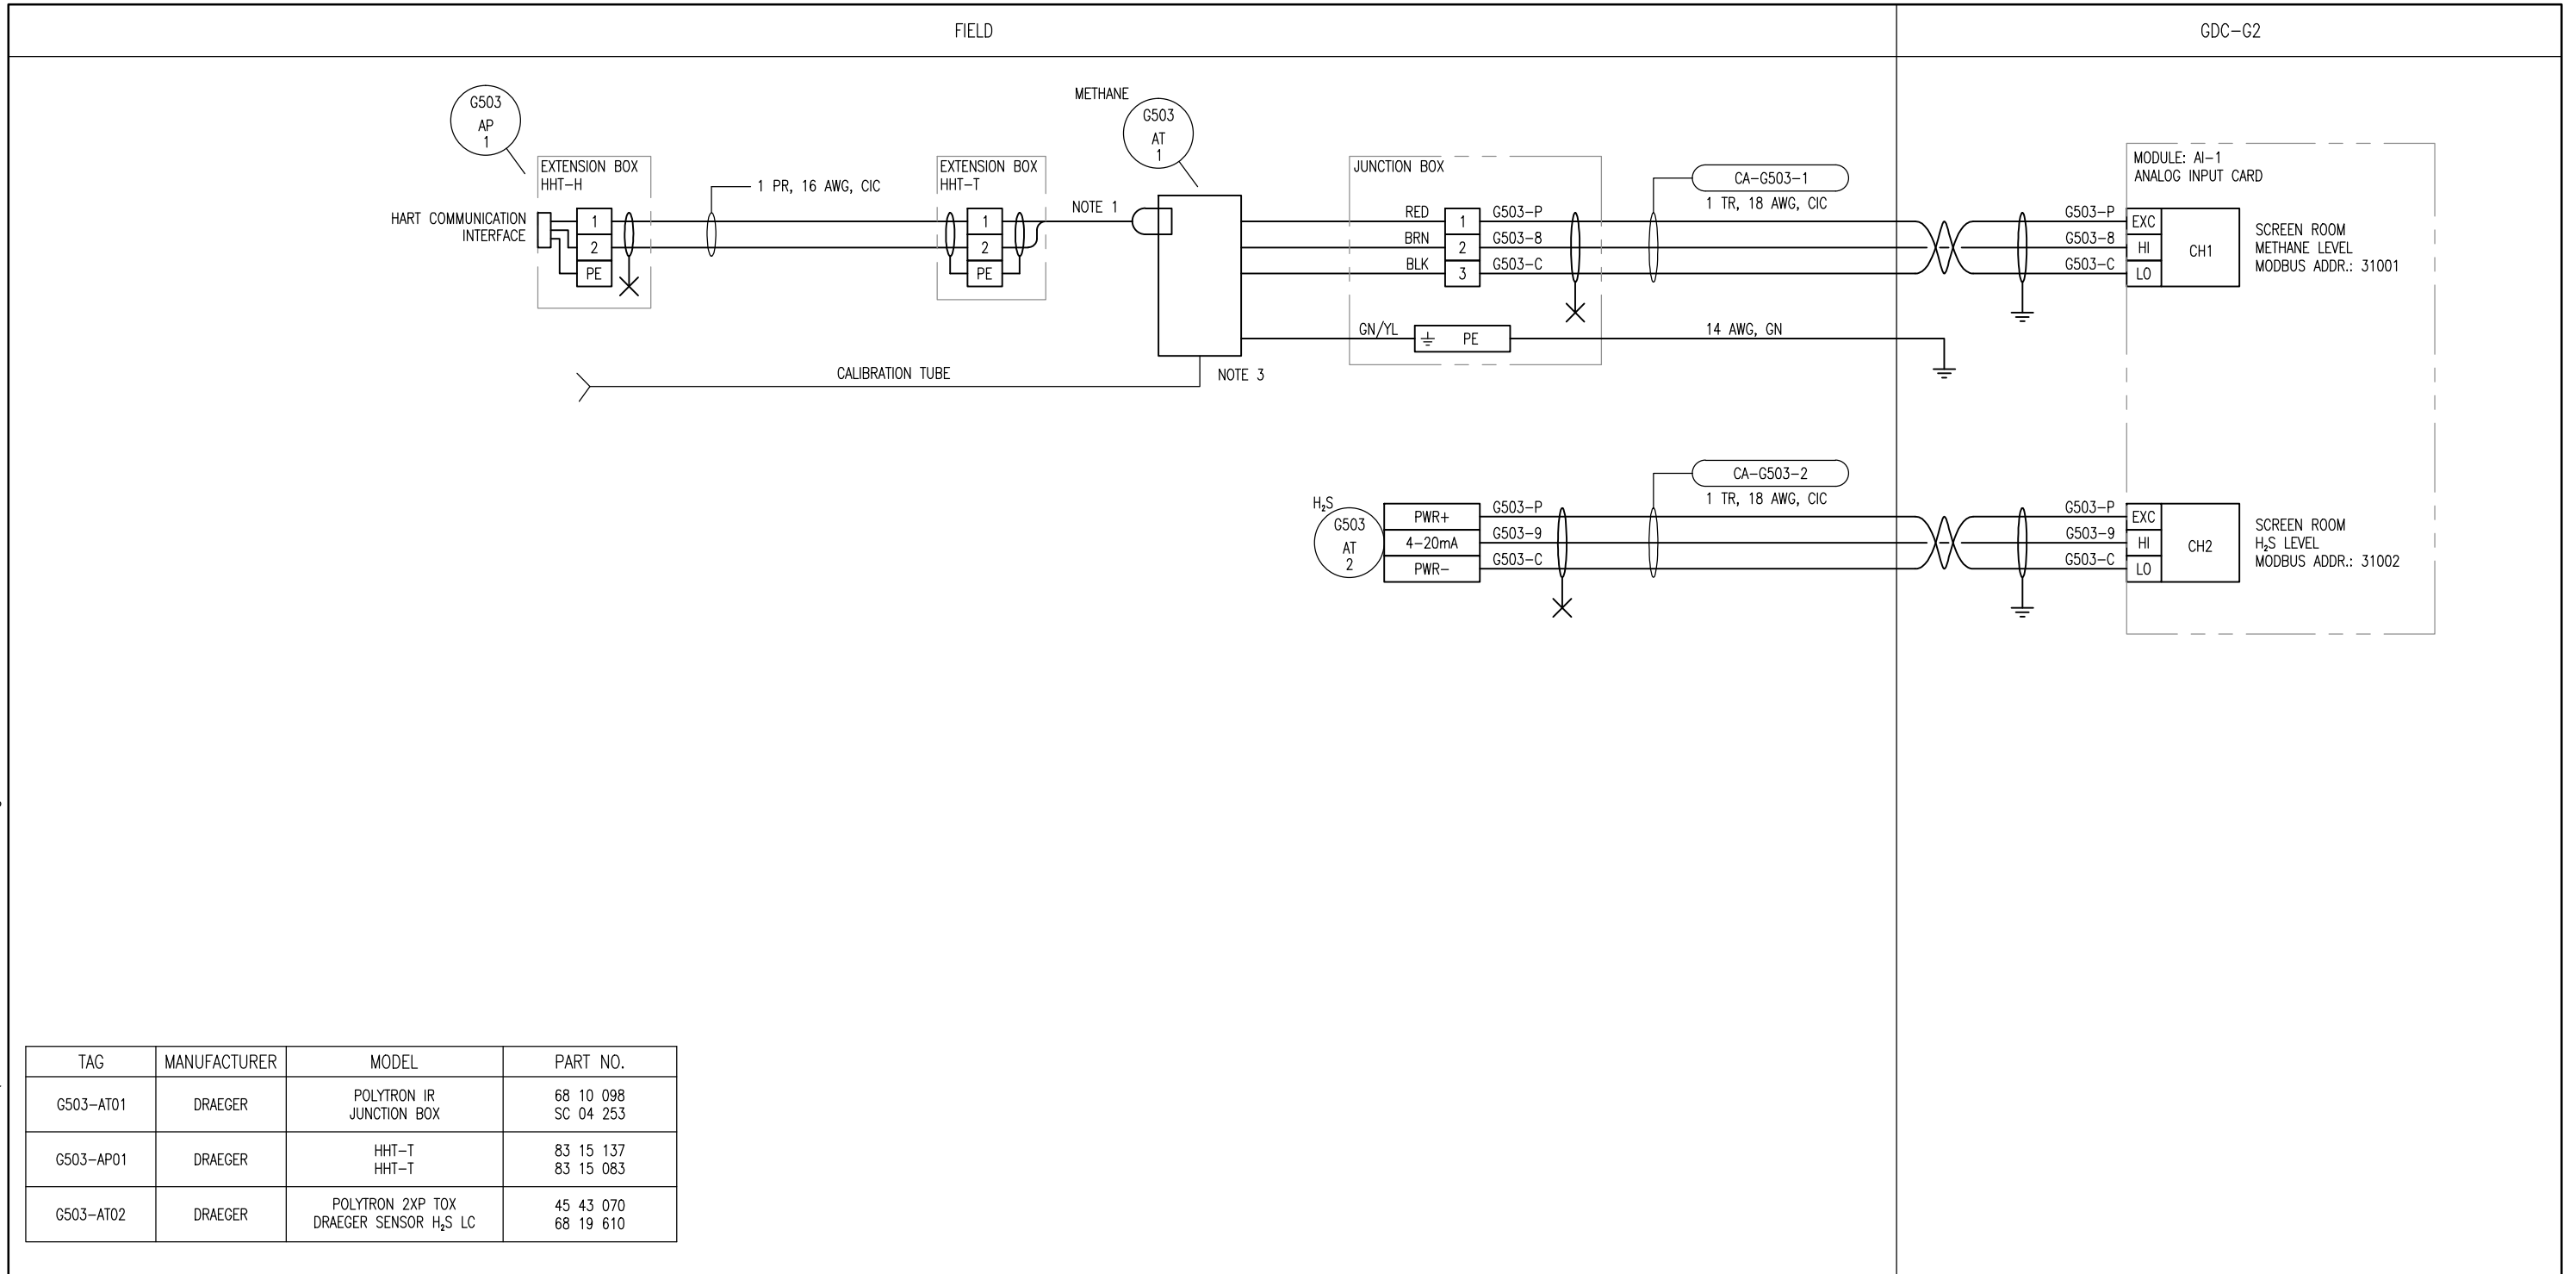

TAG	MANUFACTURER	MODEL	PART NO.
G503-AT01	DRAEGER	POLYTRON IR JUNCTION BOX	68 10 098 SC 04 253
G503-AP01	DRAEGER	HHT-T HHT-T	83 15 137 83 15 083
G503-AT02	DRAEGER	POLYTRON 2XP TOX DRAEGER SENSOR H ₂ S LC	45 43 070 68 19 610

- NOTES:**
- THE CABLE BETWEEN HHT-T AND TRANSMITTER IS PROVIDED WITH THE HHT-T EXTENSION BOX.
 - INSTALL IN ACCORDANCE WITH HAZARDOUS CLASS 1, ZONE 2 REQUIREMENTS.
 - GALVANIC ISOLATOR USED FOR I.S. BARRIER.



SNC-LAVALIN INC.
 148 Nature Park Way
 Winnipeg, MB, Canada R3P 0X7
 204-786-8080

DESIGNED BY: T. CHURCH	CHECKED BY: C. REIMER
DRAWN BY: S. COATES	APPROVED BY: C. REIMER
SCALE: N.T.S.	DATE: 2009/12/11
RELEASED FOR CONSTRUCTION	
BY: N. HARRINGTON	DATE: 2011/03/11
CONSULTANT NO.: 112577-0106-48DD-1216	

ENGINEER'S SEAL

ORIGINAL DRAWING
 SEALED BY:
 T. M. CHURCH
 SNC-LAVALIN
 2011/03/25
 REV. 00

THE CITY OF WINNIPEG
 WATER AND WASTE DEPARTMENT

SOUTH END WATER POLLUTION CONTROL CENTRE
 ESSENTIAL SYSTEM UPGRADES
 INSTRUMENT LOOP DIAGRAM
 G503 SCREEN ROOM GAS DETECTION

CITY DRAWING NUMBER	SHEET	REV.	SIZE
1-0102G-A0059	001	00	B