


B SIZE - 279mm x 432mm

LAST SAVE: 2011/03/29 - 12:20pm
 PATH: M:\112577\0106\4ENG\48&C\DD - General DWG\1-0102G-A0063-001-00.dwg

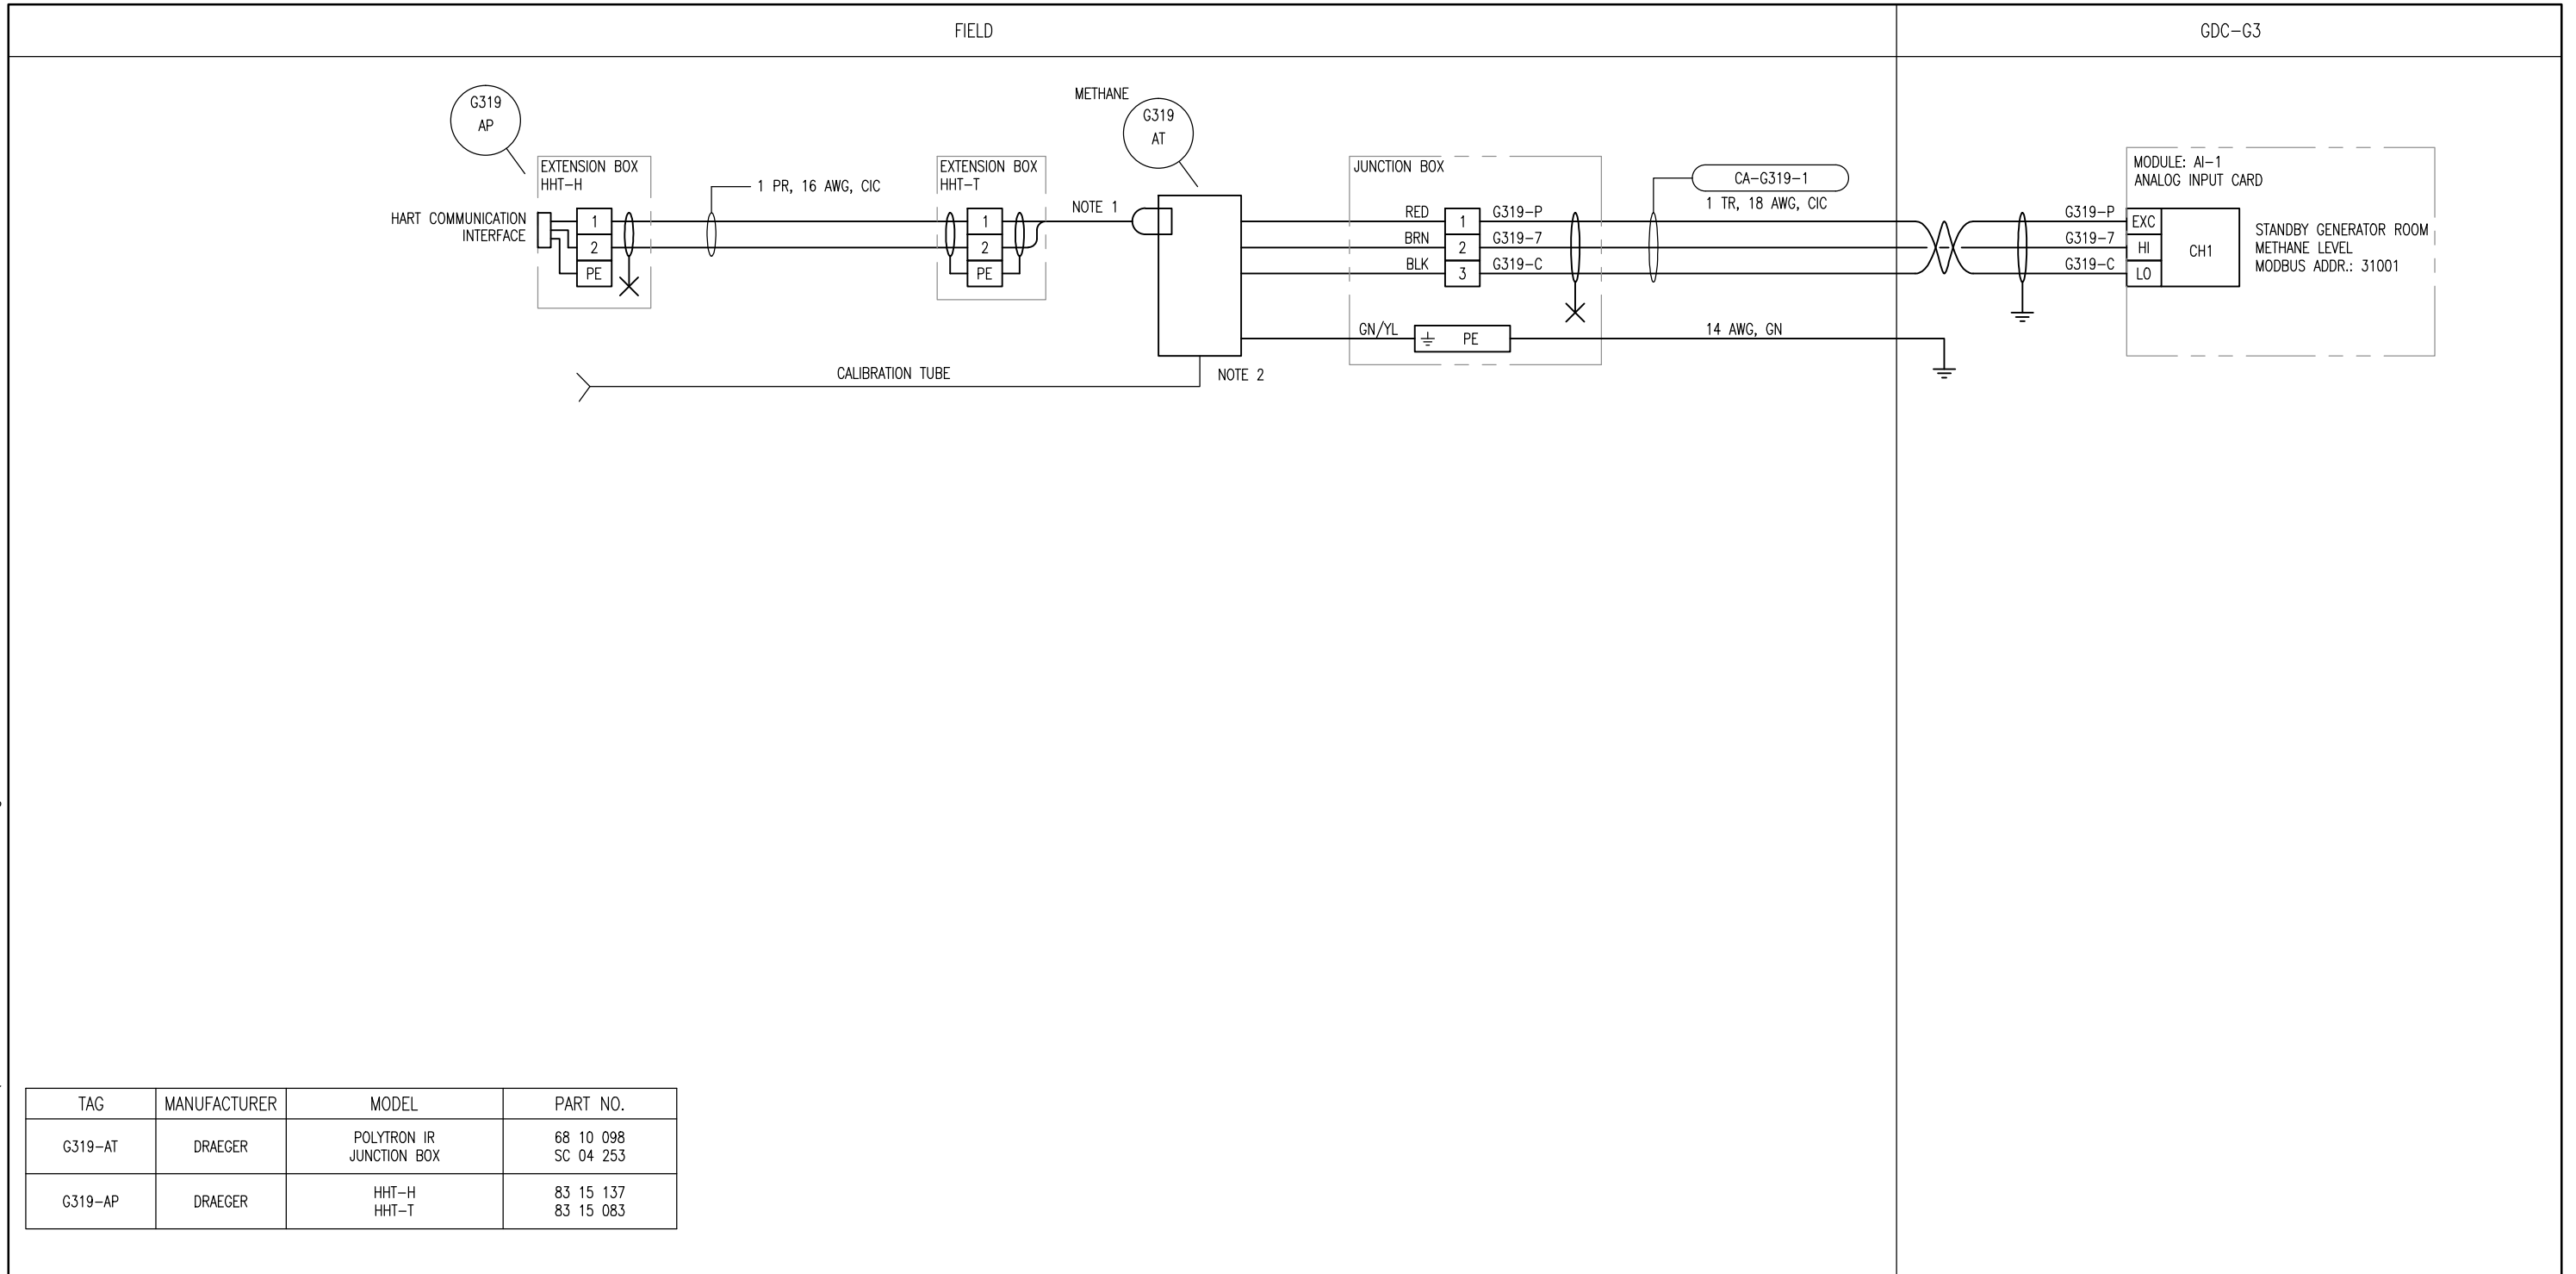

TAG	MANUFACTURER	MODEL	PART NO.
G319-AT	DRAEGER	POLYTRON IR JUNCTION BOX	68 10 098 SC 04 253
G319-AP	DRAEGER	HHT-H HHT-T	83 15 137 83 15 083

- NOTES:**
- THE CABLE BETWEEN HHT-T AND TRANSMITTER IS PROVIDED WITH THE HHT-T EXTENSION BOX.
 - GALVANIC ISOLATOR USED FOR I.S. BARRIER.



SNC-LAVALIN
 SNC-LAVALIN INC.
 148 Nature Park Way
 Winnipeg, MB, Canada R3P 0X7
 204-786-8080

DESIGNED BY: T. CHURCH	CHECKED BY: C. REIMER
DRAWN BY: S. COATES	APPROVED BY: C. REIMER
SCALE: N.T.S.	DATE: 2009/12/11
RELEASED FOR CONSTRUCTION	
BY: N. HARRINGTON	DATE: 2011/03/11
CONSULTANT NO.: 112577-0106-48DD-1221	

ENGINEER'S SEAL

ORIGINAL DRAWING
 SEALED BY:
 T. M. CHURCH
 SNC-LAVALIN
 2011/03/25
 REV. 00

THE CITY OF WINNIPEG
 WATER AND WASTE DEPARTMENT

SOUTH END WATER POLLUTION CONTROL CENTRE
 ESSENTIAL SYSTEM UPGRADES
 INSTRUMENT LOOP DIAGRAM
 G319 STANDBY GENERATOR BUILDING GAS DETECTION

CITY DRAWING NUMBER	SHEET	REV.	SIZE
1-0102G-A0063	001	00	B