


SECTION A - A

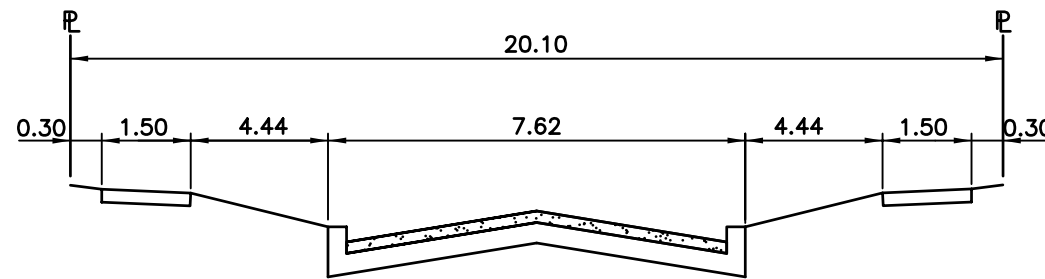

SECTION B - B

PROPOSED WORKS:

1. FULL DEPTH PAVEMENT REPAIRS
2. CURB RENEWAL
3. SIDEWALK RENEWAL
4. MINOR UNDERGROUND WORK
5. ADJUSTMENT OF PAVEMENT AND BOULEVARD STRUCTURES
6. ASPHALT OVERLAY

21-2011 BID OPPORTUNITY



THE CITY OF WINNIPEG
 PUBLIC WORKS DEPARTMENT
ENGINEERING DIVISION
TECHNOLOGY SERVICES BRANCH
 106 - 1155 PACIFIC AVE

2011 RESIDENTIAL STREET RENEWAL
 GREY STREET
 FROM MUNROE AVE. TO SIMPSON AVE.
 CONCRETE REPAIRS AND ASPHALT OVERLAY

DATE:
01-28-2011

DRAWING NO.
01

DRAWN BY:
DT

SCALE:
N.T.S