
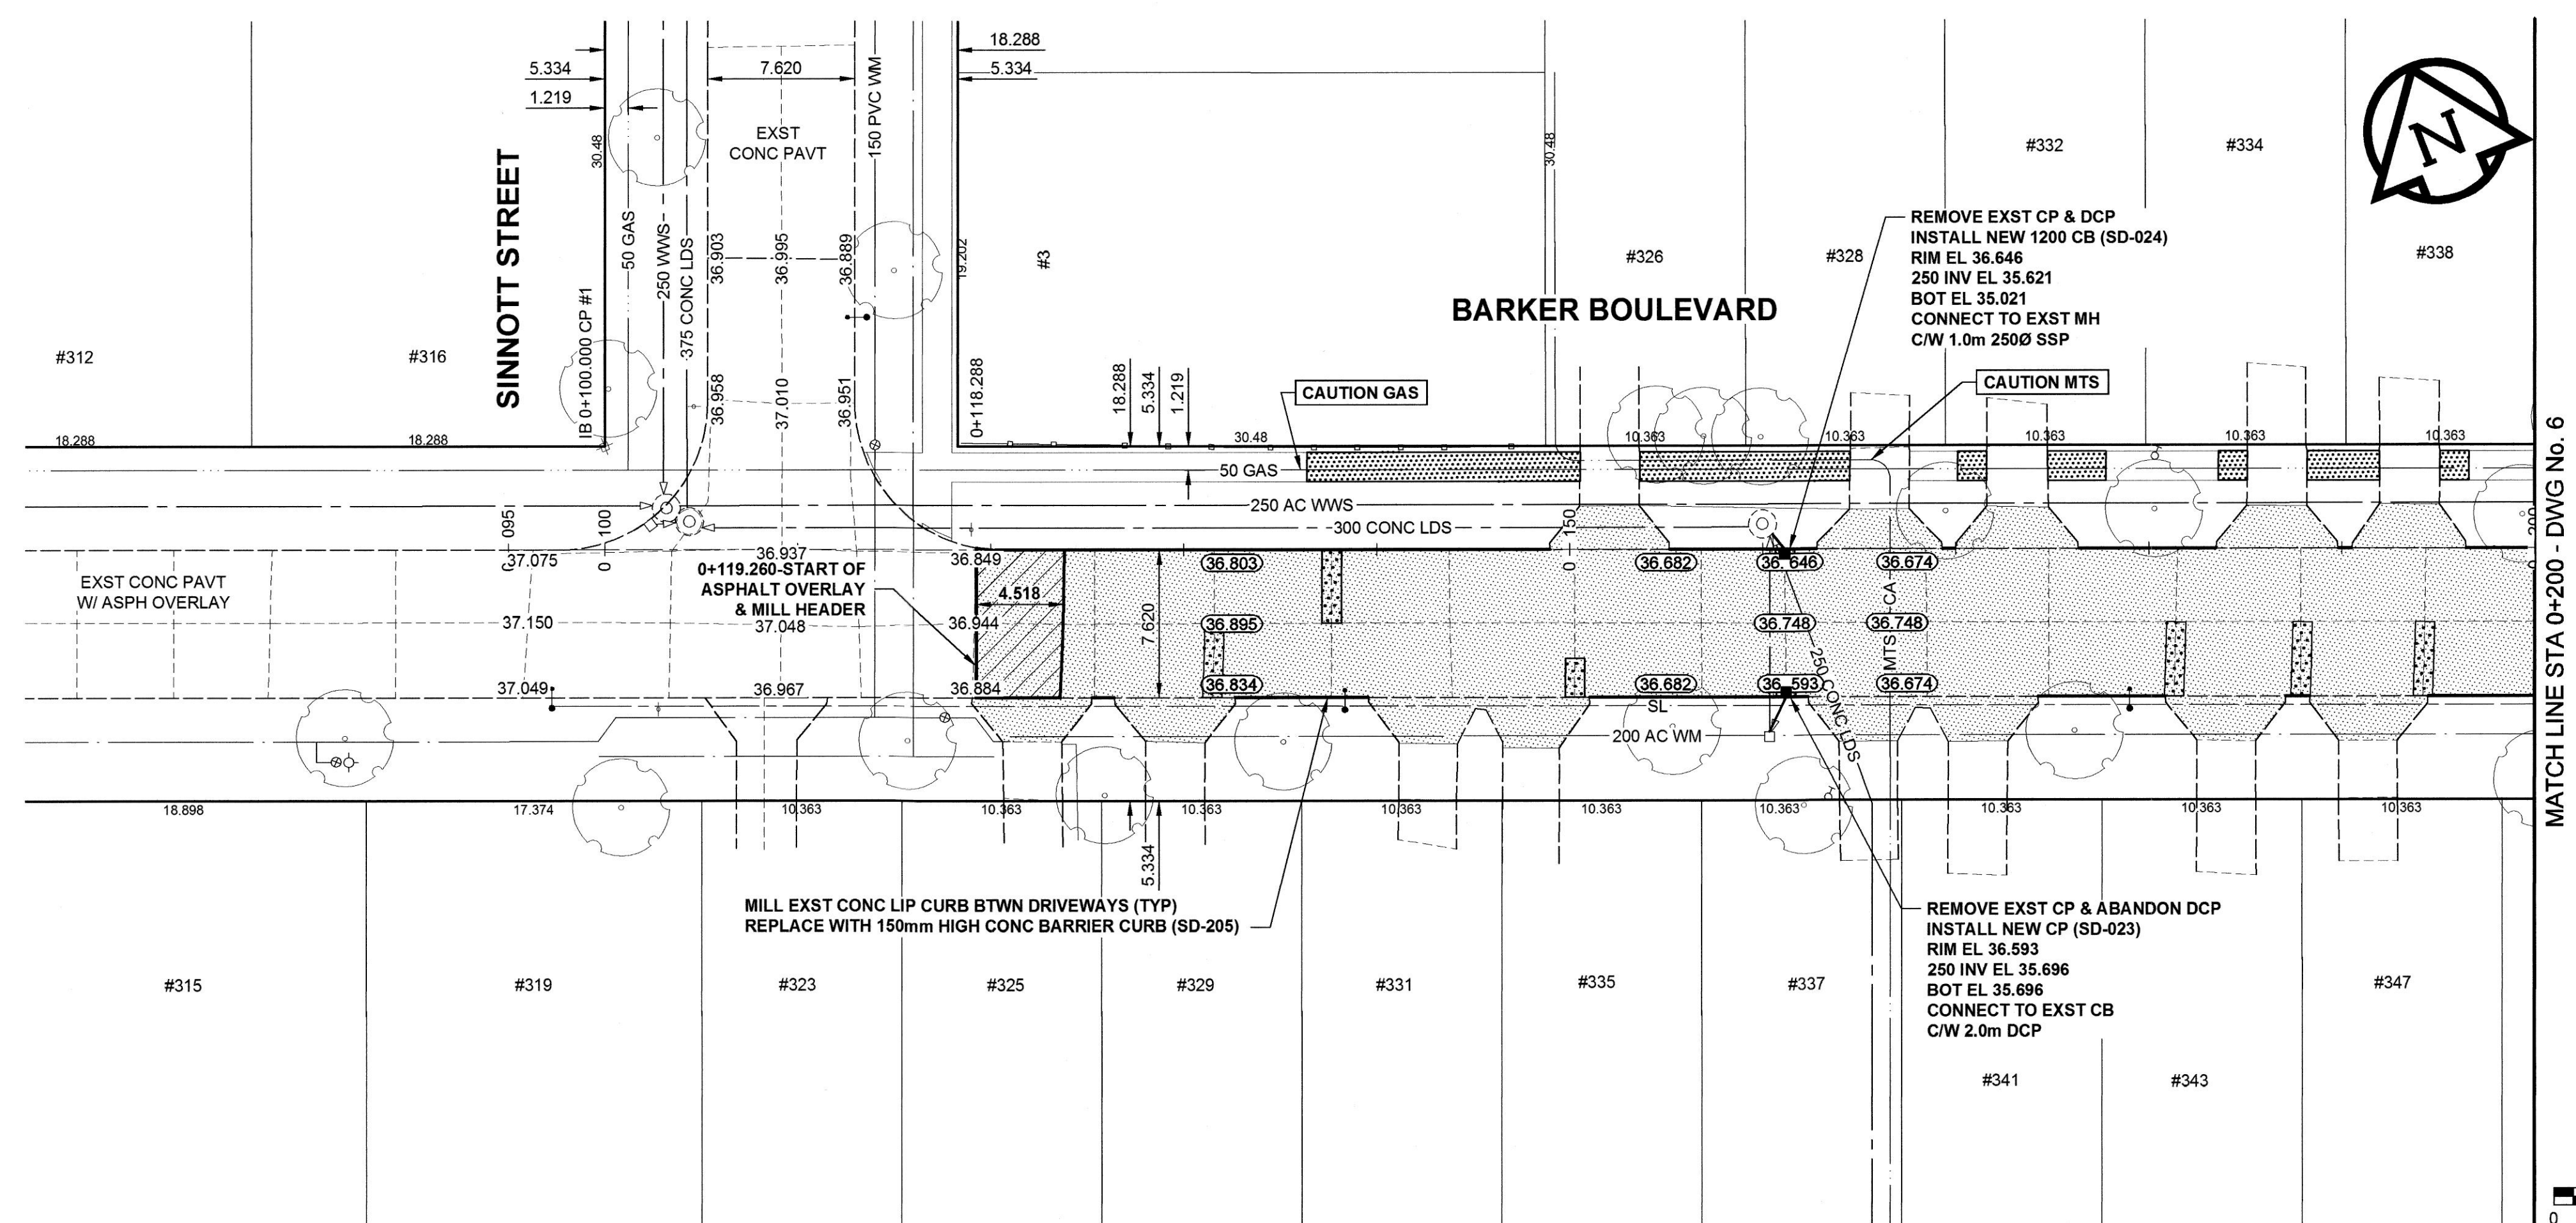


A1 SIZE 594mm x 841mm

PLOT: 5/31/2011 2:44:11 PM

FILE NAME: W11400100-T-005_RX.dwg Saved By: dlane

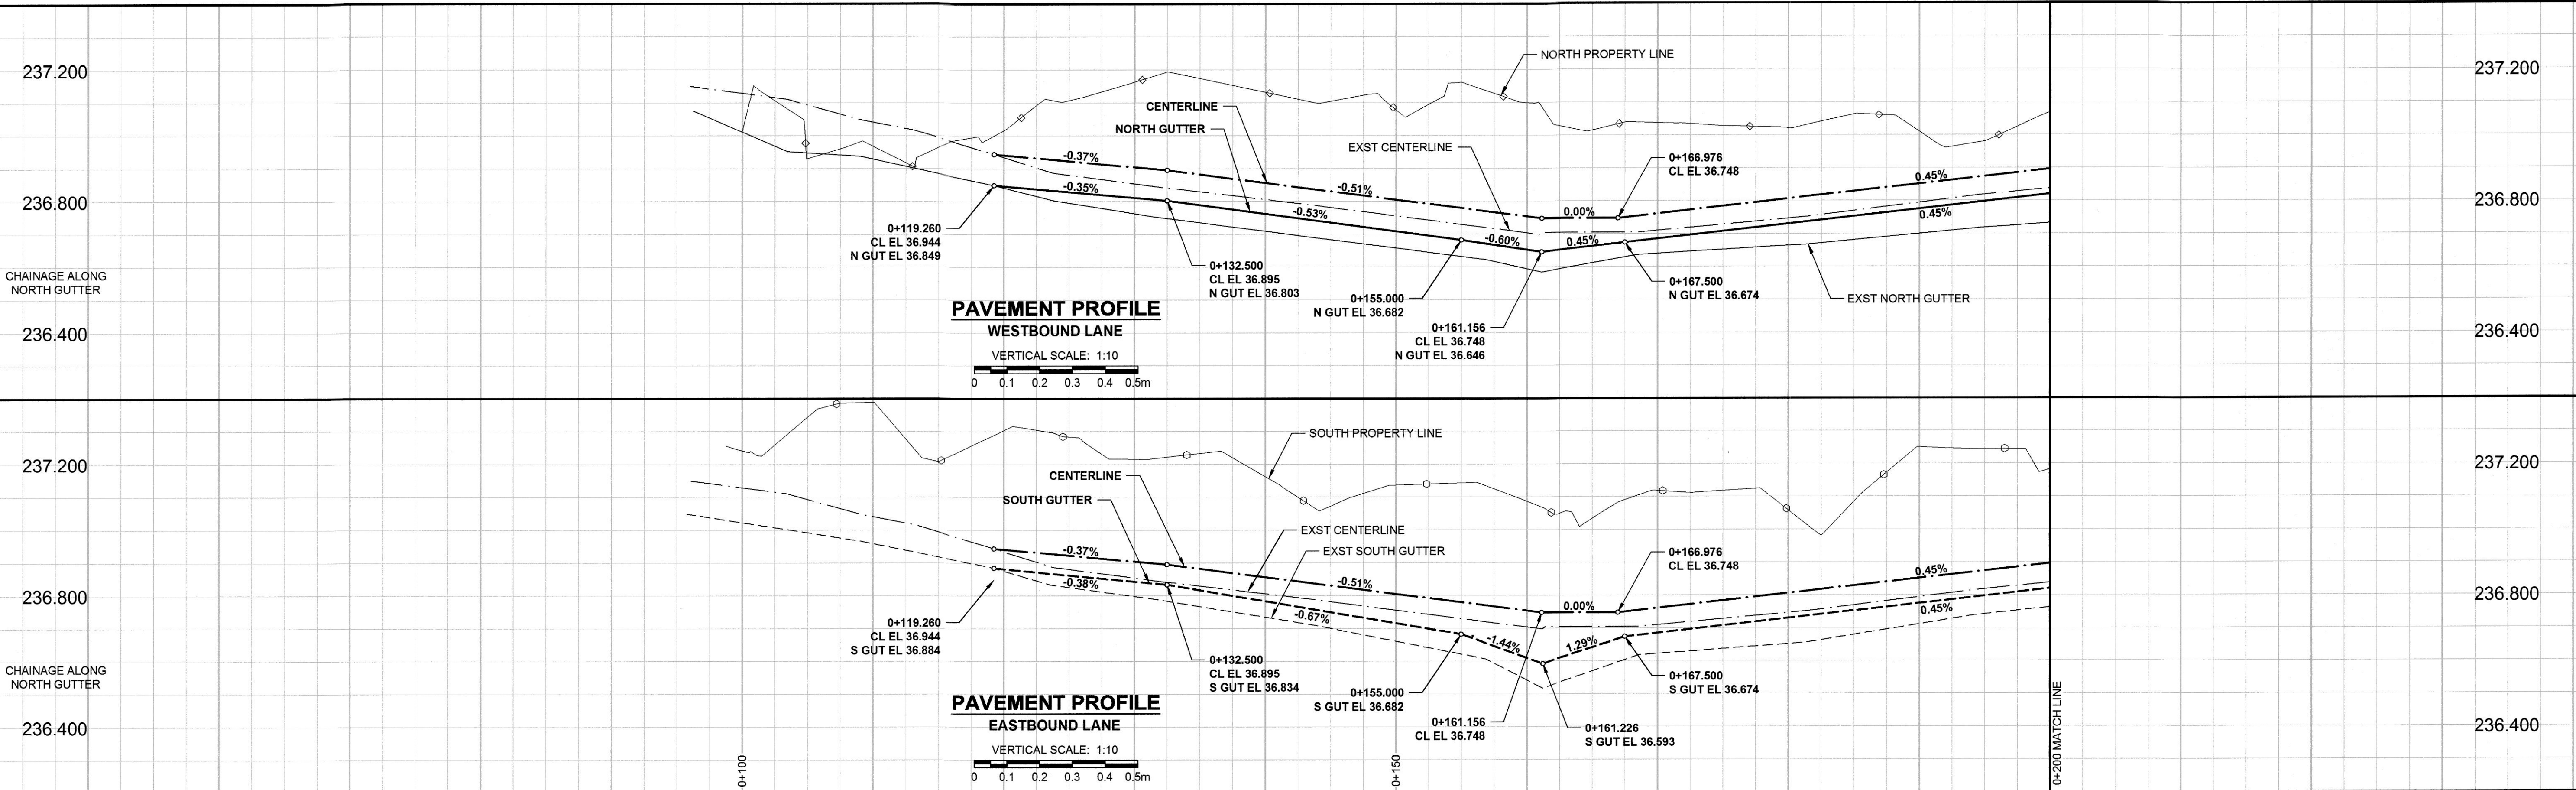

- NOTES**
- ADJUST MH AND CB RIMS TO NEW GRADES.
 - LAMP STANDARDS, HYDRO POLES, AND ANCHORS MAY REQUIRE TEMPORARY SUPPORT/REMOVAL OR REPLACEMENT AT THE CONTRACTOR'S EXPENSE.
 - CONTRACTOR SHALL REGRADE/RENEW EXIST PRIVATE SIDEWALKS TO LIMITS AS SHOWN. SIDEWALKS TO BE RENEWED WITH CONCRETE UNLESS NOTED OTHERWISE.
 - CONTRACTOR SHALL TAKE PRECAUTIONARY STEPS TO PROTECT EXISTING TREES WITHIN THE LIMITS OF CONSTRUCTION FROM DAMAGE FROM CONSTRUCTION ACTIVITIES AS OUTLINED IN THE SPECIFICATIONS.
 - MODIFIED BARRIER CURB TO BE USED AT ALL INTERSECTION RADII, BACK LANE RADII AND BULLNOSES.
 - THE LOCATION OF ALL SERVICES TO BE CONFIRMED IN THE FIELD BY THE CONTRACTOR.
 - ADD 200.000m TO ABBREVIATED ELEVATIONS TO OBTAIN GEODETIC ELEVATIONS.

METRIC
 WHOLE NUMBERS INDICATE MILLIMETRES
 DECIMALIZED NUMBERS INDICATE METRES

	GAS		MANHOLE		CONCRETE PAVEMENT
	MTS		CATCH BASIN / CATCH PIT		CONC SIDEWALK / MEDIUM ASPHALT PAVEMENT
	HYDRO		CURB INLET WITH BOX		PAVING STONE
	CATV / FIBRE OPTIC		TREE		GRAVEL
	TRAFFIC SIGNALS / PIT		TEST HOLE		RAMP CURB
	LAND DRAINAGE SEWER		PROPERTY LINE		PLANING / REMOVAL
	SANITARY/COMBINED SEWER		SURVEY BAR		
	SEWER SERV/DRAINAGE CONN		FENCE		
	WATERMAIN		BOC / EDGE OF PAVEMENT		
	SUBDRAIN		ELEVATION		
	DITCH		TRAFFIC SIGN		
	EXISTING		LEGEND - PLAN		EXISTING
	LEGEND - PLAN		NEW		LEGEND - PLAN
	NEW		EXISTING		LEGEND - PLAN

LOCATION APPROVED UNDERGROUND STRUCTURES

SUPR. U/G STRUCTURES COMMITTEE DATE

NOTE:
 LOCATION OF UNDERGROUND STRUCTURES AS SHOWN ARE BASED ON THE BEST INFORMATION AVAILABLE. BUT NO GUARANTEE IS GIVEN THAT ALL EXISTING UTILITIES ARE SHOWN OR THAT THE GIVEN LOCATIONS ARE EXACT. CONFIRMATION OF EXISTENCE AND EXACT LOCATION OF ALL SERVICES MUST BE OBTAINED FROM THE INDIVIDUAL UTILITIES BEFORE PROCEEDING WITH CONSTRUCTION.

BM GBM No. 48-034
 ELEV 236.737m

0	ISSUED FOR CONSTRUCTION	11/06/01	RPB
No	REVISIONS	YYMMDD	BY

MORRISON HERSHFELD

DESIGNED BY RPB CHECKED BY JGK
 DRAWN BY DID/DML APPROVED BY BWB

HOR. SCALE 1:250
 VERT. SCALE 1:10

RELEASED FOR CONSTRUCTION
 DATE 11/06/01

PROFESSIONAL'S SEAL

PROVINCE OF MANITOBA
 R.P. BRUCE
 REGISTERED PROFESSIONAL ENGINEER

CONSULTANT DRAWING No.
 W11400100-T-005_RX.dwg

THE CITY OF WINNIPEG
 PUBLIC WORKS DEPARTMENT
 ENGINEERING DIVISION


2011 LOCAL STREET RENEWAL PROGRAM

BARKER BLVD (S.LEG) - REHABILITATION
 SINNOTT ST TO STACK ST

STA 0+119 TO STA 0+200

CITY DRAWING NUMBER N/A
 SHEET 5 OF 29
 DRAWING No. 5 REV 0

BID OPPORTUNITY No. 262-2011

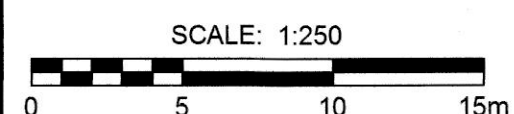

MATCH LINE STA 0+200 - DWG No. 6