
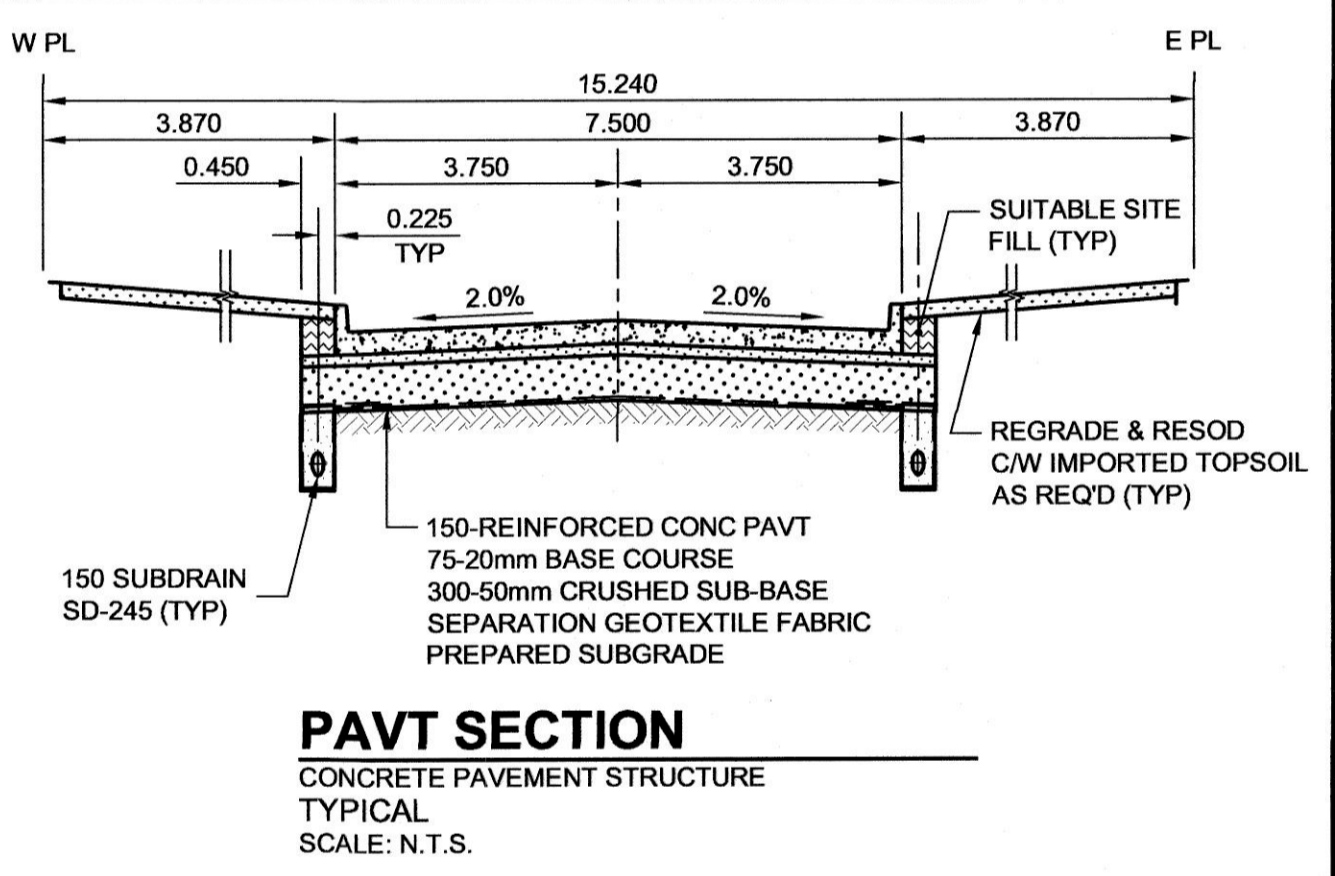
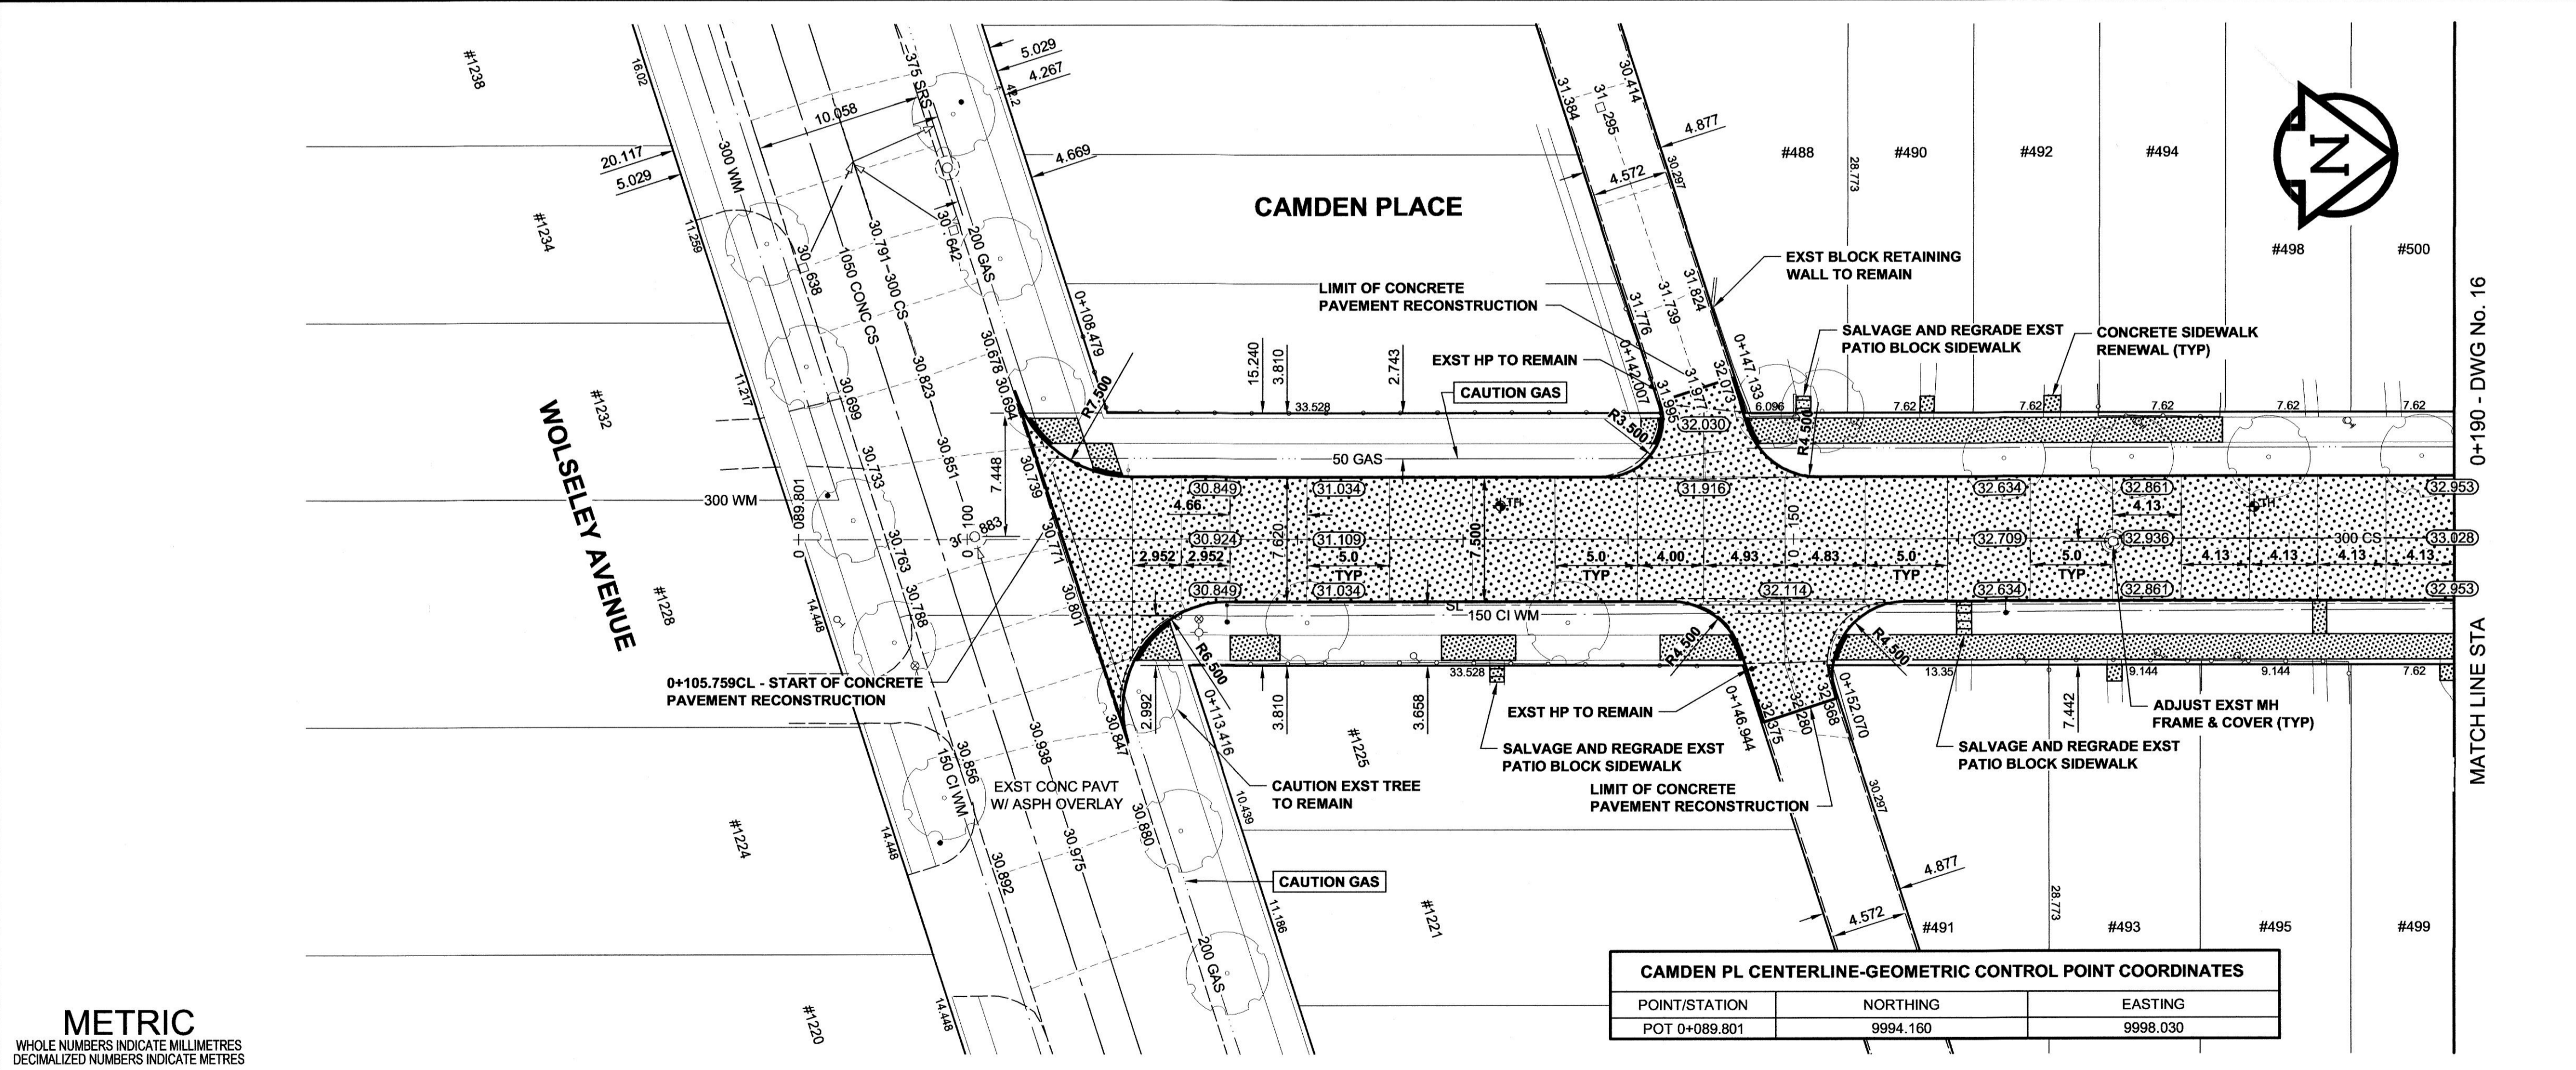


A1 SIZE 594mm x 841mm
PLOT: 6/11/2011 10:07:01 AM
FILE NAME: W11400100-T-015_RX.dwg Saved By: ddozspod

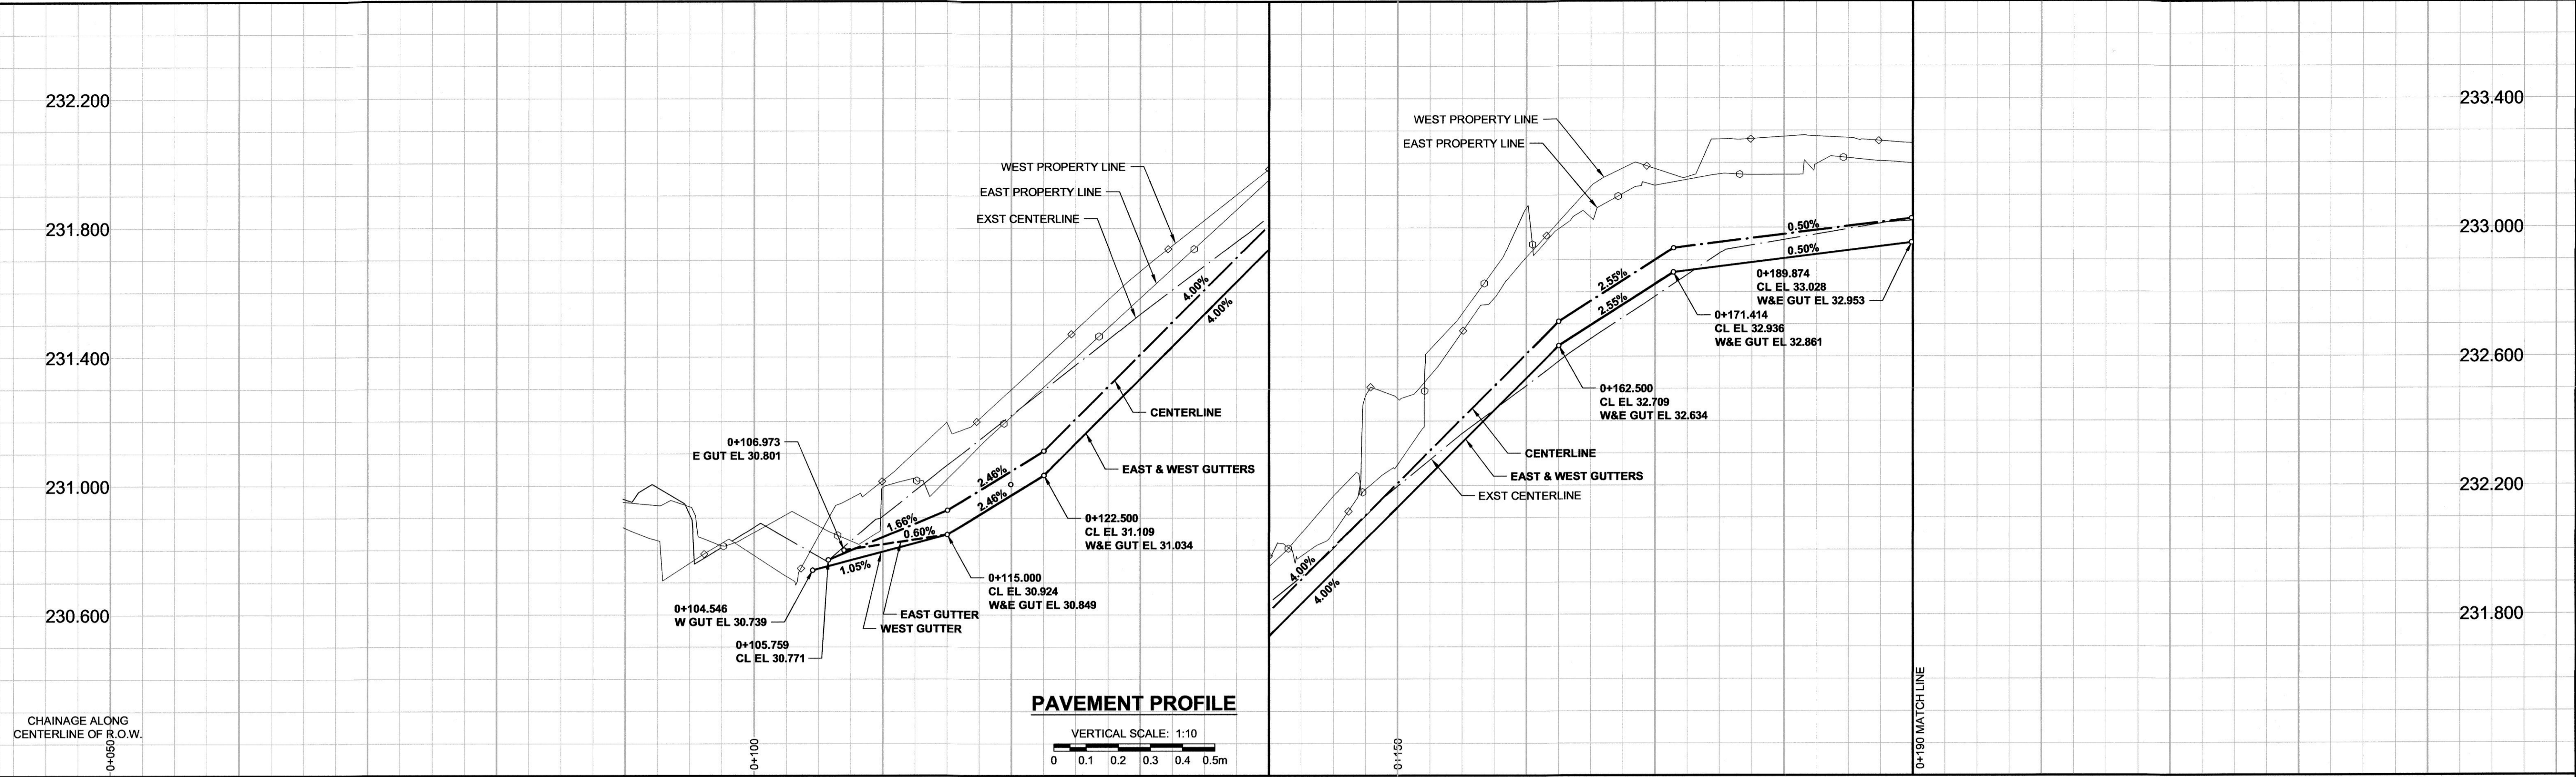

- NOTES**
- ADJUST MH AND CB RIMS TO NEW GRADES.
 - LAMP STANDARDS, HYDRO POLES, AND ANCHORS MAY REQUIRE TEMPORARY SUPPORT/REMOVAL OR REPLACEMENT AT THE CONTRACTOR'S EXPENSE.
 - CONTRACTOR SHALL REGRADE/RENEW EXST PRIVATE SIDEWALKS TO LIMITS AS SHOWN. SIDEWALKS TO BE RENEWED WITH CONCRETE UNLESS NOTED OTHERWISE.
 - CONTRACTOR SHALL TAKE PRECAUTIONARY STEPS TO PROTECT EXISTING TREES WITHIN THE LIMITS OF CONSTRUCTION FROM DAMAGE FROM CONSTRUCTION ACTIVITIES AS OUTLINED IN THE SPECIFICATIONS.
 - MODIFIED BARRIER CURB TO BE USED AT ALL INTERSECTION RADI, BACK LANE RADI AND BULLNOSES.
 - THE LOCATION OF ALL SERVICES TO BE CONFIRMED IN THE FIELD BY THE CONTRACTOR.
 - ADD 200.000m TO ABBREVIATED ELEVATIONS TO OBTAIN GEODETIC ELEVATIONS.

CAMDEN PL CENTERLINE-GEOMETRIC CONTROL POINT COORDINATES

POINT/STATION	NORTHING	EASTING
POT 0+089.801	9994.160	9998.030

METRIC
WHOLE NUMBERS INDICATE MILLIMETRES
DECIMALIZED NUMBERS INDICATE METRES

EXISTING	LEGEND - PLAN	NEW	EXISTING	LEGEND - PLAN	NEW	EXISTING	LEGEND - PLAN	NEW	
	GAS		MANHOLE		CONCRETE PAVEMENT		LOCATION APPROVED		BM
	MTS		CATCH BASIN / CATCH PIT		CONC SIDEWALK / MEDIAN		SUPR. LIG STRUCTURES		GBM
	HYDRO		CURB INLET WITH BOX		ASPHALT PAVEMENT		DATE COMMITTEE		ELEV 233.044m
	CATV / FIBRE OPTIC		TREE		PAVING STONE		NOTE:		SCALE
	TRAFFIC SIGNALS / PIT		TEST HOLE		GRAVEL		LOCATION OF UNDERG STRUCTURES		HOR. SCALE
	LAND DRAINAGE SEWER		PROPERTY LINE		RAMP CURB		AS SHOWN ARE BASED ON THE BEST INFORMATION AVAILABLE. BUT NO GUARANTEE IS GIVEN THAT ALL EXISTING UTILITIES ARE SHOWN OR THAT THE GIVEN LOCATIONS ARE EXACT. CONFIRMATION OF EXISTENCE AND EXACT LOCATION OF ALL SERVICES MUST BE OBTAINED FROM THE INDIVIDUAL UTILITIES BEFORE PROCEEDING WITH CONSTRUCTION.		VERT. SCALE
	SANITARY/COMBINED SEWER		SURVEY BAR		PLANING / REMOVAL		DATE		DATE
	SEWER SERV/DRAINAGE CONN		FENCE				DATE		DATE
	WATERMAIN		BOC / EDGE OF PAVEMENT				DATE		DATE
	SUBDRAIN		ELEVATION				DATE		DATE
	DITCH		TRAFFIC SIGN				DATE		DATE

DESIGNED BY	RPB	CHECKED BY	JGK
DRAWN BY	DID/DML	APPROVED BY	BWB
HOR. SCALE	1:250	RELEASED FOR CONSTRUCTION	
VERT. SCALE	1:10	DATE	JUNE/11
ISSUED FOR CONSTRUCTION	11/06/01	BY	RPB
REVISIONS	YYMMDD	BY	

MORRISON HERSHFIELD

PROFESSIONAL'S SEAL
R.P. BRUCE
REGISTERED PROFESSIONAL ENGINEER

CONSULTANT DRAWING No. W11400100-T-015_RX.dwg

THE CITY OF WINNIPEG
PUBLIC WORKS DEPARTMENT
ENGINEERING DIVISION

2011 LOCAL STREET RENEWAL PROGRAM
CAMDEN PL - RECONSTRUCTION
WOLSELEY AVE TO PORTAGE AVE
STA 0+105 TO STA 0+190

CITY DRAWING NUMBER N/A
SHEET 15 OF 29
DRAWING No. 15
REV 0

BID OPPORTUNITY No. 262-2011