

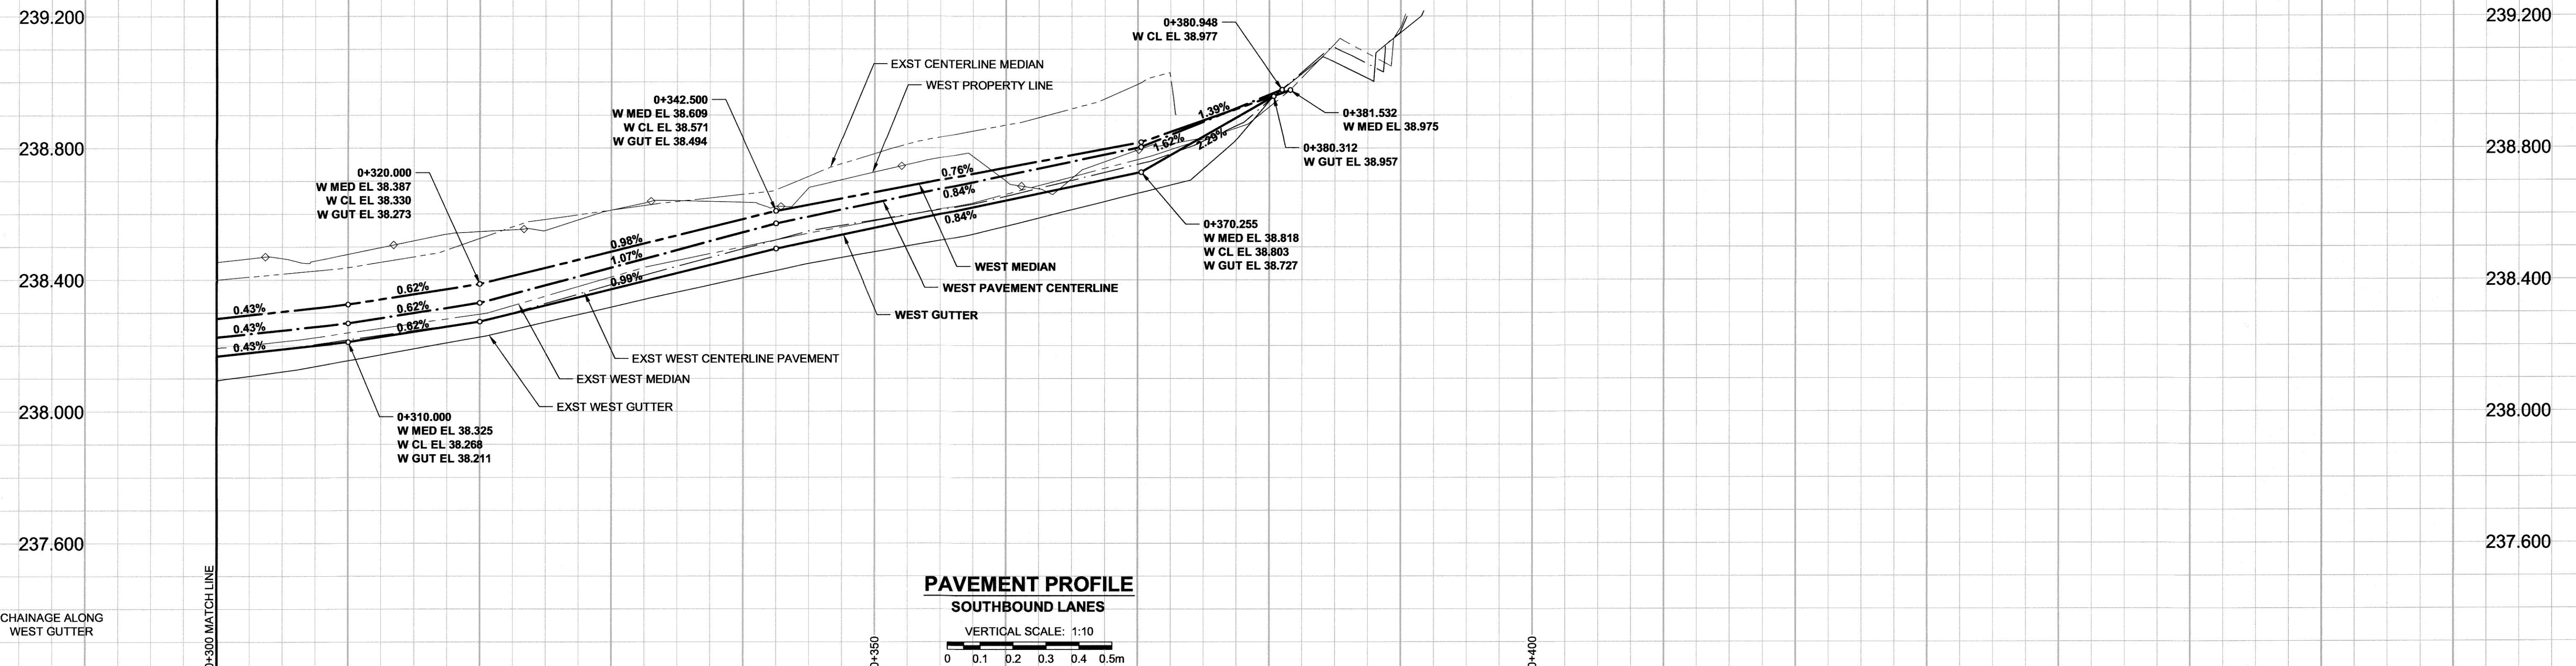


A1 SIZE 594mm x 841mm
 PLOT: 6/1/2011 9:48:42 AM
 FILE NAME: W11400100-T-025_RX.dwg Saved By: ddszpod

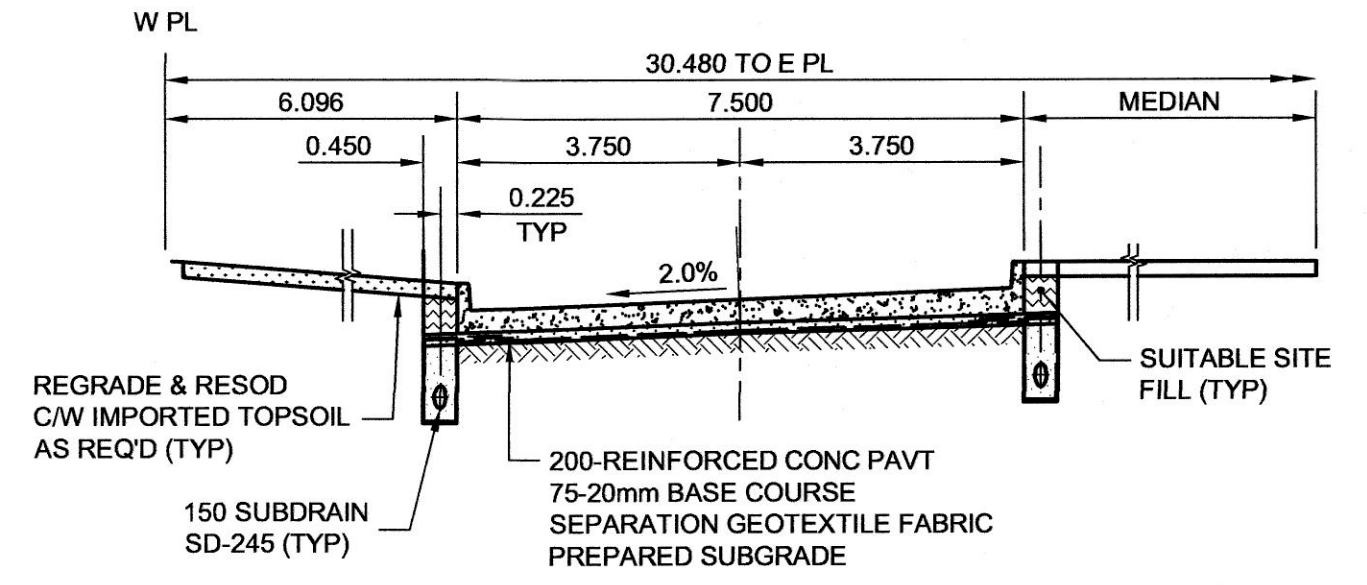


PAVEMENT PROFILE
SOUTHBOUND LANES
 VERTICAL SCALE: 1:10
 0 0.1 0.2 0.3 0.4 0.5m

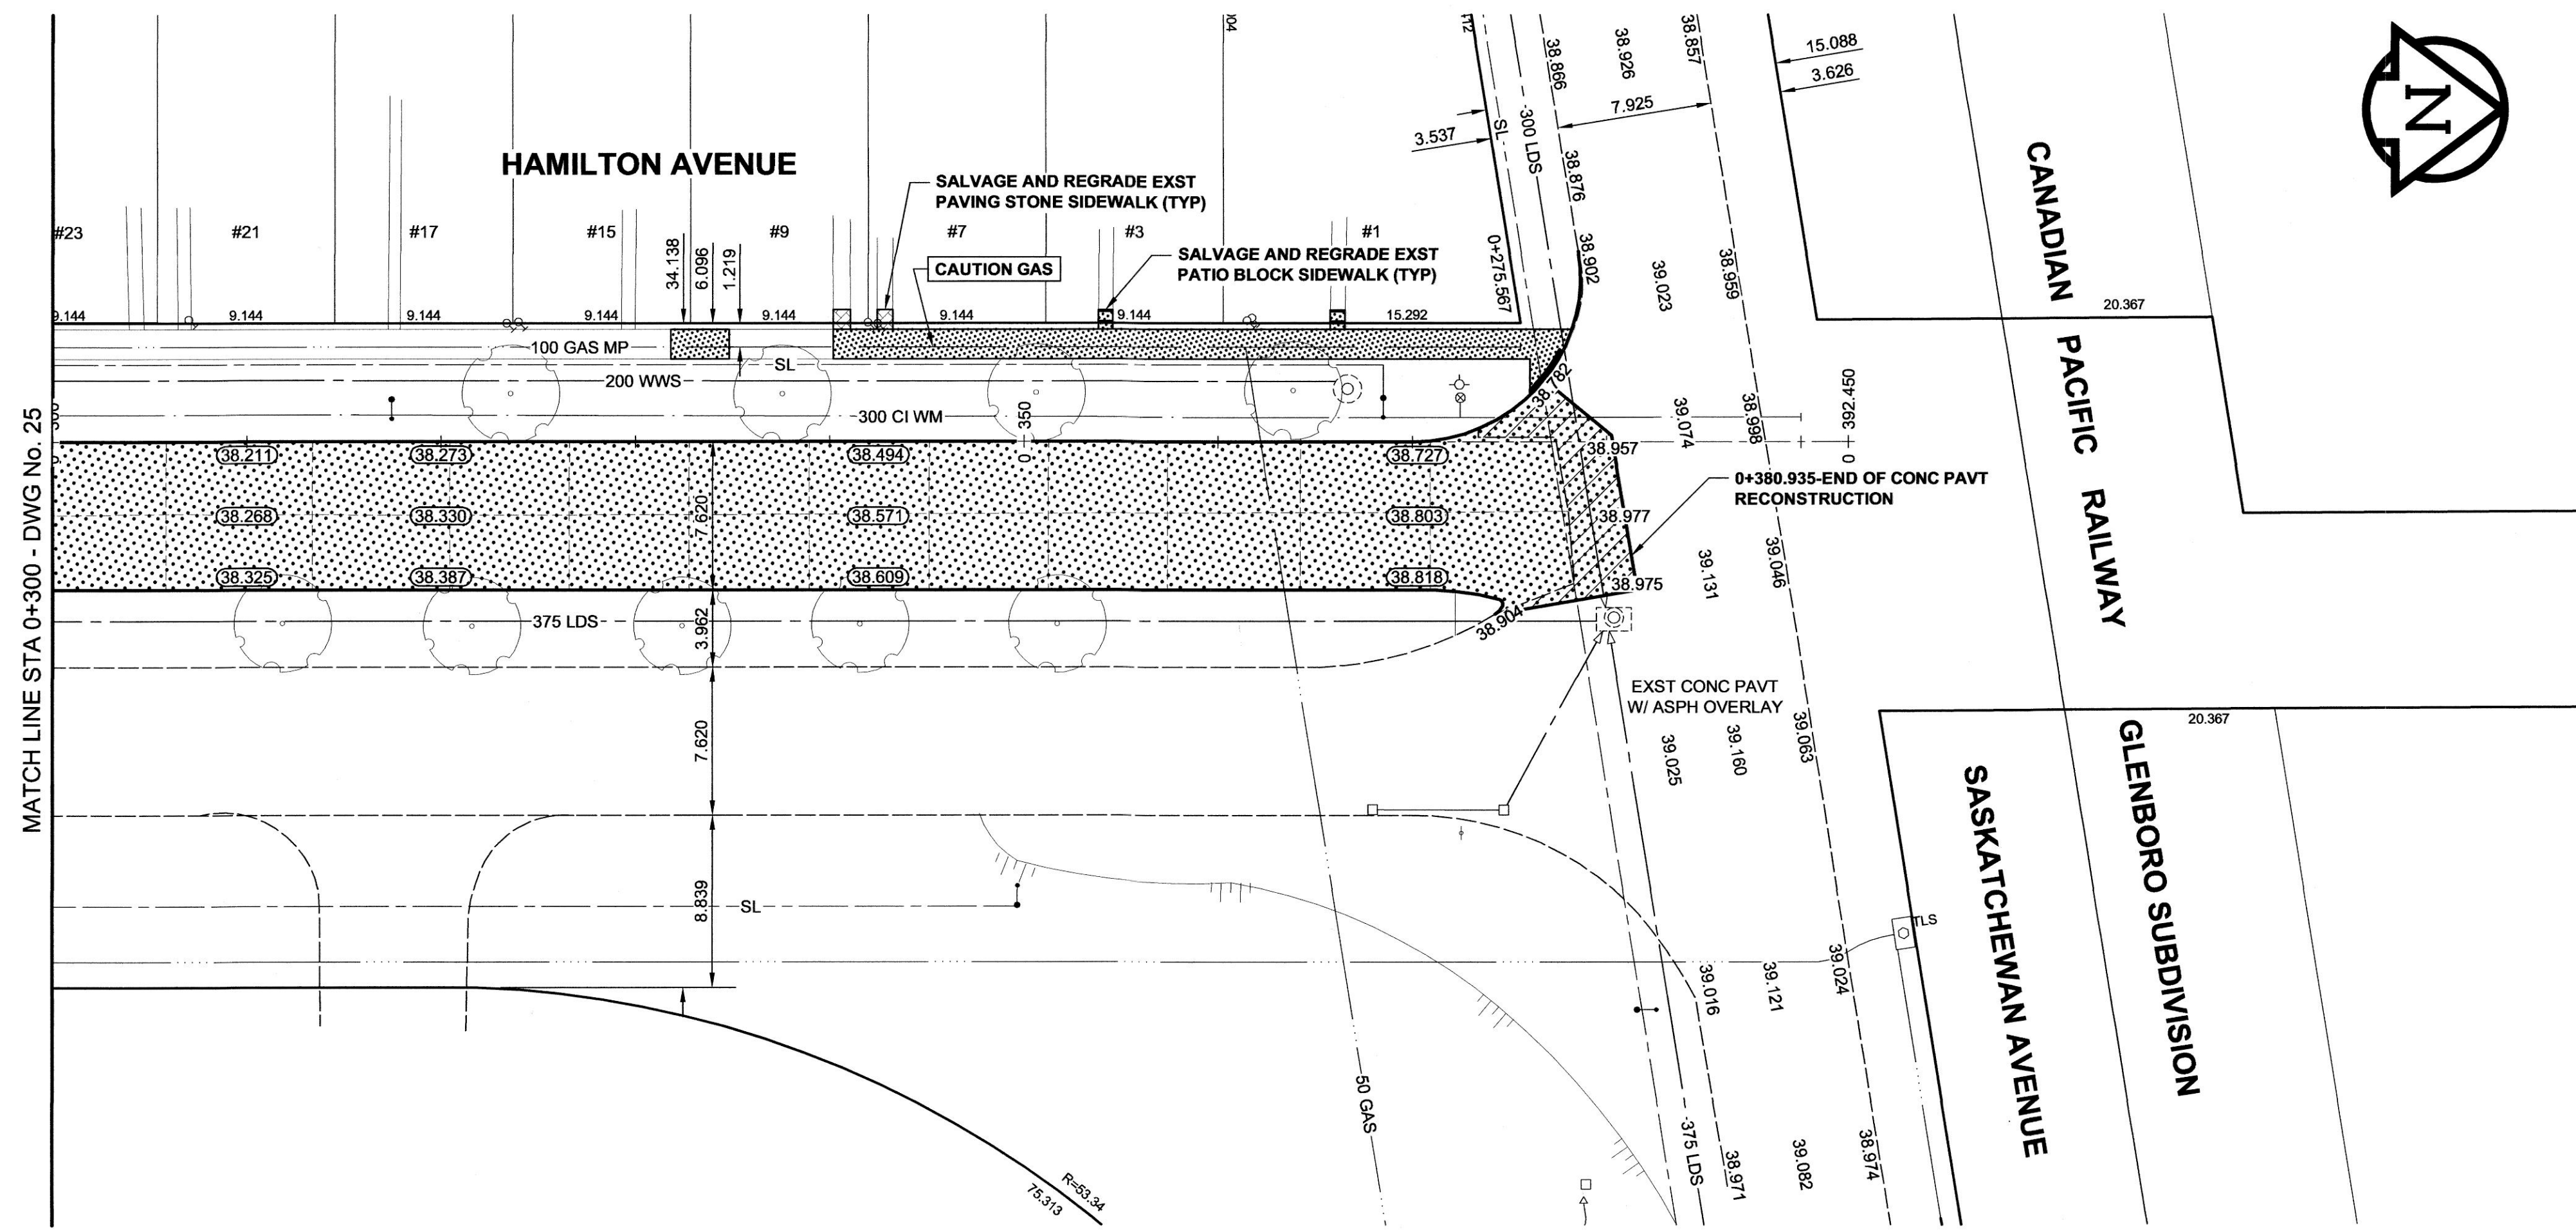

PAVT SECTION
 CONCRETE PAVEMENT STRUCTURE
 TYPICAL
 SCALE: N.T.S.

- NOTES**
1. ADJUST MH AND CB RIMS TO NEW GRADES.
 2. LAMP STANDARDS, HYDRO POLES, AND ANCHORS MAY REQUIRE TEMPORARY SUPPORT/REMOVAL OR REPLACEMENT AT THE CONTRACTOR'S EXPENSE.
 3. CONTRACTOR SHALL REGRADE/RENEW EXIST PRIVATE SIDEWALKS TO LIMITS AS SHOWN. SIDEWALKS TO BE RENEWED WITH CONCRETE UNLESS NOTED OTHERWISE.
 4. CONTRACTOR SHALL TAKE PRECAUTIONARY STEPS TO PROTECT EXISTING TREES WITHIN THE LIMITS OF CONSTRUCTION FROM DAMAGE FROM CONSTRUCTION ACTIVITIES AS OUTLINED IN THE SPECIFICATIONS.
 5. MODIFIED BARRIER CURB TO BE USED AT ALL INTERSECTION RADII, BACK LANE RADII AND BULLNOSES.
 6. THE LOCATION OF ALL SERVICES TO BE CONFIRMED IN THE FIELD BY THE CONTRACTOR.
 7. ADD 200.000m TO ABBREVIATED ELEVATIONS TO OBTAIN GEODETIC ELEVATIONS.

METRIC
 WHOLE NUMBERS INDICATE MILLIMETRES
 DECIMALIZED NUMBERS INDICATE METRES

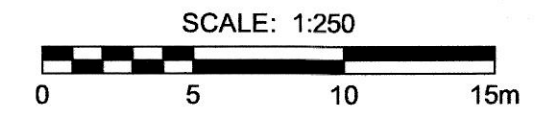

APECM
 Certificate of Authorization
 MORRISON HERSHFIELD
 No. 1736 Date: *[Signature]*
 BID OPPORTUNITY No. 262-2011

	GAS		MANHOLE
	MTS		CATCH BASIN / CATCH PIT
	HYDRO		CURB INLET WITH BOX
	CATV / FIBRE OPTIC		TREE
	TRAFFIC SIGNALS / PIT		TEST HOLE
	LAND DRAINAGE SEWER		PROPERTY LINE
	SANITARY/COMBINED SEWER		SURVEY BAR
	SEWER SERV/DRAINAGE CONN		FENCE
	WATERMAIN		BOC / EDGE OF PAVEMENT
	SUBDRAIN		ELEVATION (33.100)
	DITCH		TRAFFIC SIGN
	EXISTING		LEGEND - PLAN
	NEW		LEGEND - PLAN

LOCATION APPROVED
 UNDERGROUND STRUCTURES

BM GBM No. 40-010
 ELEV 239.159m

0 ISSUED FOR CONSTRUCTION 11/06/01 RPB
 No. REVISIONS YMMDD BY

NOTE:
 LOCATION OF UNDERGROUND STRUCTURES AS SHOWN ARE BASED ON THE BEST INFORMATION AVAILABLE. BUT NO GUARANTEE IS GIVEN THAT ALL EXISTING UTILITIES ARE SHOWN OR THAT THE GIVEN LOCATIONS ARE EXACT. CONFIRMATION OF EXISTENCE AND EXACT LOCATION OF ALL SERVICES MUST BE OBTAINED FROM THE INDIVIDUAL UTILITIES BEFORE PROCEEDING WITH CONSTRUCTION.

MORRISON HERSHFIELD

DESIGNED BY	RPB	CHECKED BY	JGK
DRAWN BY	DID/DML	APPROVED BY	BWB
HOR. SCALE	1:250	RELEASED FOR CONSTRUCTION	<i>[Signature]</i>
VERT. SCALE	1:10	DATE	JUNE 1/11

PROFESSIONAL'S SEAL
 PROVINCE OF MANITOBA
 R.P. BRUCE
 REGISTERED PROFESSIONAL ENGINEER
 CONSULTANT DRAWING No. W11400100-T-025_RX.dwg

THE CITY OF WINNIPEG
 PUBLIC WORKS DEPARTMENT
 ENGINEERING DIVISION

2011 LOCAL STREET RENEWAL PROGRAM

HAMILTON AVE - RECONSTRUCTION
 SONNICHSEN PL TO SASKATCHEWAN AVE
 STA 0+300 TO STA 0+380

CITY DRAWING NUMBER	N/A
SHEET	25 OF 29
DRAWING No.	25
REV	0