
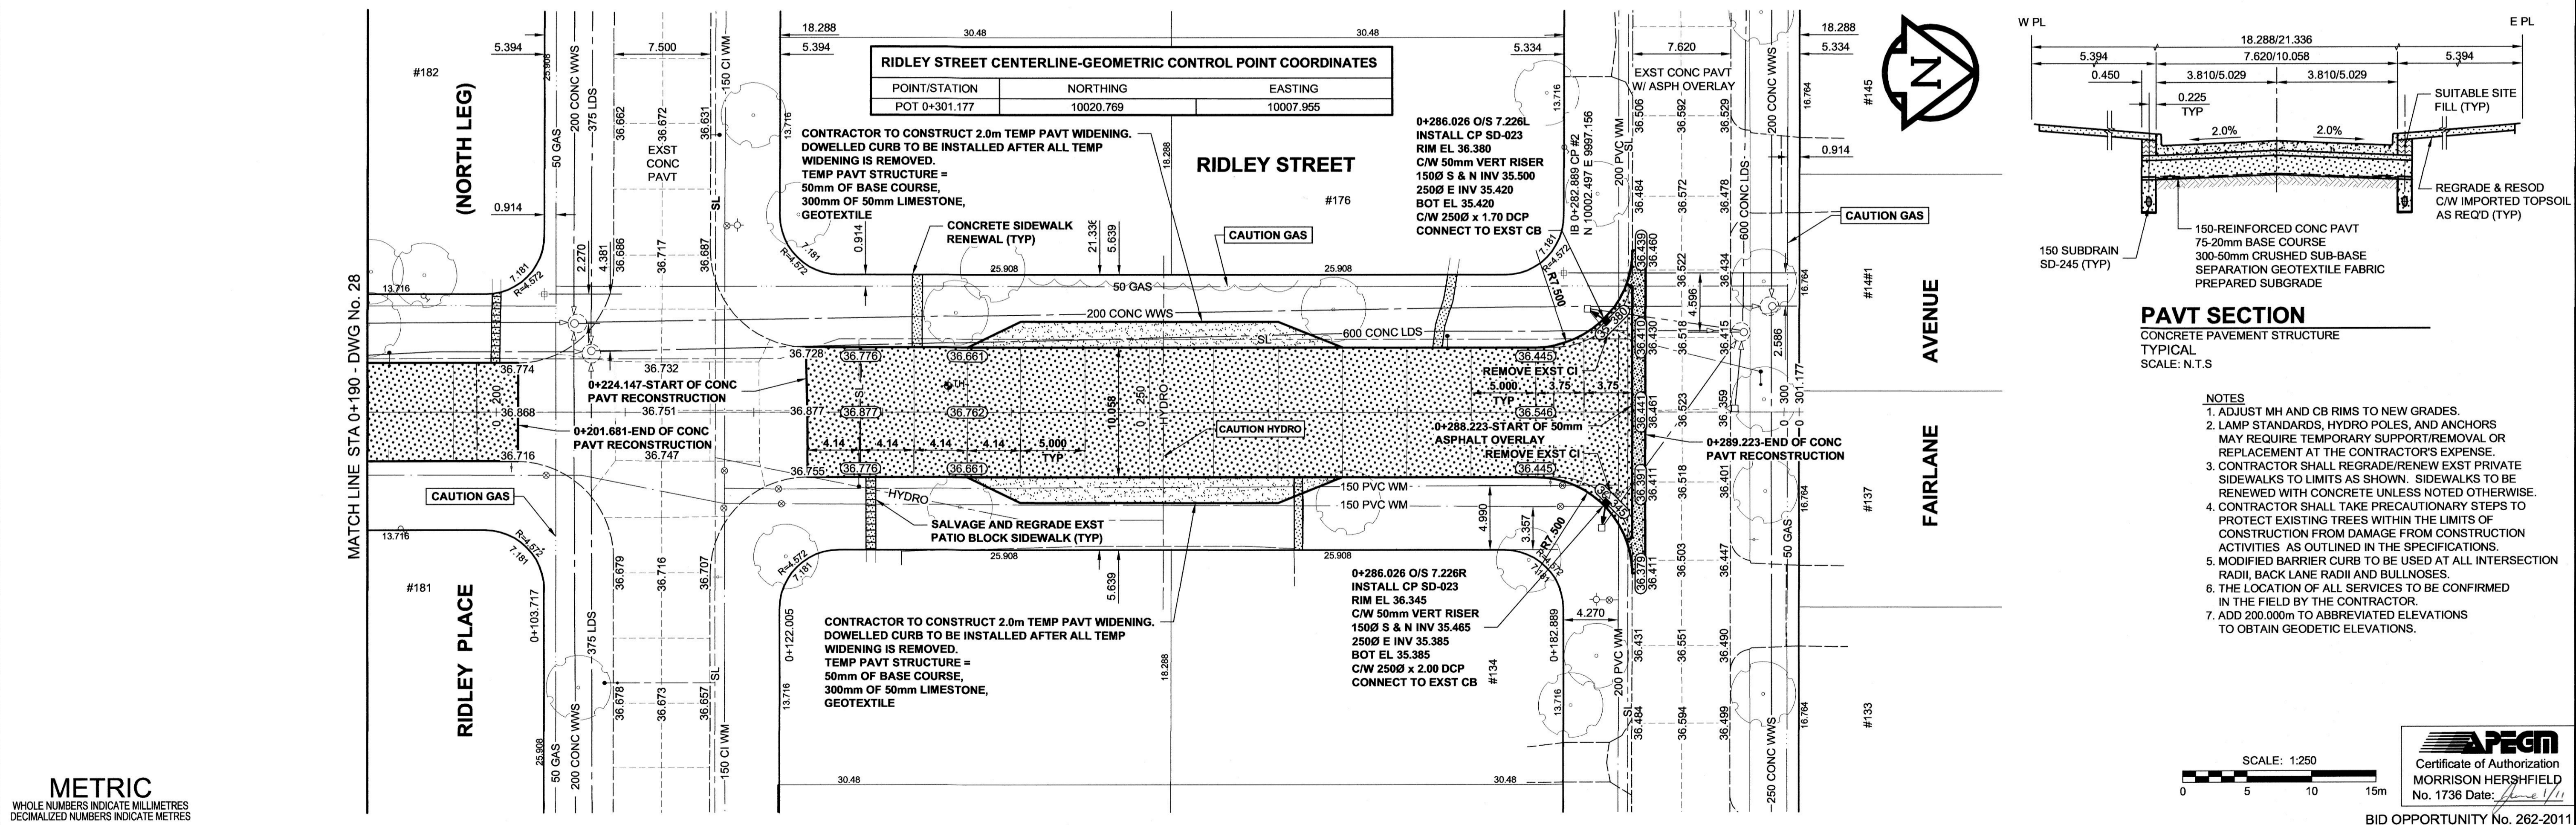


A1 SIZE 594mm x 841mm
PLOT: 6/11/2011 9:55:23 AM
FILE NAME: W11400100-T-029_RX.dwg Saved By: ddozzz

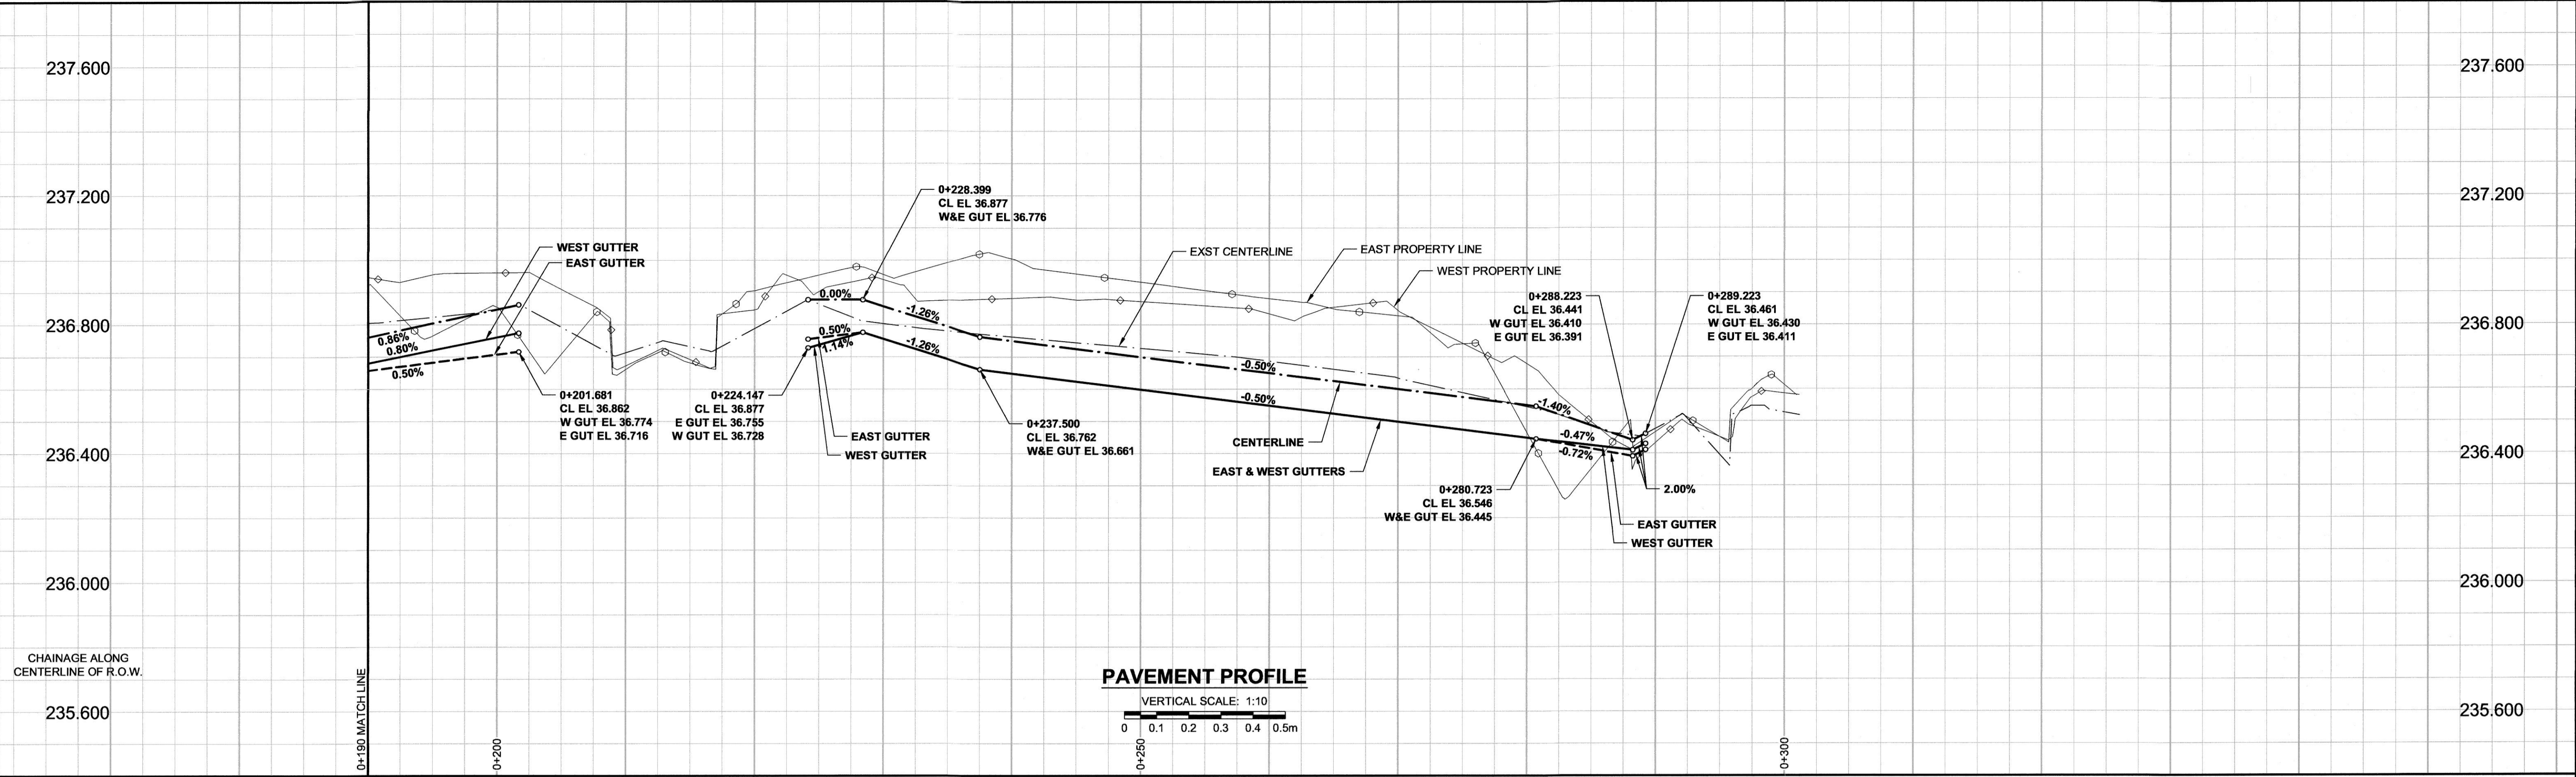

METRIC WHOLE NUMBERS INDICATE MILLIMETRES DECIMAL NUMBERS INDICATE METRES		LEGEND - PLAN GAS, MTS, HYDRO, CATV/FIBRE OPTIC, TRAFFIC SIGNALS/PIT, LAND DRAINAGE SEWER, SANITARY/COMBINED SEWER, SEWER SERV/DRAINAGE CONN, WATERMAIN, SUBDRAIN, DITCH, EXISTING, LEGEND - PLAN, NEW		LEGEND - PLAN MANHOLE, CATCH BASIN/CATCH PIT, CURB INLET WITH BOX, TREE, TEST HOLE, PROPERTY LINE, SURVEY BAR, FENCE, BOC/EDGE OF PAVEMENT, ELEVATION, TRAFFIC SIGN, EXISTING, LEGEND - PLAN, NEW		LEGEND - PLAN CONCRETE PAVEMENT, CONC SIDEWALK/MEDIAN, ASPHALT PAVEMENT, PAVING STONE, GRAVEL, RAMP CURB, PLANING/REMOVAL, EXISTING, LEGEND - PLAN, NEW		LOCATION APPROVED UNDERGROUND STRUCTURES SUPR. U/G STRUCTURES DATE COMMITTEE NOTE: LOCATION OF UNDERGROUND STRUCTURES AS SHOWN ARE BASED ON THE BEST INFORMATION AVAILABLE. BUT NO GUARANTEE IS GIVEN THAT ALL EXISTING UTILITIES ARE SHOWN OR THAT THE GIVEN LOCATIONS ARE EXACT. CONFIRMATION OF EXISTENCE AND EXACT LOCATION OF ALL SERVICES MUST BE OBTAINED FROM THE INDIVIDUAL UTILITIES BEFORE PROCEEDING WITH CONSTRUCTION.		BM GBM No. 40-026 ELEV 237.452m		MORRISON HERSHFIELD DESIGNED BY RPB, CHECKED BY JGK, DRAWN BY DID/DML, APPROVED BY BWB, HOR. SCALE 1:250, VERT. SCALE 1:10, DATE 11/06/01		PROFESSIONAL'S SEAL R.P. BRUCE CONSULTANT DRAWING No. W11400100-T-029_RX.dwg		THE CITY OF WINNIPEG PUBLIC WORKS DEPARTMENT ENGINEERING DIVISION 2011 LOCAL STREET RENEWAL PROGRAM RIDLEY STREET - RECONSTRUCTION RIDLEY PL (S.LEG) TO FAIRLANE AVE STA 0+190 TO STA 0+289		CITY DRAWING NUMBER N/A SHEET 29 OF 29 DRAWING No. 29 REV 0	
--	--	--	--	---	--	---	--	---	--	------------------------------------	--	---	--	---	--	--	--	--	--