


Fisher & Ludlow
24" w x 5" deep x 13Ga
Shur-Grip
Walkway Grating
Z275 Galvanized
(typical))

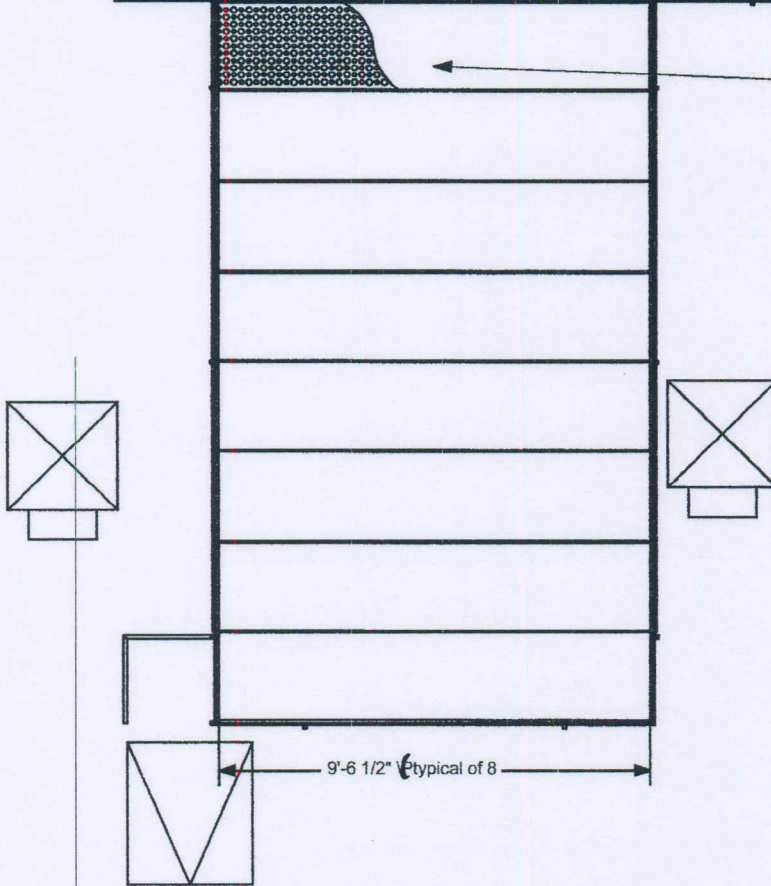

S-6

New Service Platform
Oxford Heights Comm. Centre
359 Dowling Ave East
Winnipeg MB R2C 3M4



GC ENGINEERING LTD.
675 ELM ST.
WINNIPEG MB. R3M 3N8
PH. 793-3948
EMAIL CALGRAY@LIVE.CA