



David Wagner Associates Inc.


4 - 430 River Avenue Winnipeg, Manitoba, R3L 0C6 (204) 452-2426

LANDSCAPE ARCHITECTURE • URBAN DESIGN • GOLF COURSE ARCHITECTURE

NOTES

Location of underground structures as shown are based on the best information available but no guarantee is given that all existing utilities are shown or that the given locations are exact. Confirmation of existence and exact location of all services must be obtained from the individual utilities before proceeding with construction.

DO NOT SCALE - DRAWING PLOT MAY NOT BE AT 100%

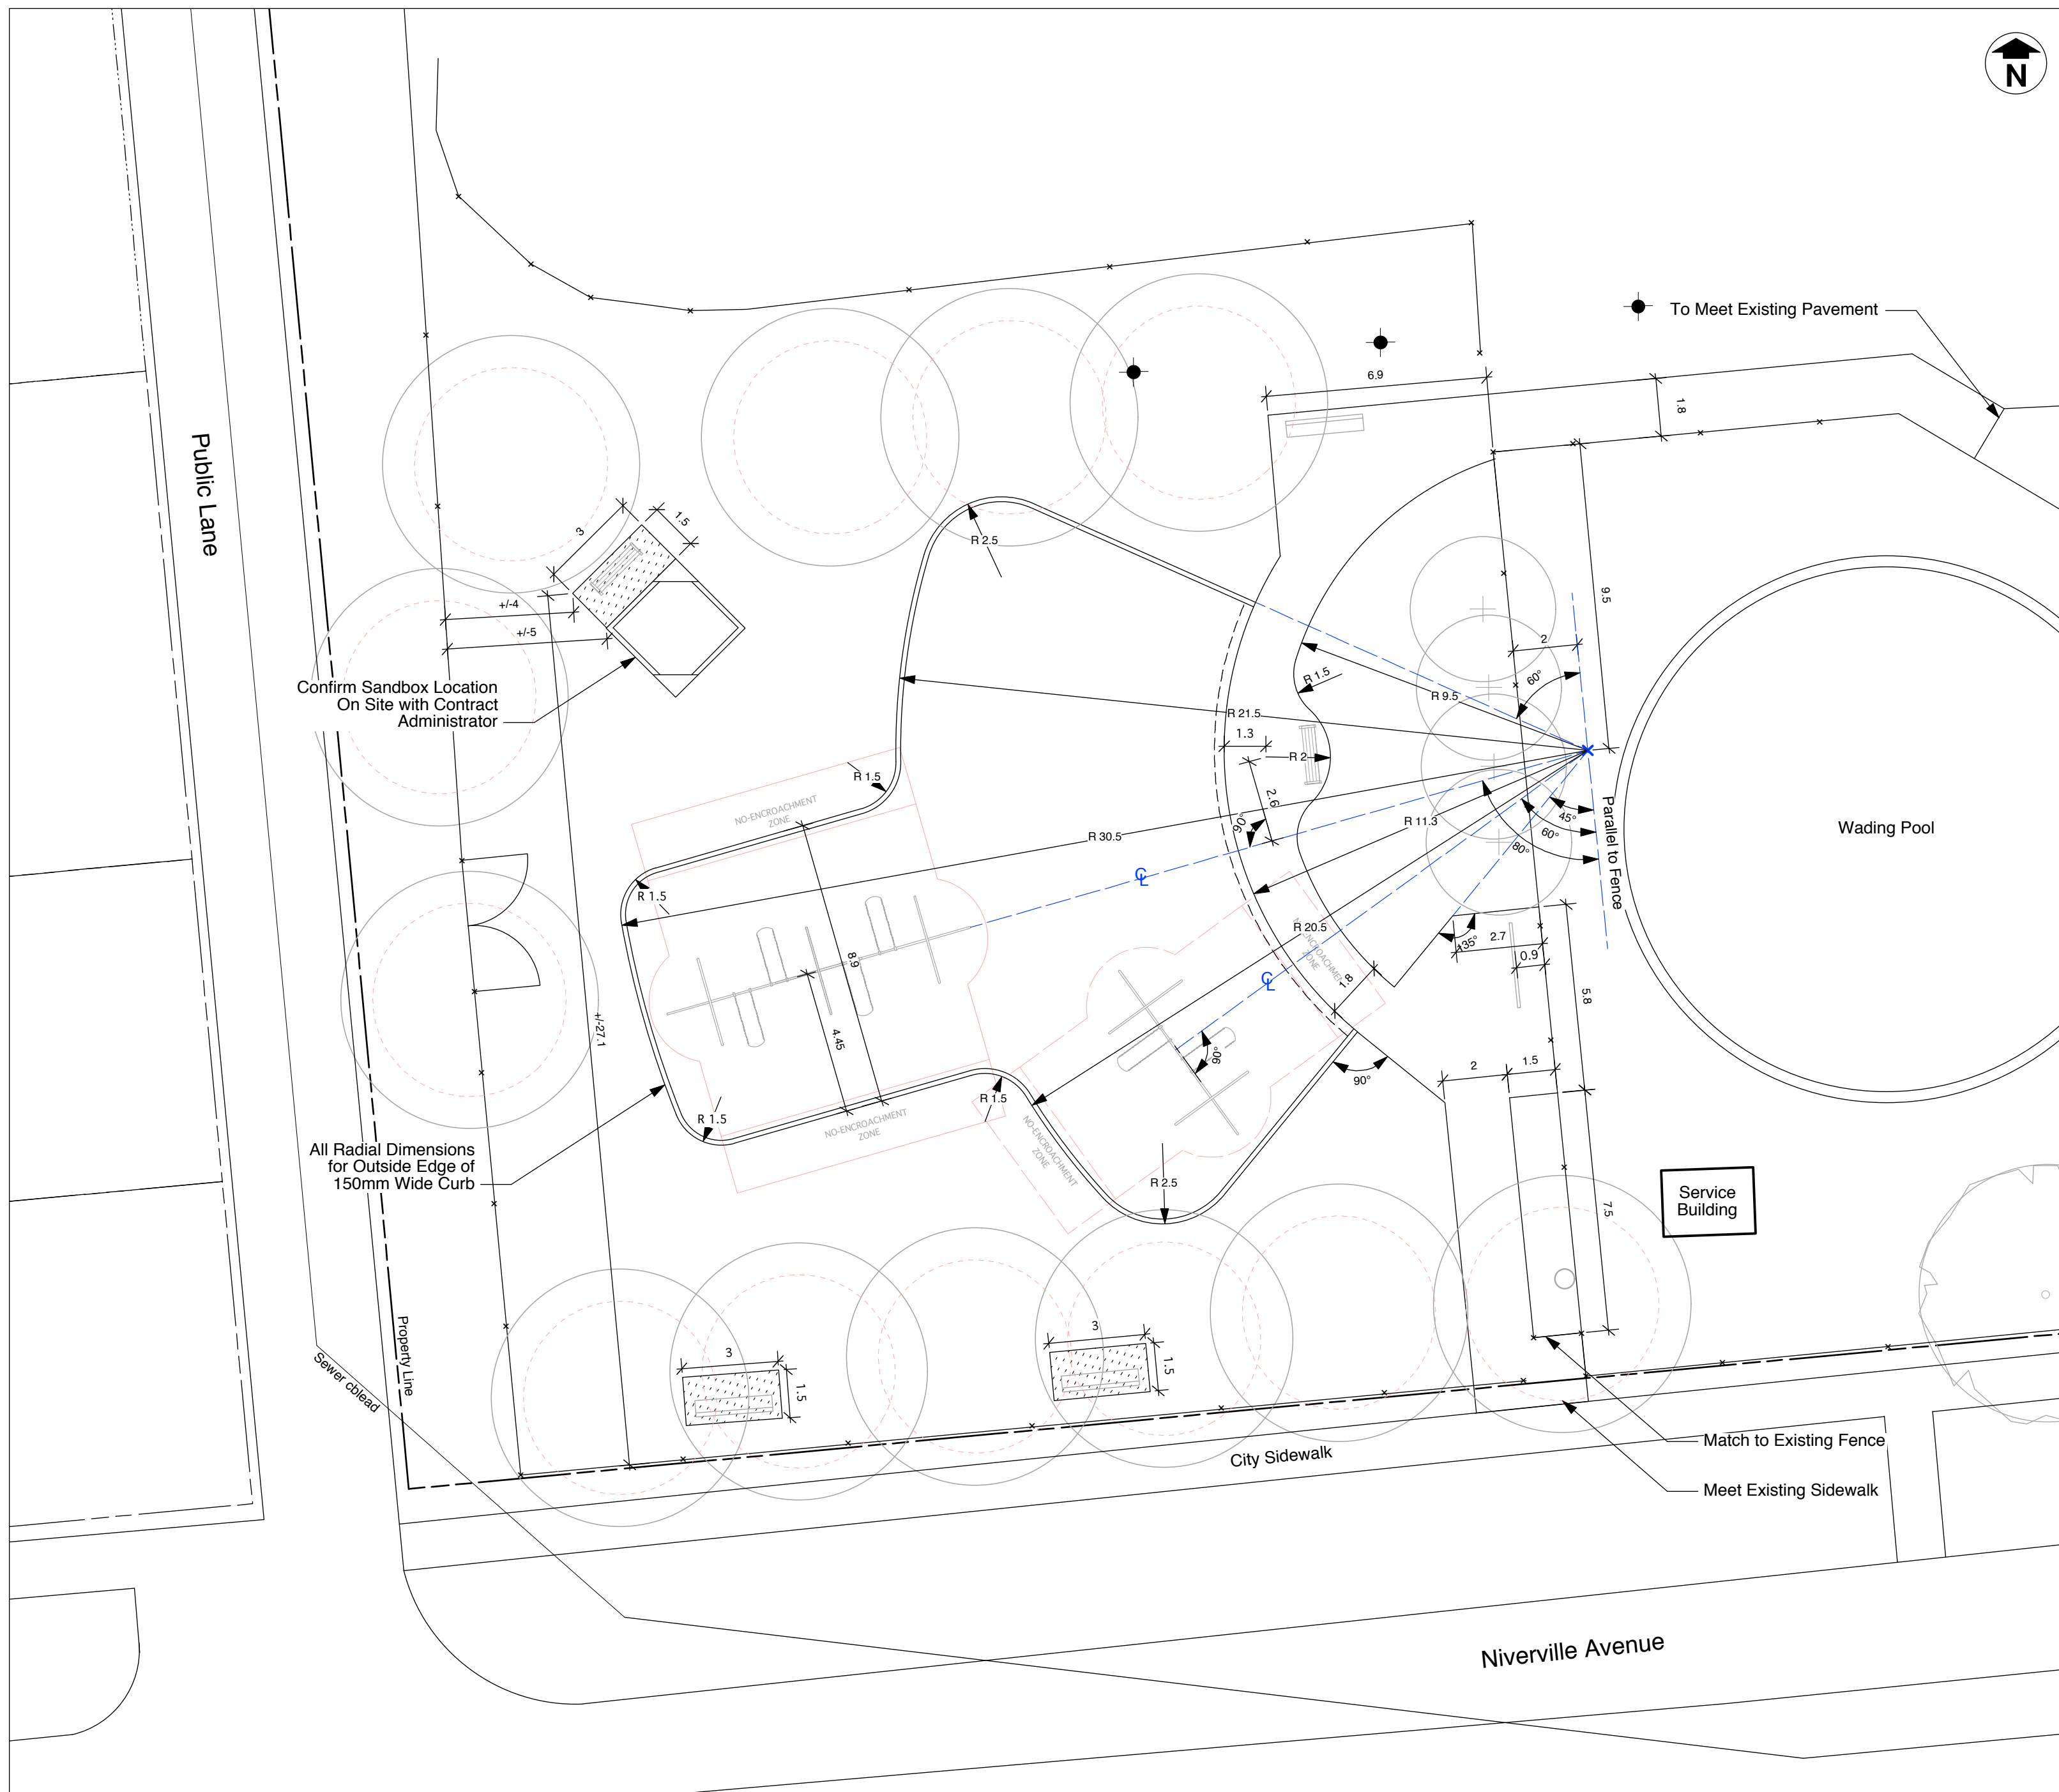

RELEASED FOR CONSTRUCTION		DATE: XX Month, 20XX
8		
7		
6		
5		
4		
3		
2		
1		
NO.	REVISION	DATE BY

CLIENT



PROJECT

Champlain C.C.
282 Niverville Ave.
Winnipeg, MB

DRAWN BY: EW DATE: 15 June, 2011

APPROVED BY: DW SCALE: 1:150 (metric)

DRAWING TITLE

Layout Plan

PROJECT NO. SHEET NO. REVISION NO.

1102

L4

0