



A EXISTING PLAN AT GROUND LEVEL
S01 1/4" = 1'-0"

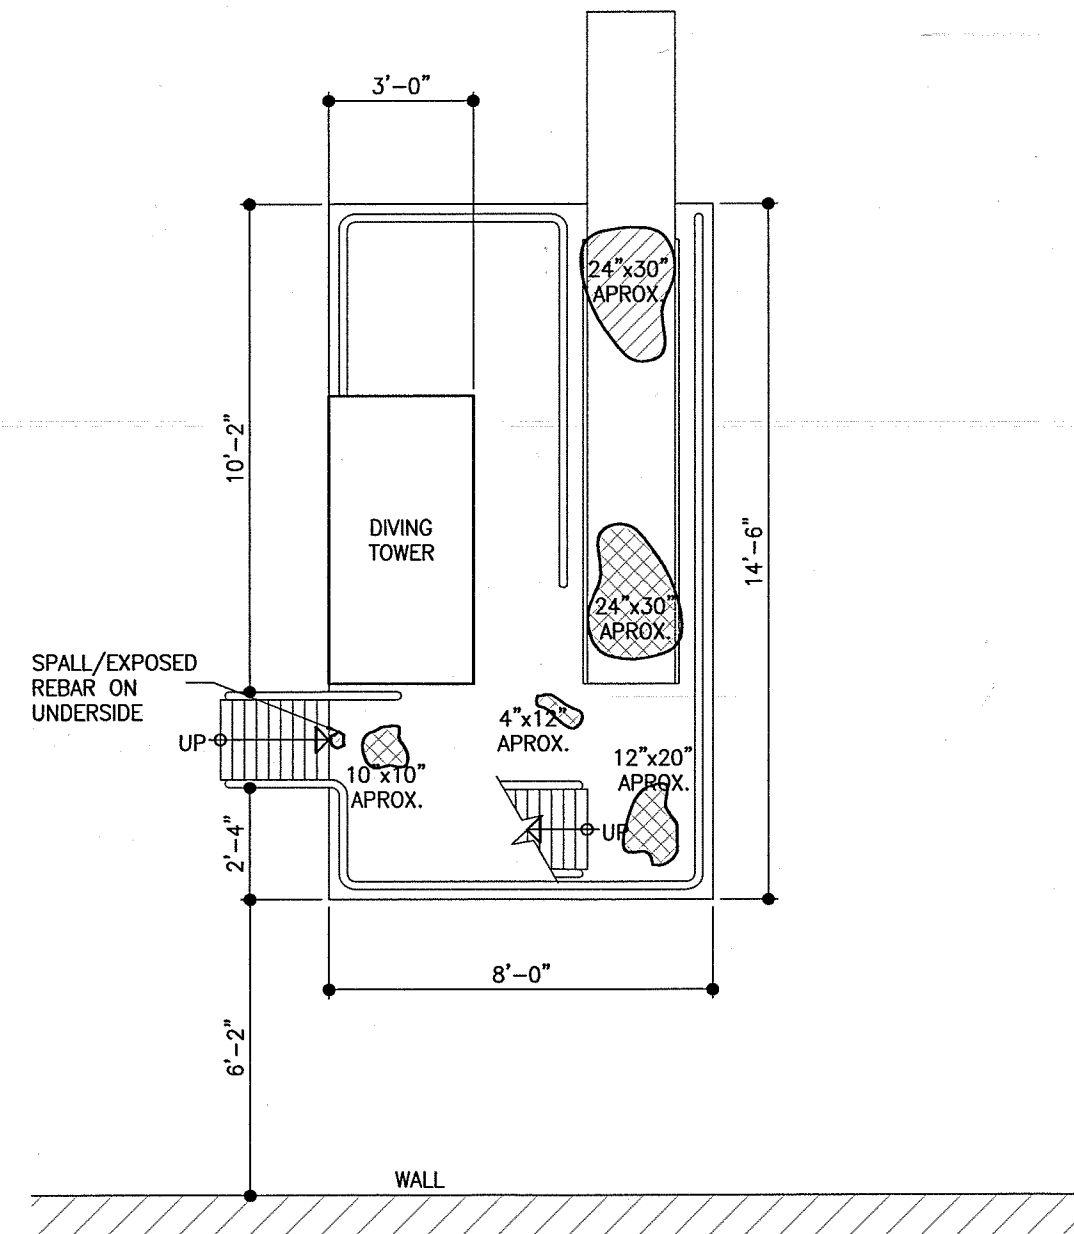


B EXISTING PLAN AT FIRST PLATFORM LEVEL
S01 1/4" = 1'-0"

COATING FAILING, SEVERAL LOCATIONS.
SPALLED CONCRETE.

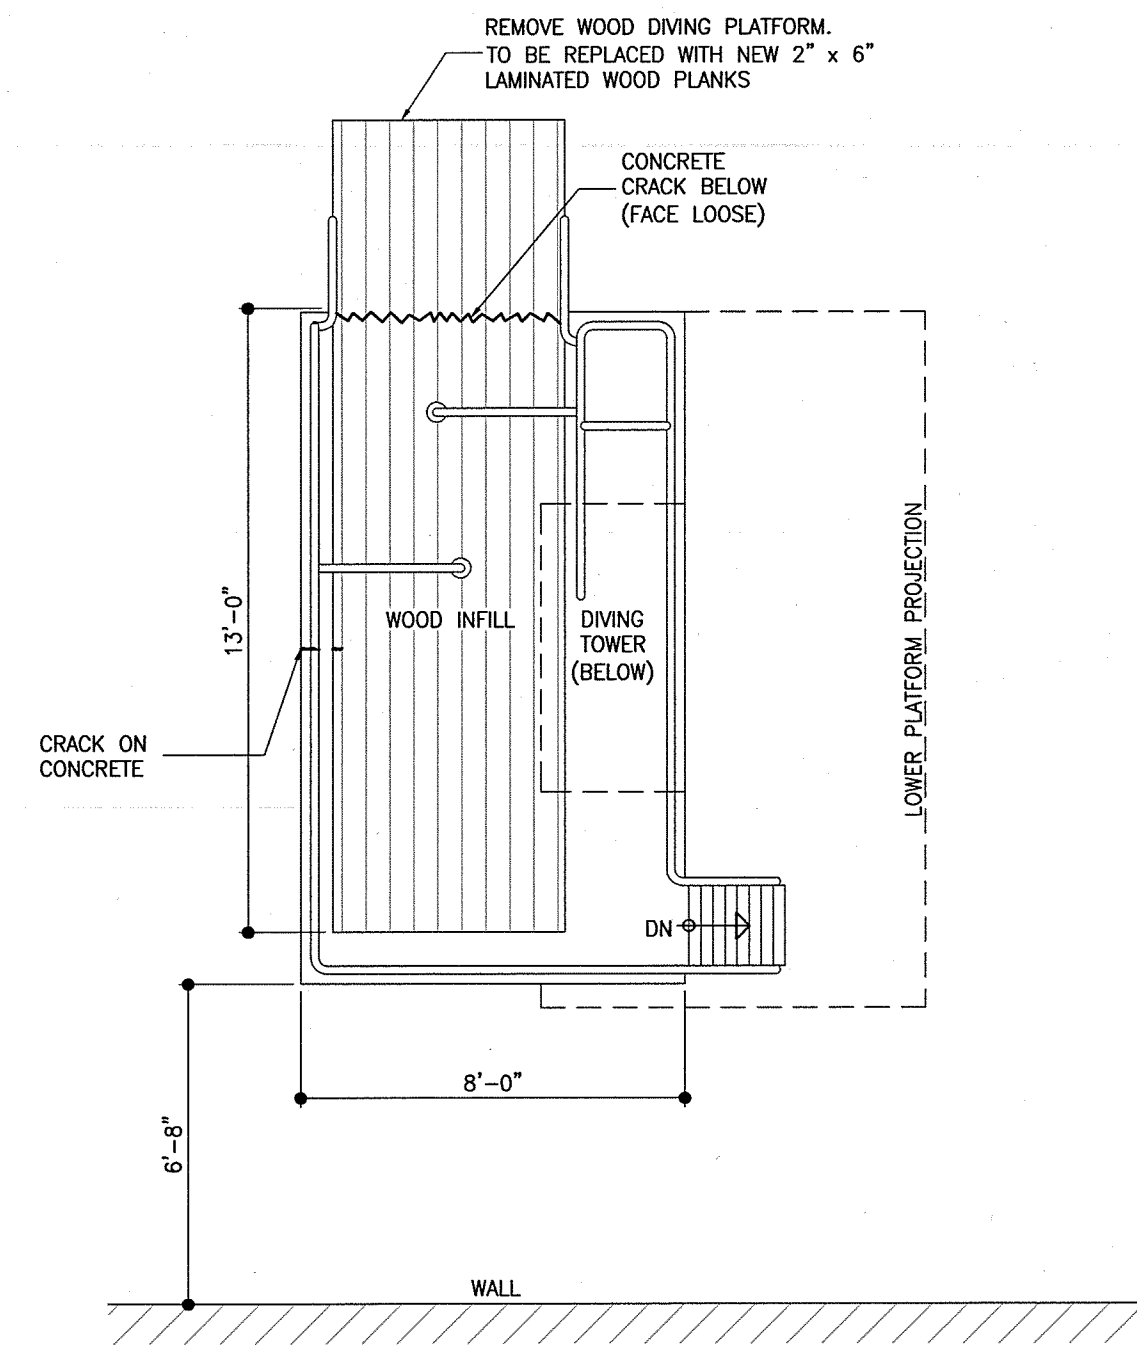


C EXISTING PLAN AT SECOND PLATFORM LEVEL
S01 1/4" = 1'-0"

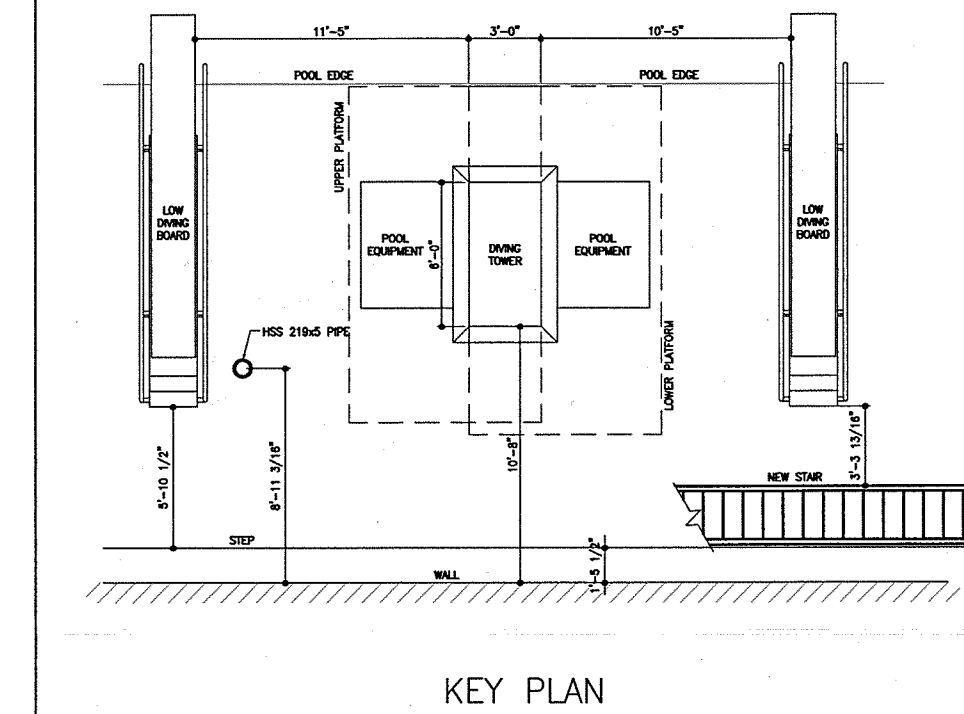


KEY PLAN


APEGM
Certificate of Authorization
Accutech Engineering Inc.
No. 1660 Date: Apr 21/11

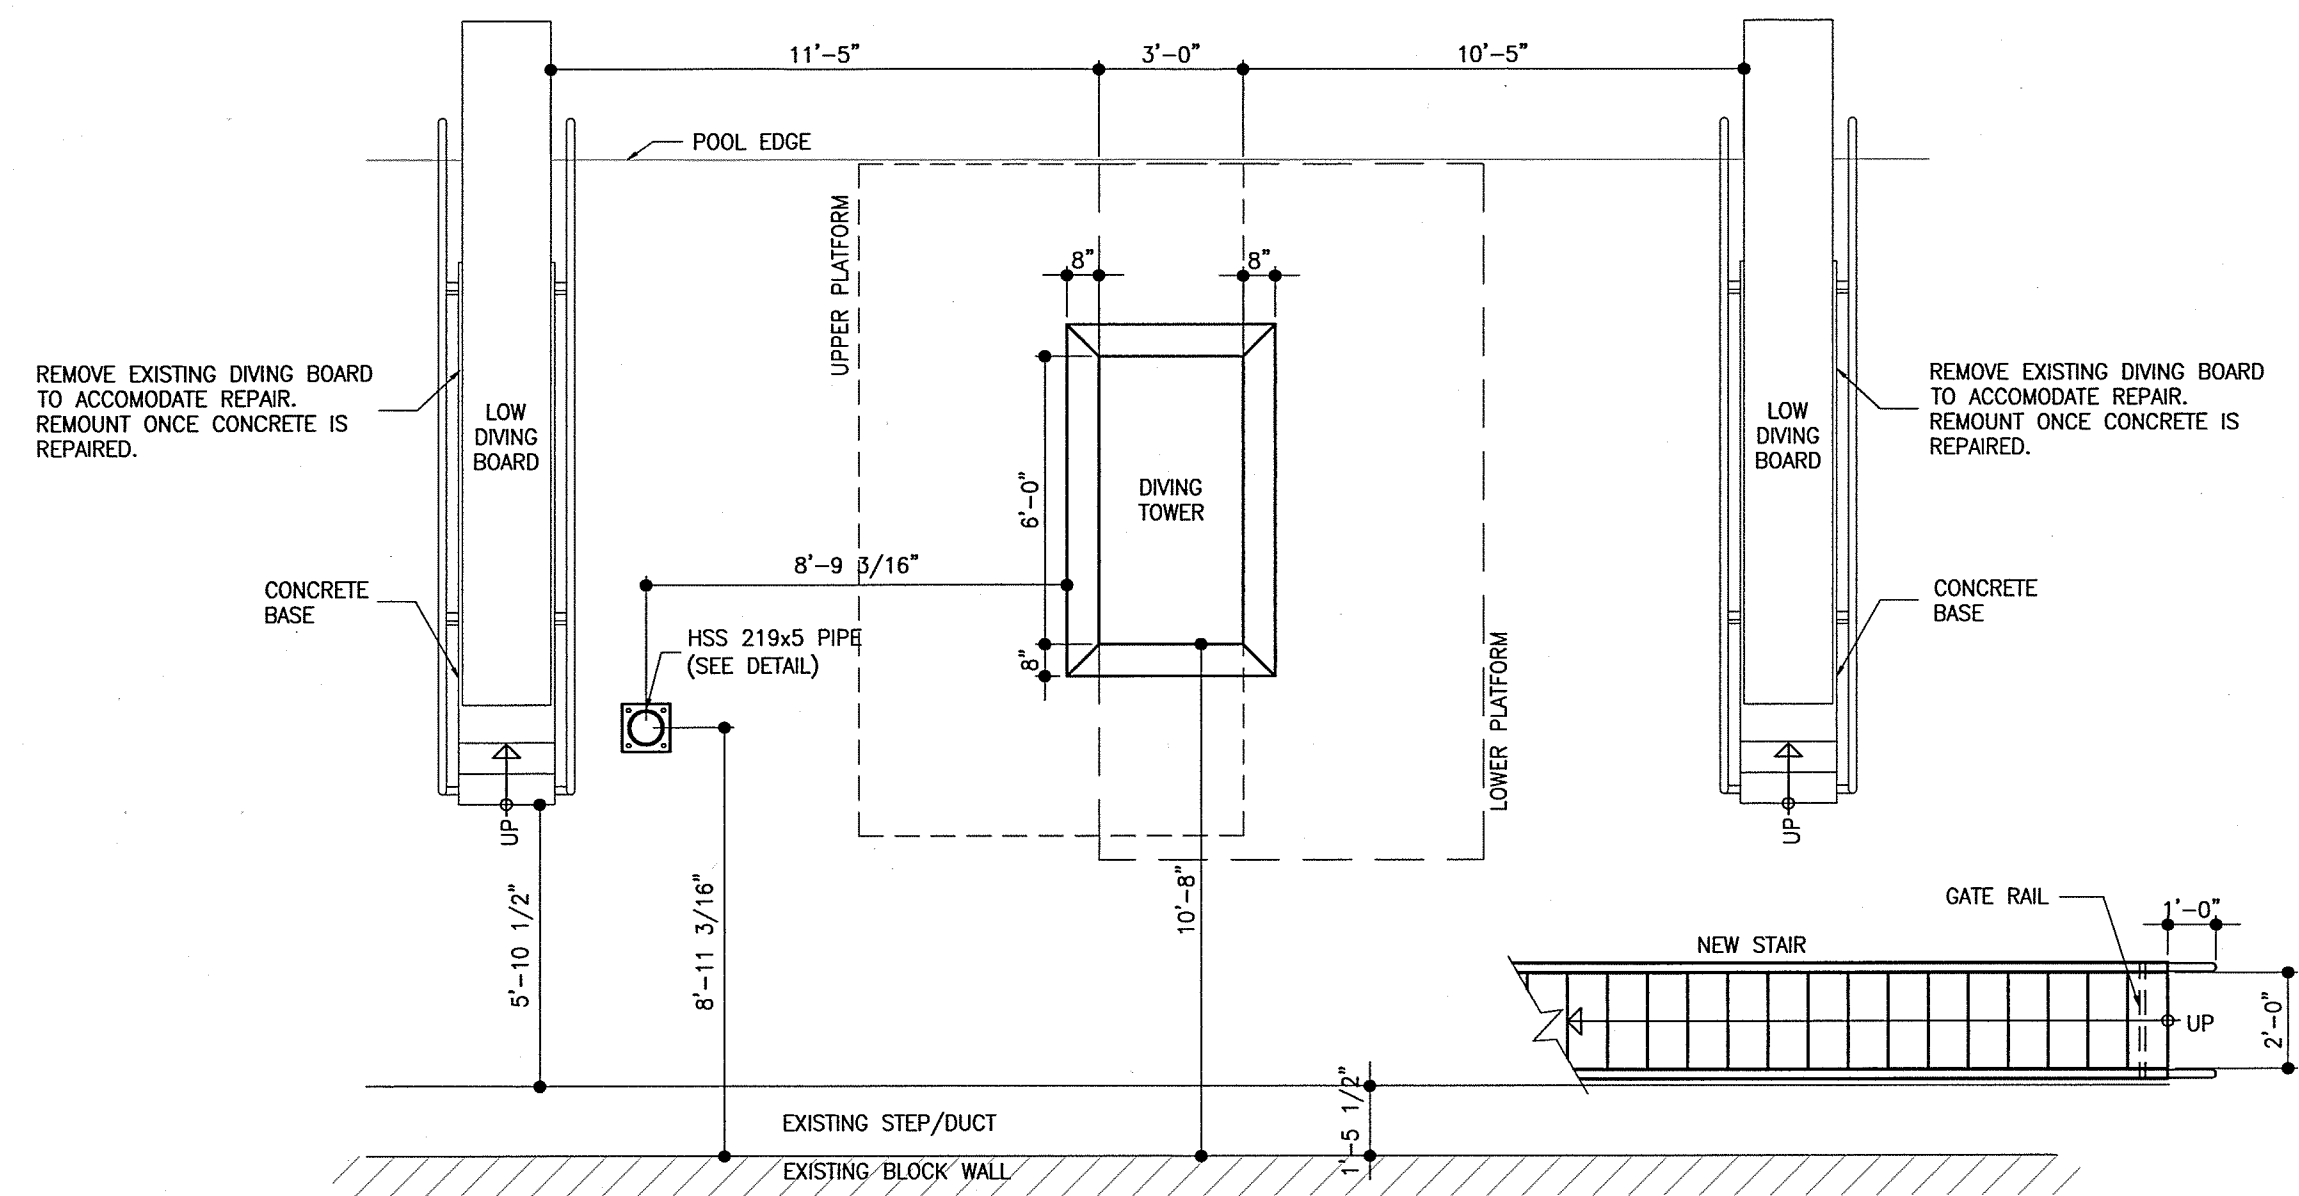

D NEW STAIR PLAN AT GROUND LEVEL
S01 1/4" = 1'-0"

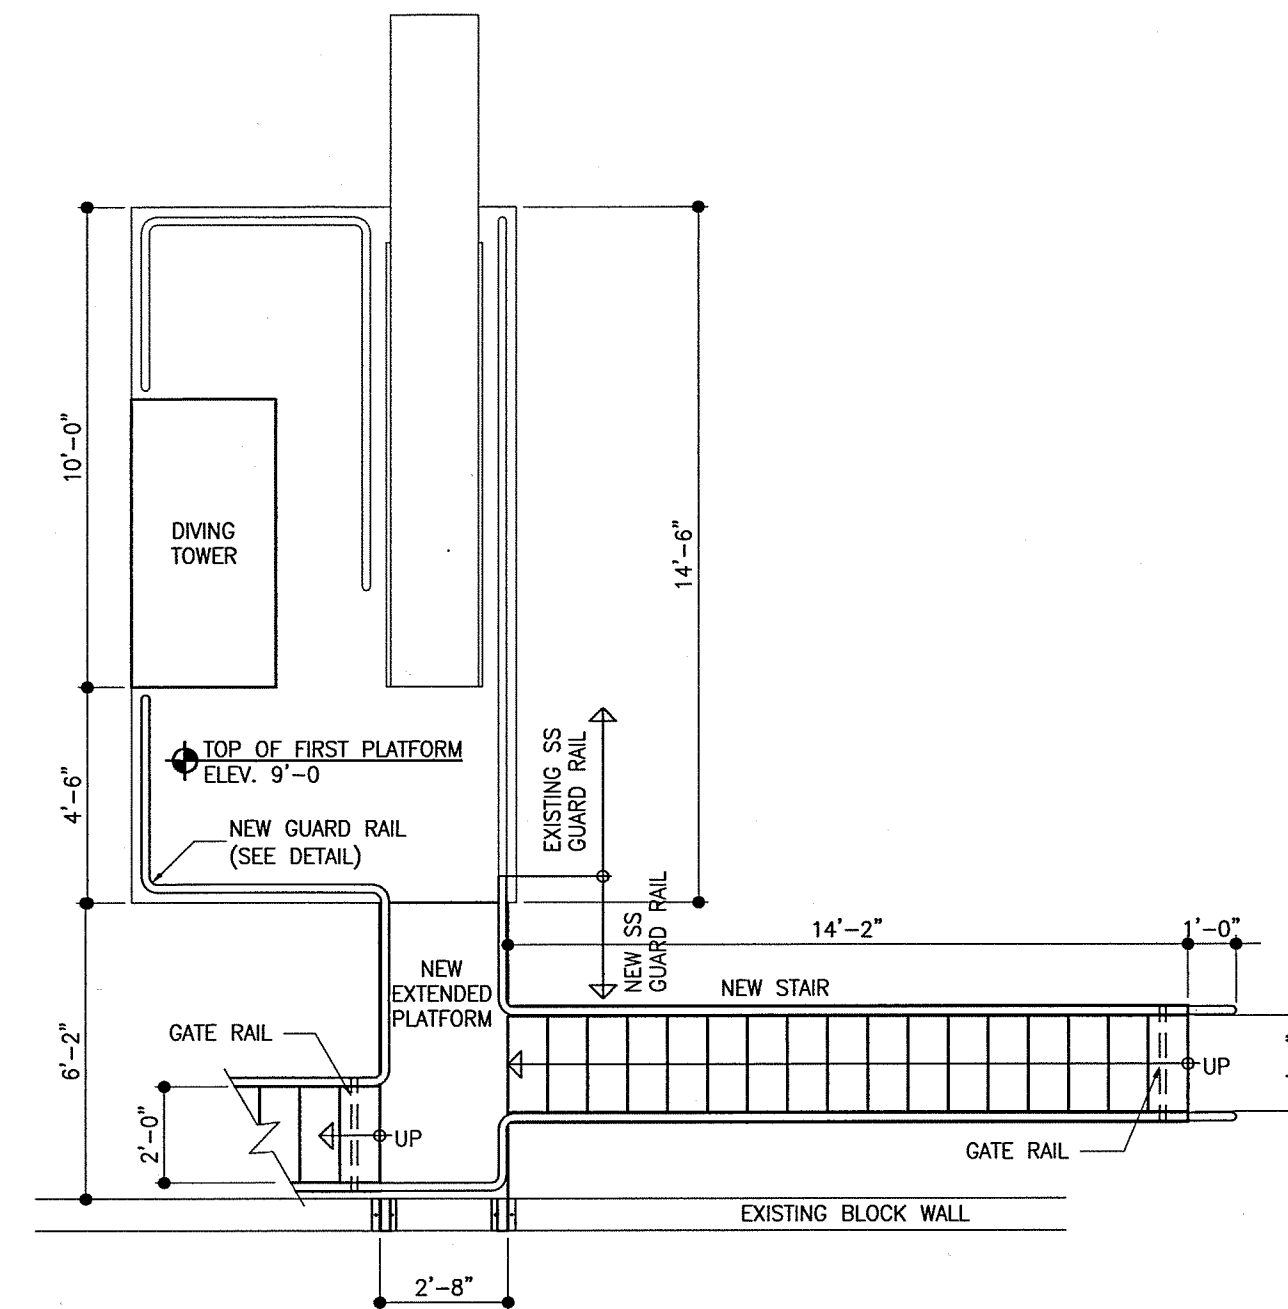


E NEW STAIR PLAN AT FIRST PLATFORM LEVEL
S01 1/4" = 1'-0"

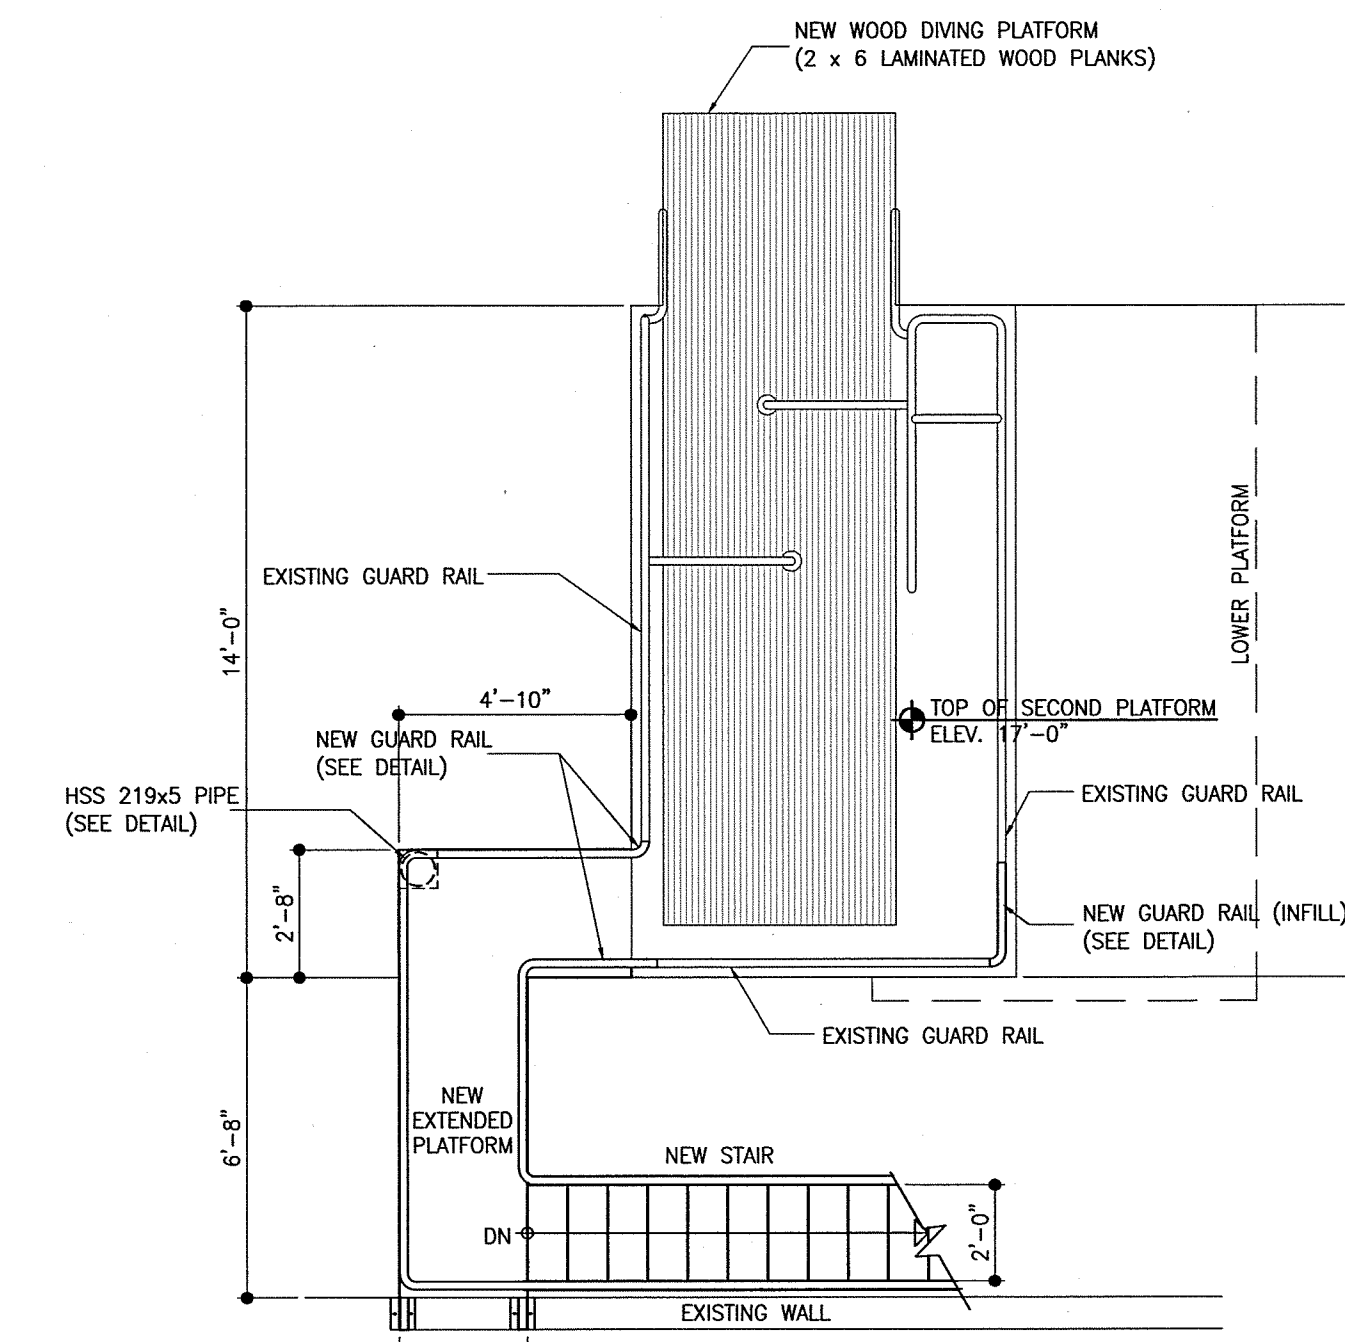

F NEW STAIR PLAN AT SECOND PLATFORM LEVEL
S01 1/4" = 1'-0"

7				
6				
5				
4				
3				
2				
1	ISSUED FOR TENDER	QBG	KRD	APR 8 2011
0	ISSUED FOR CLIENT REVIEW	QBG	KRD	MAR 30 2011
REV	DESCRIPTION	DWN	APP	REV DATE

Accutech Engineering Inc.
Tomorrow's Technology Today
605-287 Broadway, Winnipeg, Manitoba Canada R3C 0R9
Phone 204.944.1555 Fax 204.944.1444
www.accutecheng.ca

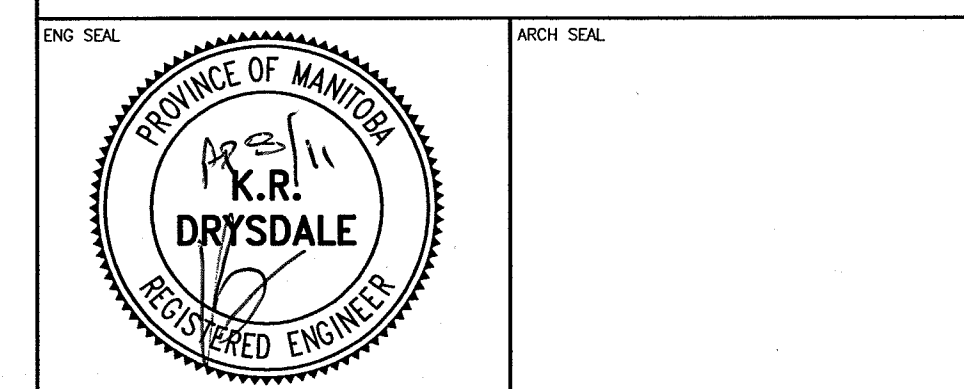

CITY OF WINNIPEG
SEVEN OAKS POOL DIVING TOWER

EXISTING DIVING TOWER PLANS
AND NEW STAIRS PLANS

DRAWN BY	QBG	CHECKED BY	ATD	DATE	APR 08 2011	SHEET NO	S01
DESIGNED BY	ATD	CHECKED BY	KRD	SCALE	AS NOTED	REVISION NO	1