


**David Wagner Associates Inc.**  
 4 - 430 River Avenue Winnipeg, Manitoba, R3L 0C6 (204) 452-2426  
 LANDSCAPE ARCHITECTURE • URBAN DESIGN • GOLF COURSE ARCHITECTURE

NOTES  
 Location of underground structures as shown are based on the best information available but no guarantee is given that all existing utilities are shown or that the given locations are exact. Confirmation of existence and exact location of all services must be obtained from the individual utilities before proceeding with construction.

DO NOT SCALE - DRAWING PLOT MAY NOT BE AT 100%

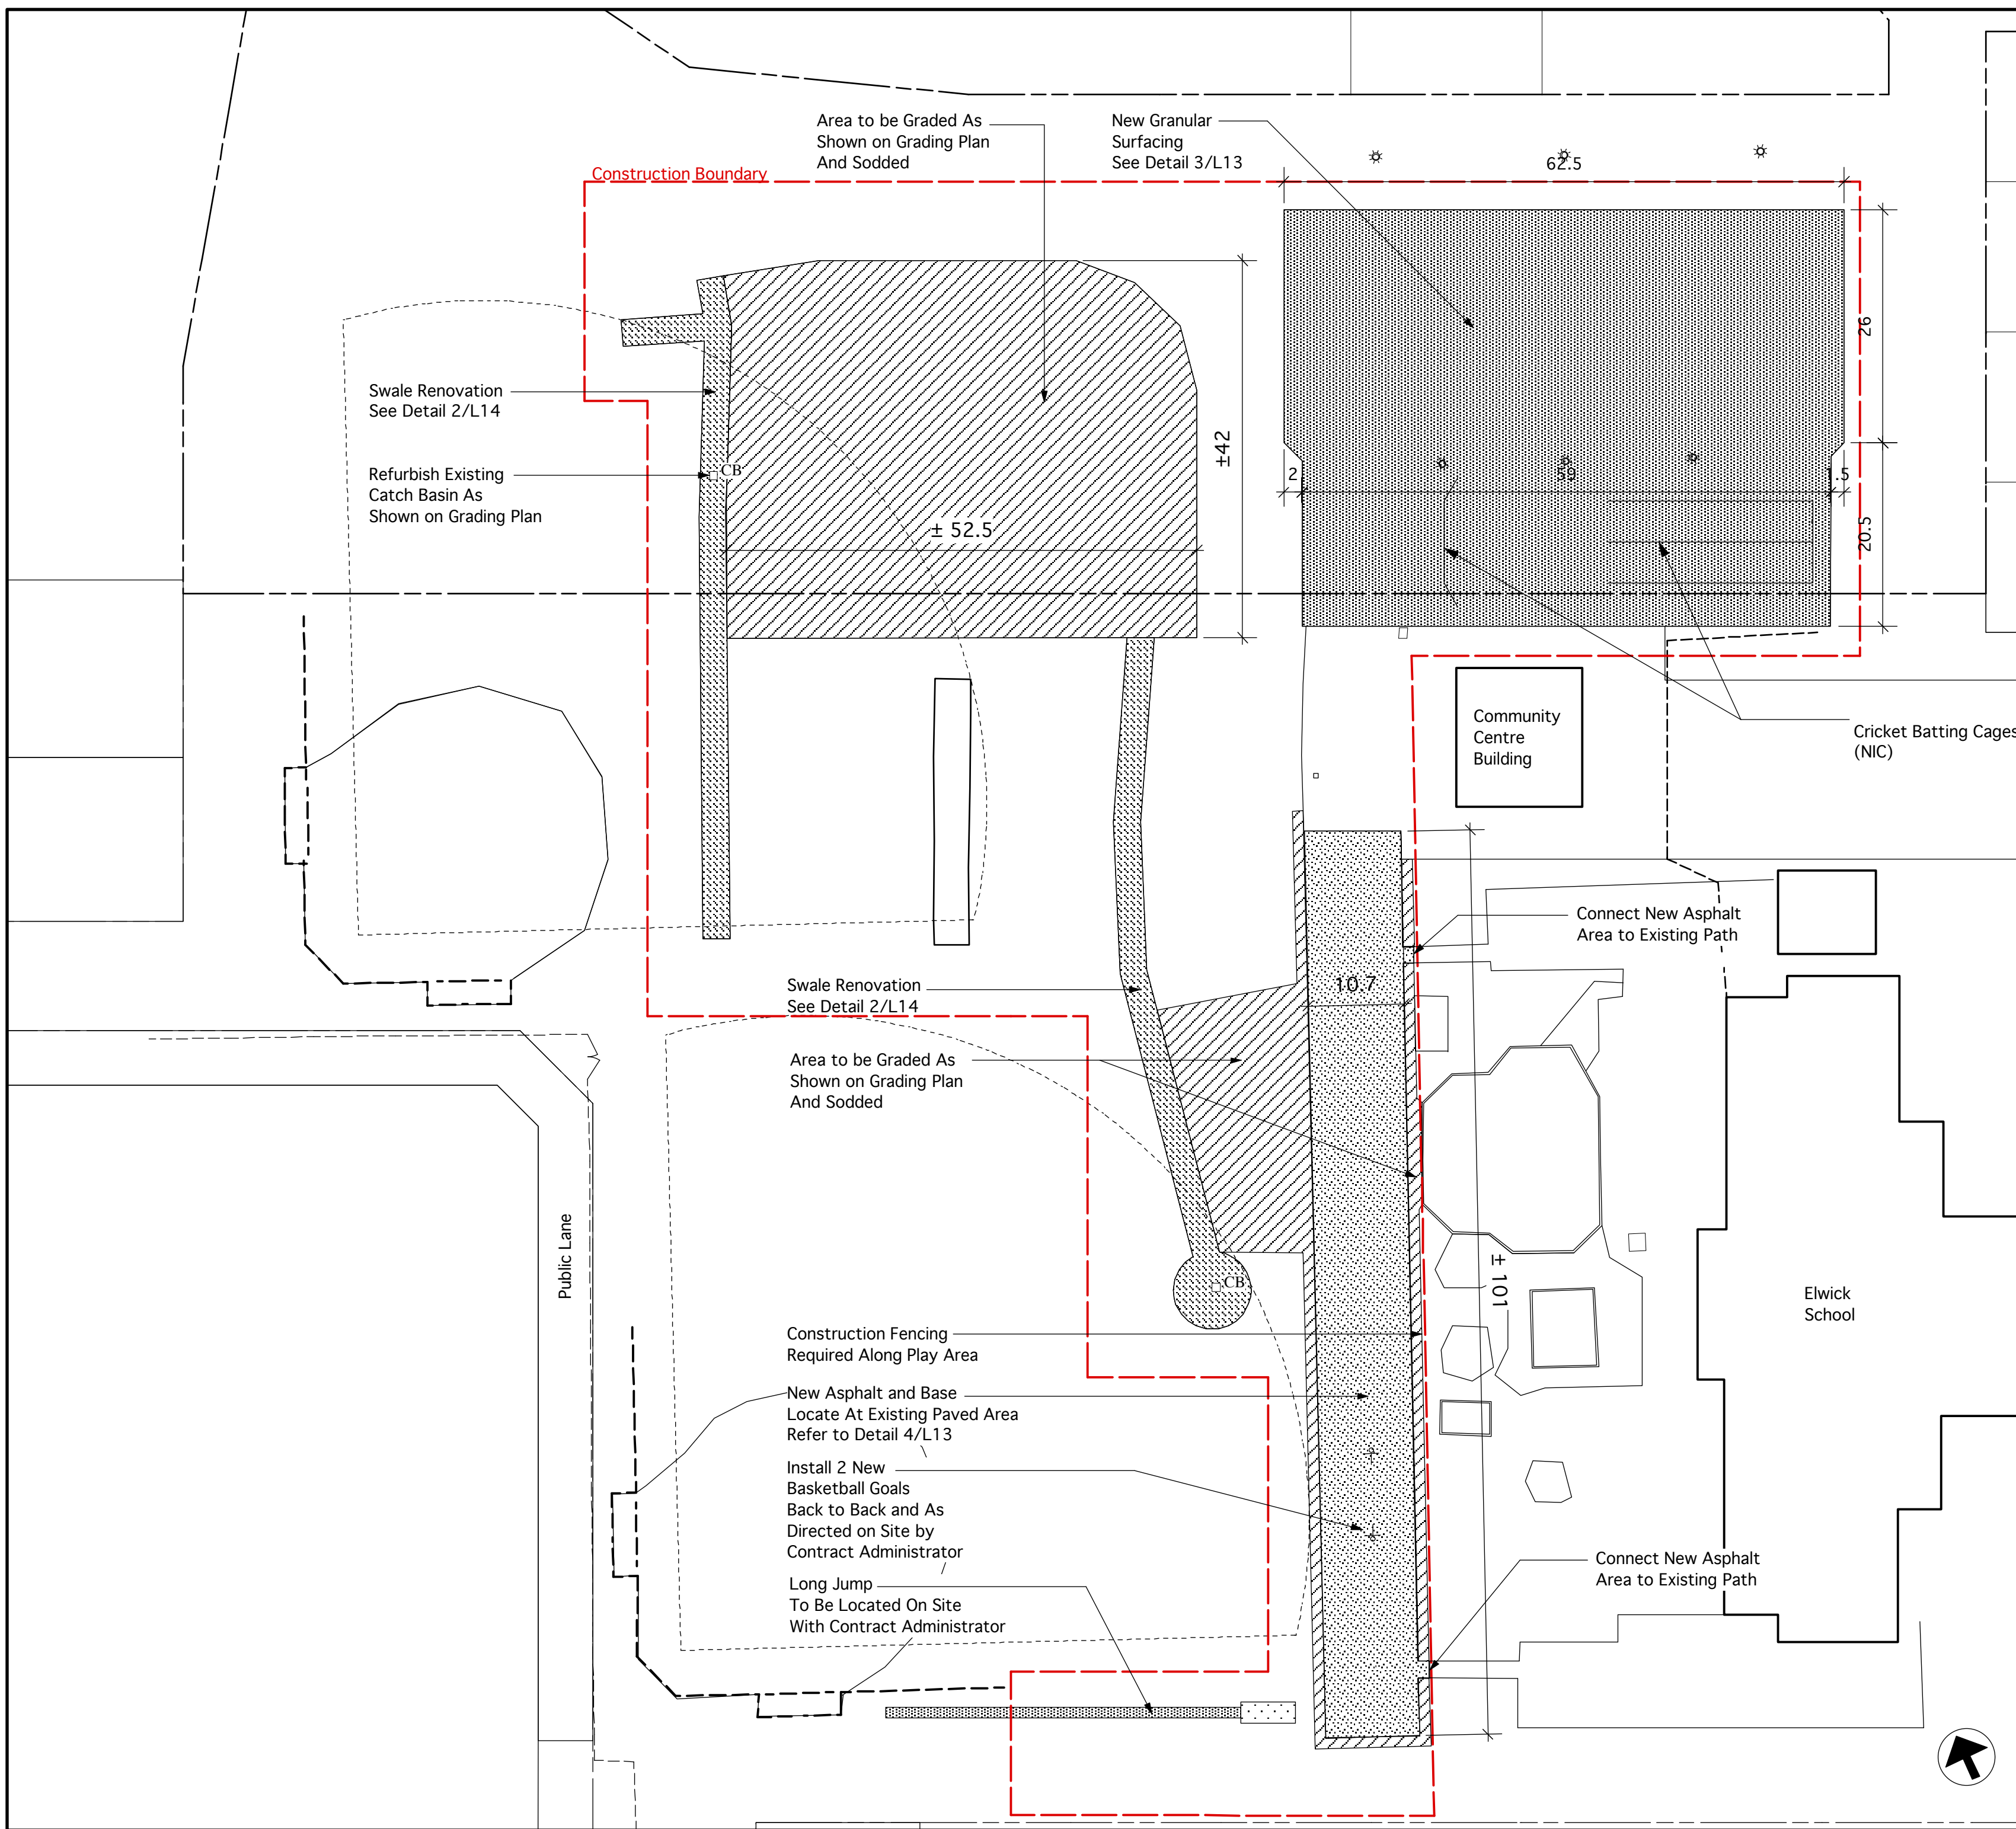

RELEASED FOR CONSTRUCTION		DATE: XX Month, 20XX	
8			
7			
6			
5			
4			
3			
2			
1			
NO.	REVISION	DATE	BY



PROJECT  
**BCI II - OLD KILDONAN WARD  
 RENOVATION OF SPORT COURTS**

DRAWN BY: CL/LLW      DATE: JUNE 16, 2011  
 APPROVED BY: Approved By      SCALE: 1:500 Metric

DRAWING TITLE  
**ELWICK SITE  
 DEVELOPMENT PLAN**

PROJECT NO.	SHEET NO.	REVISION NO.
1017_M	L10	0

