

David Wagner Associates Inc.
 4 - 430 River Avenue Winnipeg, Manitoba, R3L 0C6 (204) 452-2426
 LANDSCAPE ARCHITECTURE • URBAN DESIGN • GOLF COURSE ARCHITECTURE

NOTES
 Location of underground structures as shown are based on the best information available but no guarantee is given that all existing utilities are shown or that the given locations are exact. Confirmation of existence and exact location of all services must be obtained from the individual utilities before proceeding with construction.

DO NOT SCALE - DRAWING PLOT MAY NOT BE AT 100%

LEGEND

- Proposed Elevations
Refer to Survey Plan L1 for Existing Elevations
- INV 31.38 Bottom of Multi-Flow
- Light Standards
- Multi-Flow Drainage Pipe

RELEASED FOR CONSTRUCTION		DATE: XX Month, 20XX	
8			
7			
6			
5			
4			
3			
2			
1			
NO.	REVISION	DATE	BY




PROJECT
**BCI II - OLD KILDONAN WARD
 RENOVATION OF SPORT COURTS**

DRAWN BY: CL/LLW DATE: JUNE 16, 2011
 APPROVED BY: Approved By SCALE: 1:200 Metric

DRAWING TITLE
**MAPLES SITE
 GRADING SCHEMATIC PLAN**

PROJECT NO.	SHEET NO.	REVISION NO.
1017_M	L5	0

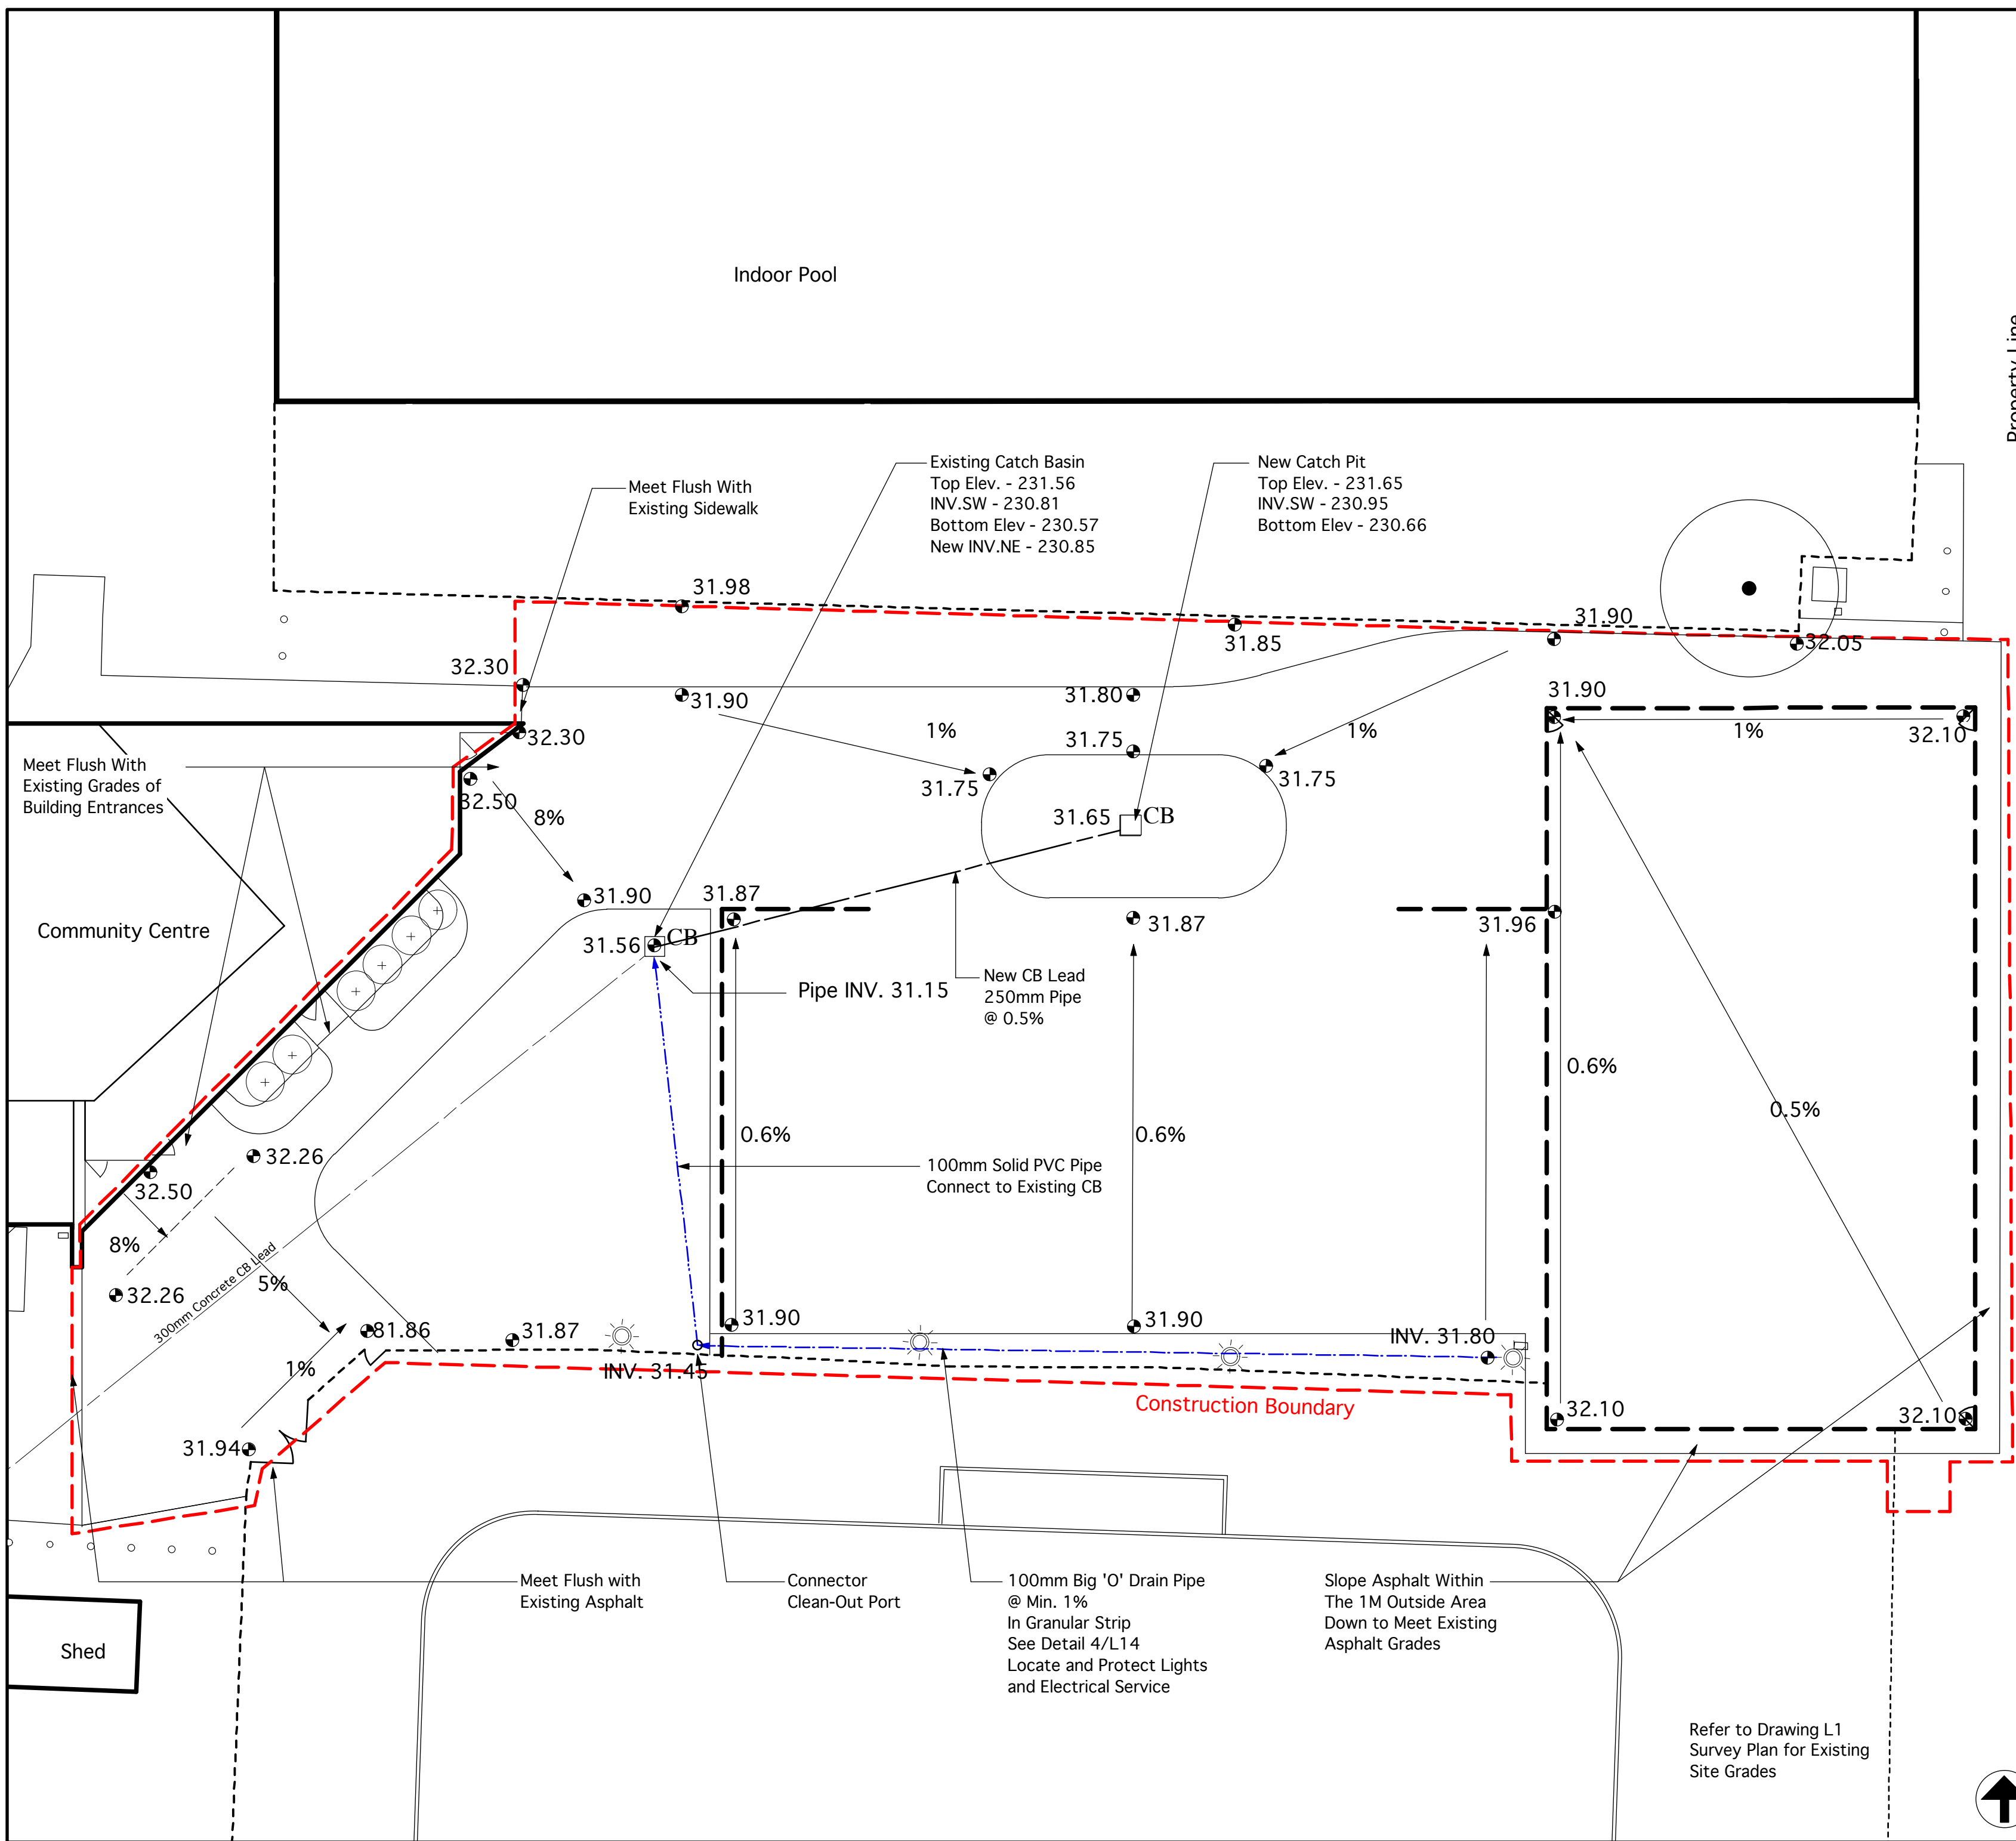

Refer to Drawing L1
 Survey Plan for Existing
 Site Grades

