



**David Wagner Associates Inc.**  
 4 - 430 River Avenue Winnipeg, Manitoba, R3L 0C6 (204) 452-2426  
 LANDSCAPE ARCHITECTURE • URBAN DESIGN • GOLF COURSE ARCHITECTURE

**NOTES**  
 Location of underground structures as shown are based on the best information available but no guarantee is given that all existing utilities are shown or that the given locations are exact. Confirmation of existence and exact location of all services must be obtained from the individual utilities before proceeding with construction.

DO NOT SCALE - DRAWING PLOT MAY NOT BE AT 100%

**LEGEND**

	Existing Elevation
	Existing Fence
	Light Standards

RELEASED FOR CONSTRUCTION		DATE: XX Month, 20XX
8		
7		
6		
5		
4		
3		
2		
1		
NO.	REVISION	DATE BY




PROJECT  
**BCI II - OLD KILDONAN WARD  
 RENOVATION OF SPORT COURTS**

DRAWN BY	CL	DATE	JUNE 16, 2011
APPROVED BY	DW	SCALE	1:250 Metric


DRAWING TITLE  
**GARDEN CITY SITE  
 SURVEY PLAN**

PROJECT NO.	SHEET NO.	REVISION NO.
1017_GC	L6	0

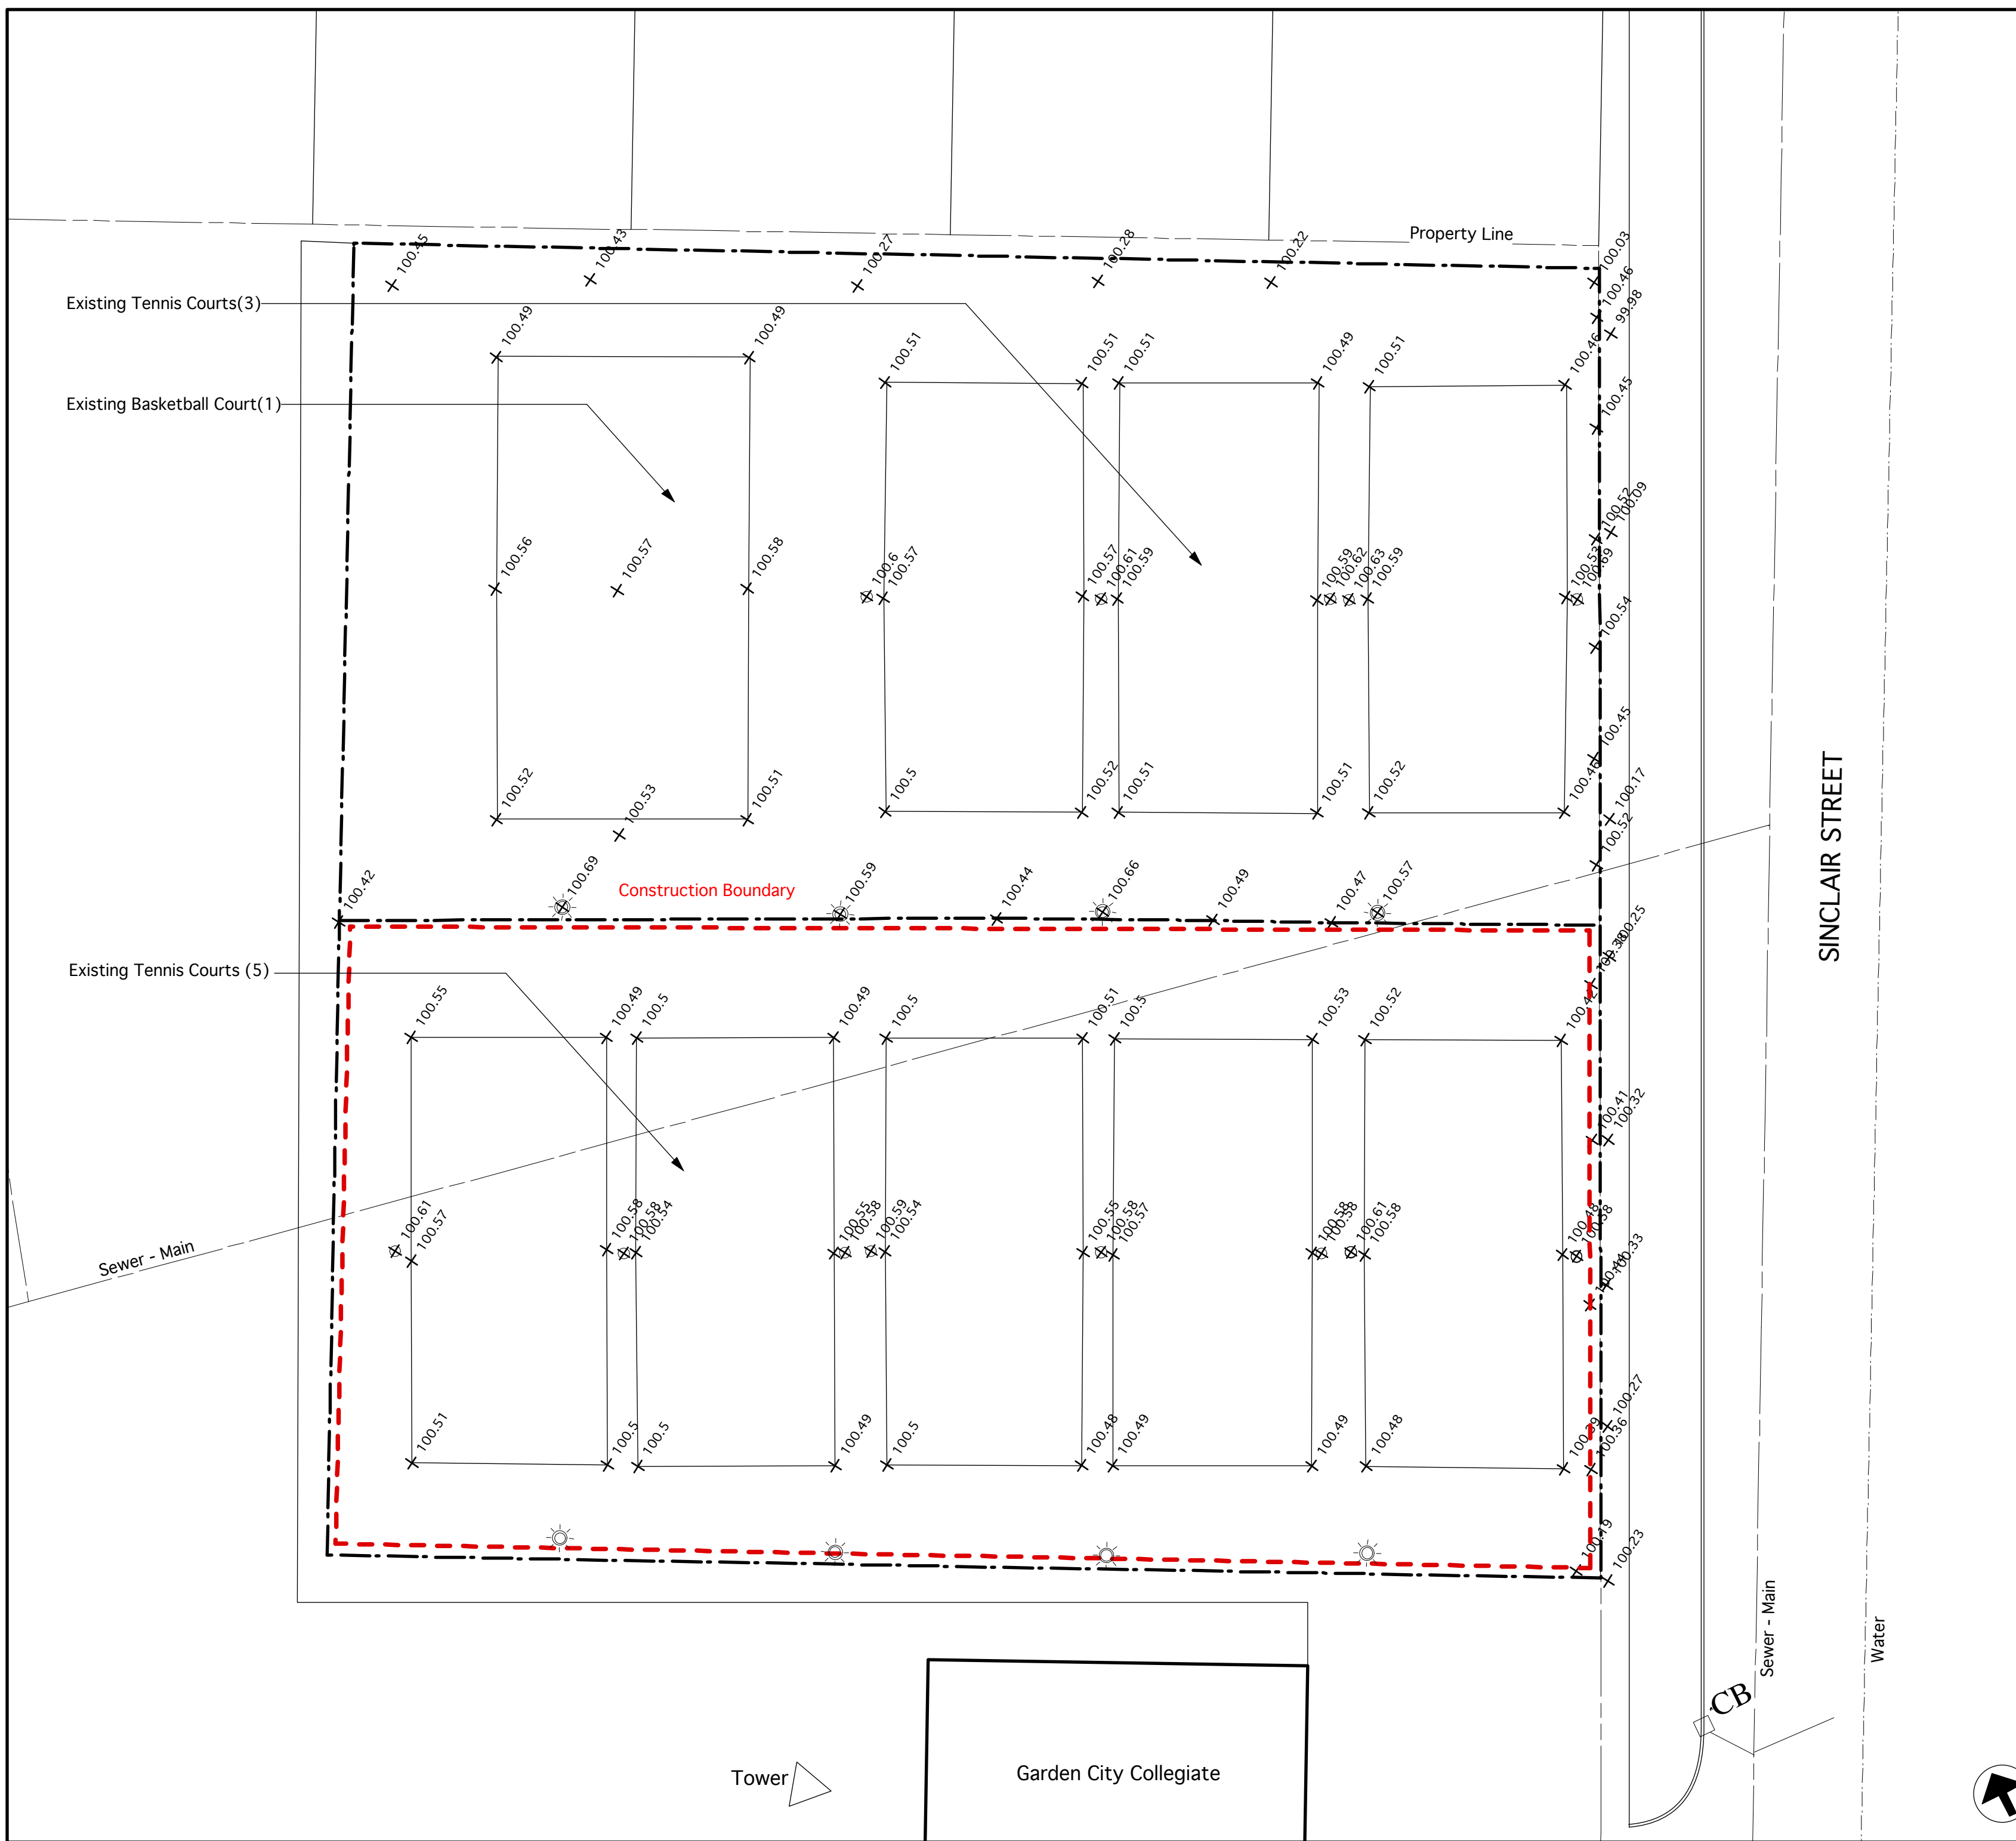

SINCLAIR STREET

Sewer - Main  
 Water  
 CB

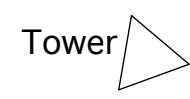

Garden City Collegiate