




David Wagner Associates Inc.

4 - 430 River Avenue Winnipeg, Manitoba, R3L 0C6 (204) 452-2426

LANDSCAPE ARCHITECTURE • URBAN DESIGN • GOLF COURSE ARCHITECTURE

NOTES
Location of underground structures as shown are based on the best information available but no guarantee is given that all existing utilities are shown or that the given locations are exact. Confirmation of existence and exact location of all services must be obtained from the individual utilities before proceeding with construction.

DO NOT SCALE - DRAWING PLOT MAY NOT BE AT 100%

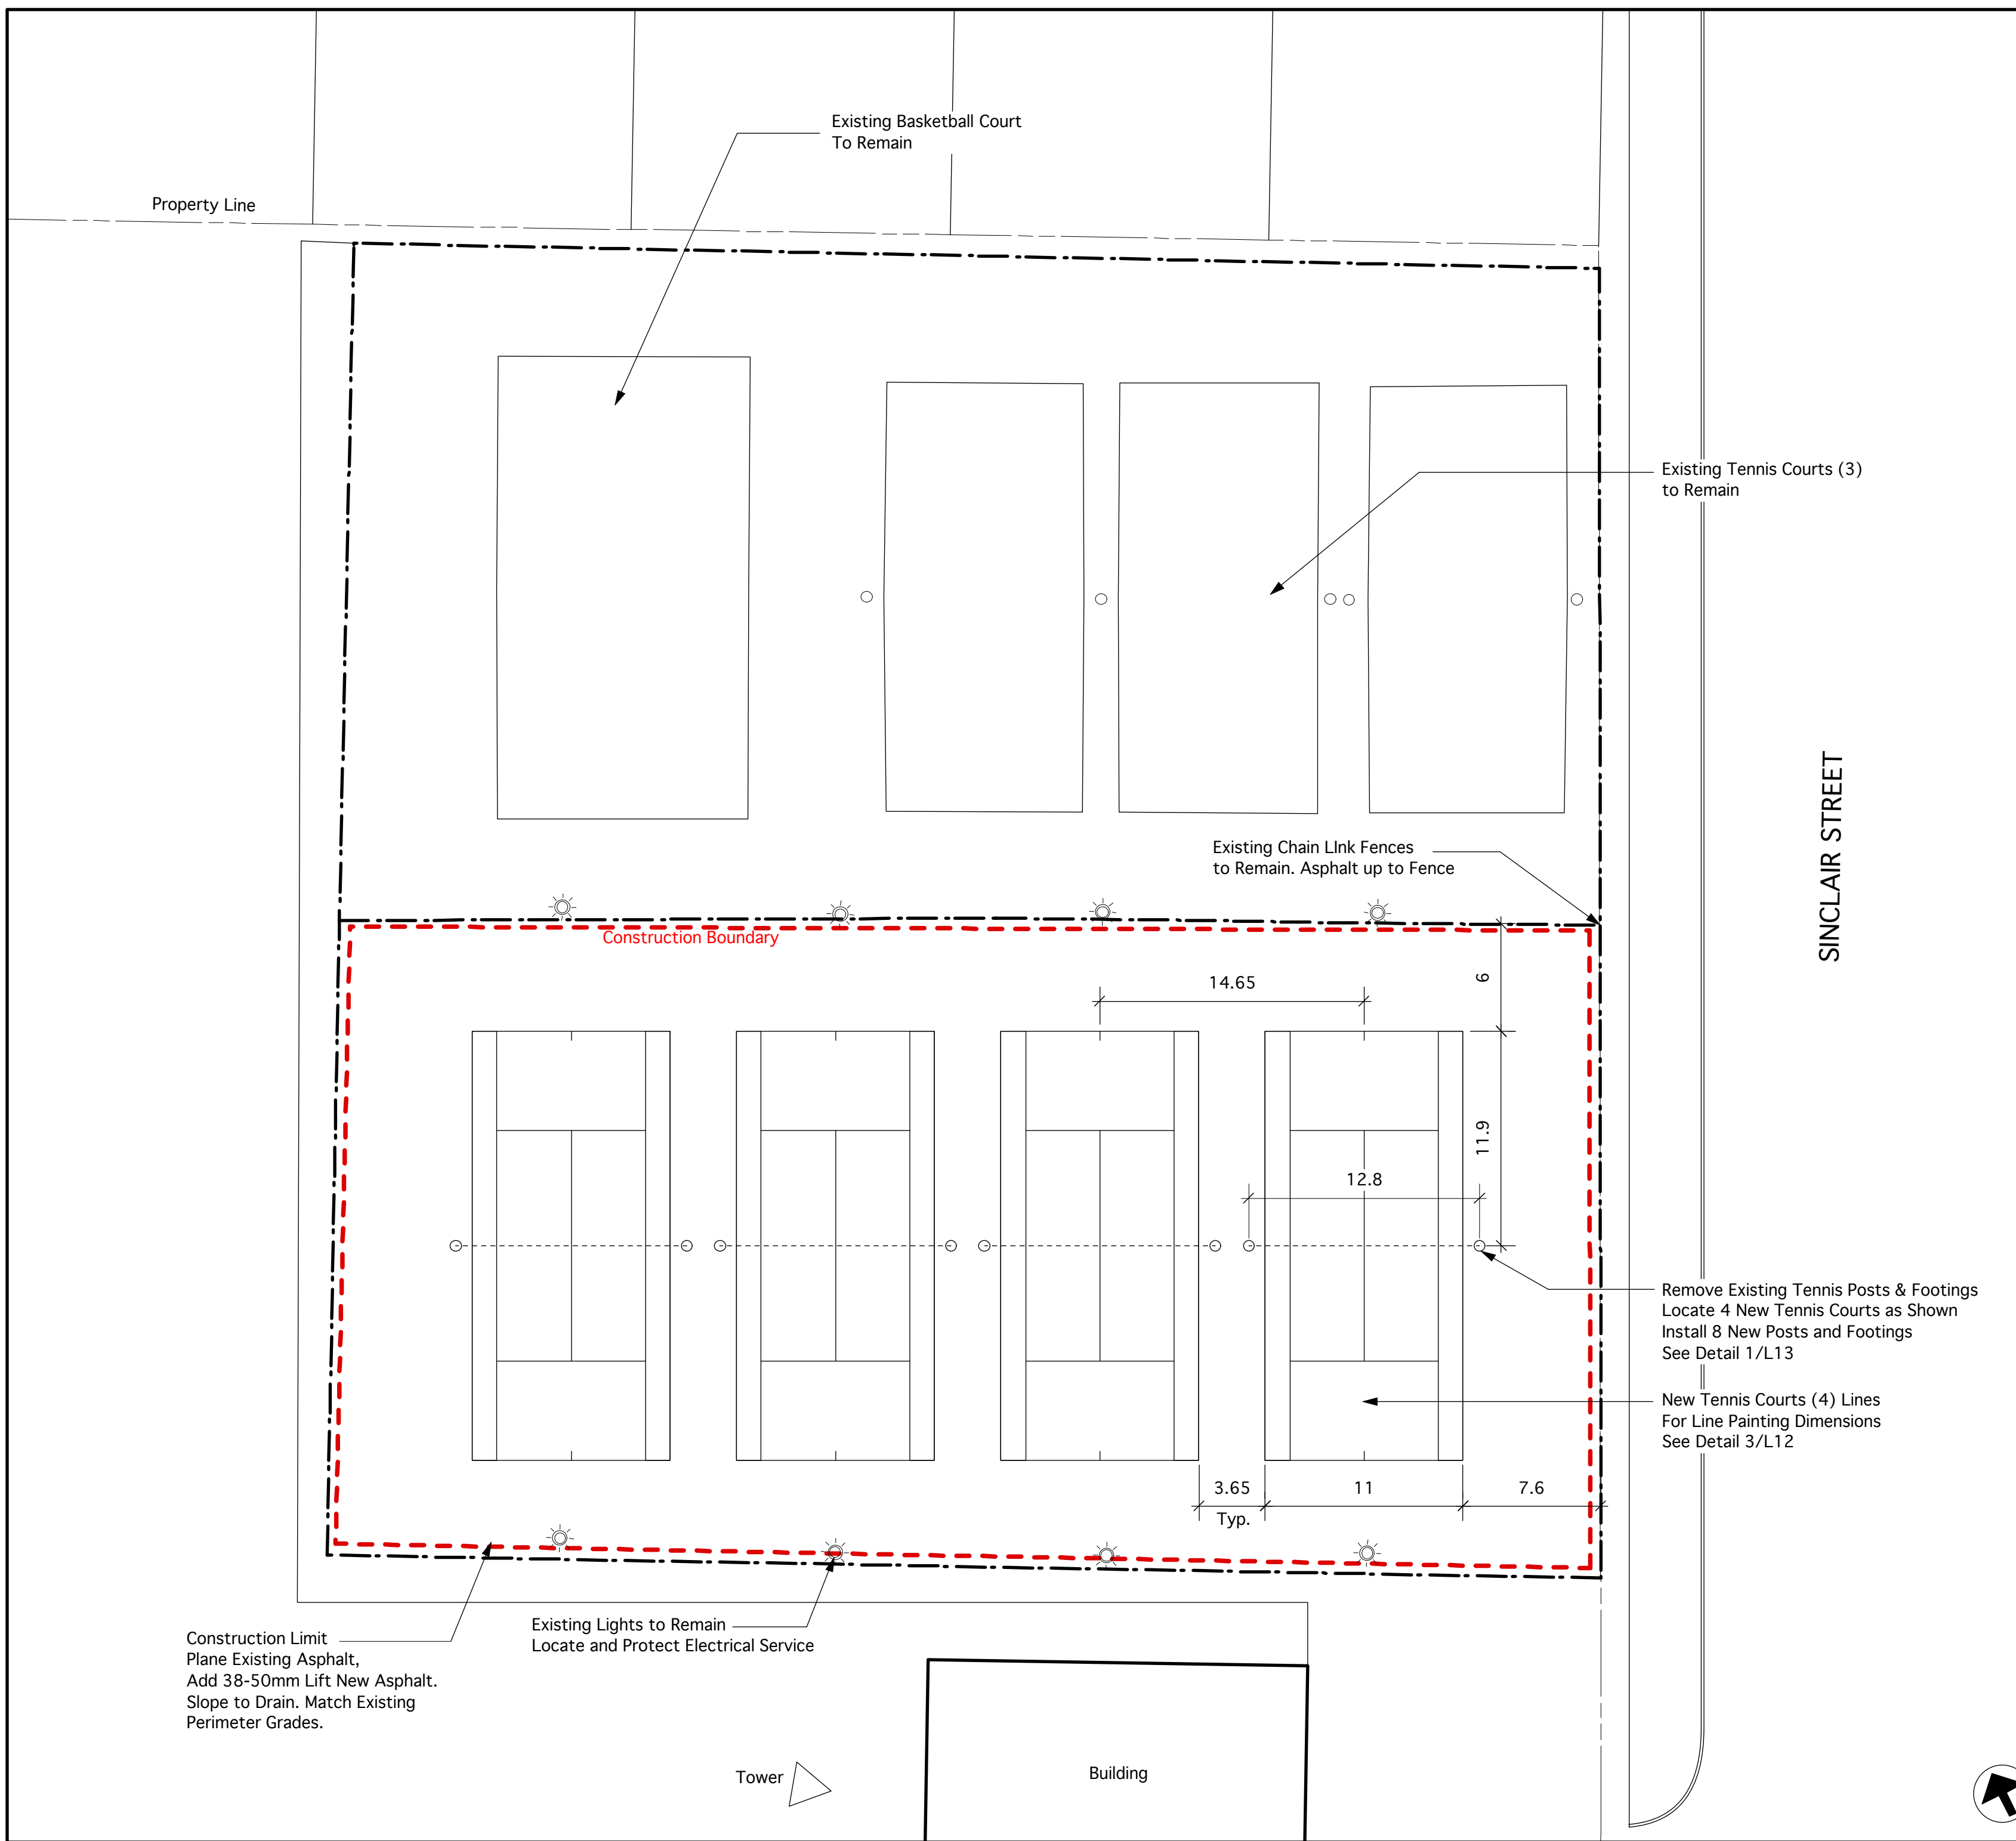

SINCLAIR STREET

8	RELEASED FOR CONSTRUCTION	DATE: XX Month, 20XX
7		
6		
5		
4		
3		
2		
1		
NO.	REVISION	DATE BY



CLIENT

BCI II - OLD KILDONAN WARD
RENOVATION OF SPORT COURTS

DRAWN BY	CL	DATE	JUNE 16, 2011
APPROVED BY	DW	SCALE	1:250 Metric

DRAWING TITLE

GARDEN CITY SITE
DEVELOPMENT PLAN

PROJECT NO.	SHEET NO.	REVISION NO.
1017_GC	L7	0