




David Wagner Associates Inc.

4 - 430 River Avenue Winnipeg, Manitoba, R3L 0C6 (204) 452-2426

LANDSCAPE ARCHITECTURE • URBAN DESIGN • GOLF COURSE ARCHITECTURE

NOTES
Location of underground structures as shown are based on the best information available but no guarantee is given that all existing utilities are shown or that the given locations are exact. Confirmation of existence and exact location of all services must be obtained from the individual utilities before proceeding with construction.

DO NOT SCALE - DRAWING PLOT MAY NOT BE AT 100%

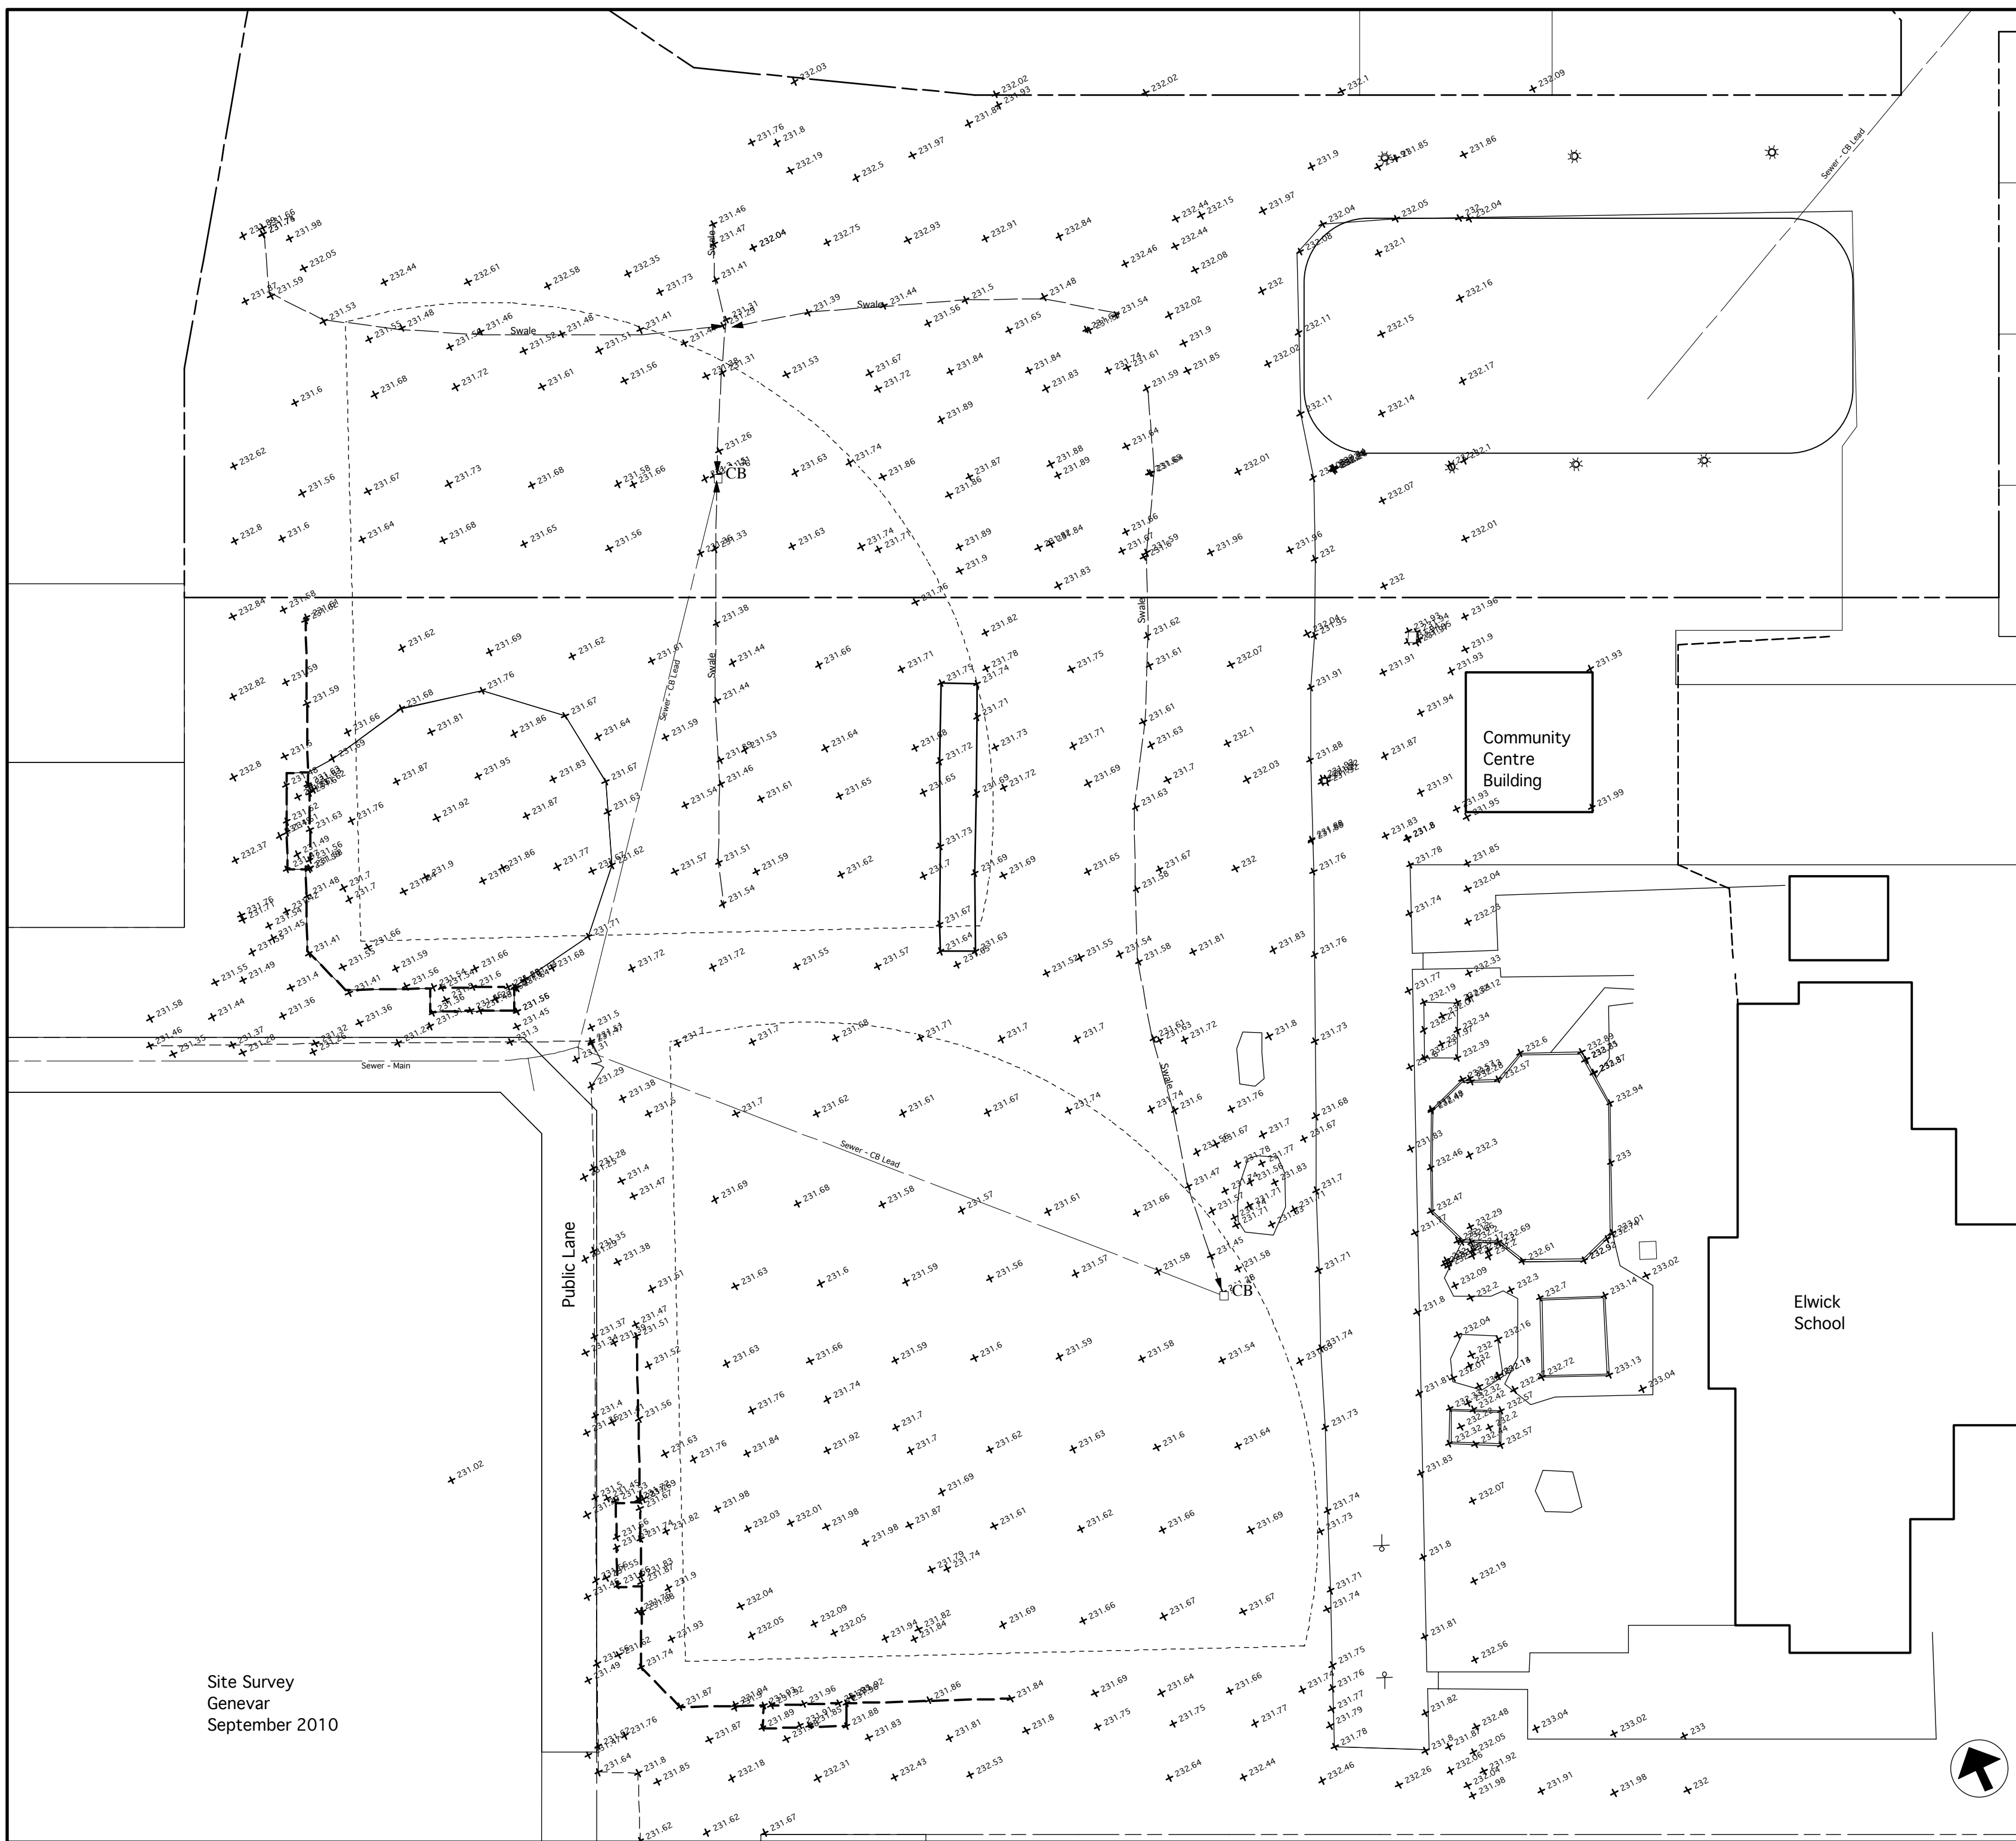

Site Survey
Genevar
September 2010

RELEASED FOR CONSTRUCTION		DATE: XX Month, 20XX
8		
7		
6		
5		
4		
3		
2		
1		
NO.	REVISION	DATE BY



PROJECT
**BCI II - OLD KILDONAN WARD
RENOVATION OF SPORT COURTS**

DRAWN BY	CL	DATE	JUNE 16, 2011
APPROVED BY	Approved By	SCALE	1:500 Metric

DRAWING TITLE
**ELWICK SITE
SURVEY PLAN**

PROJECT NO.	SHEET NO.	REVISION NO.
1017_M	L8	0