


RED RIVER SOILS LTD.  
2427 WAVERLEY STREET

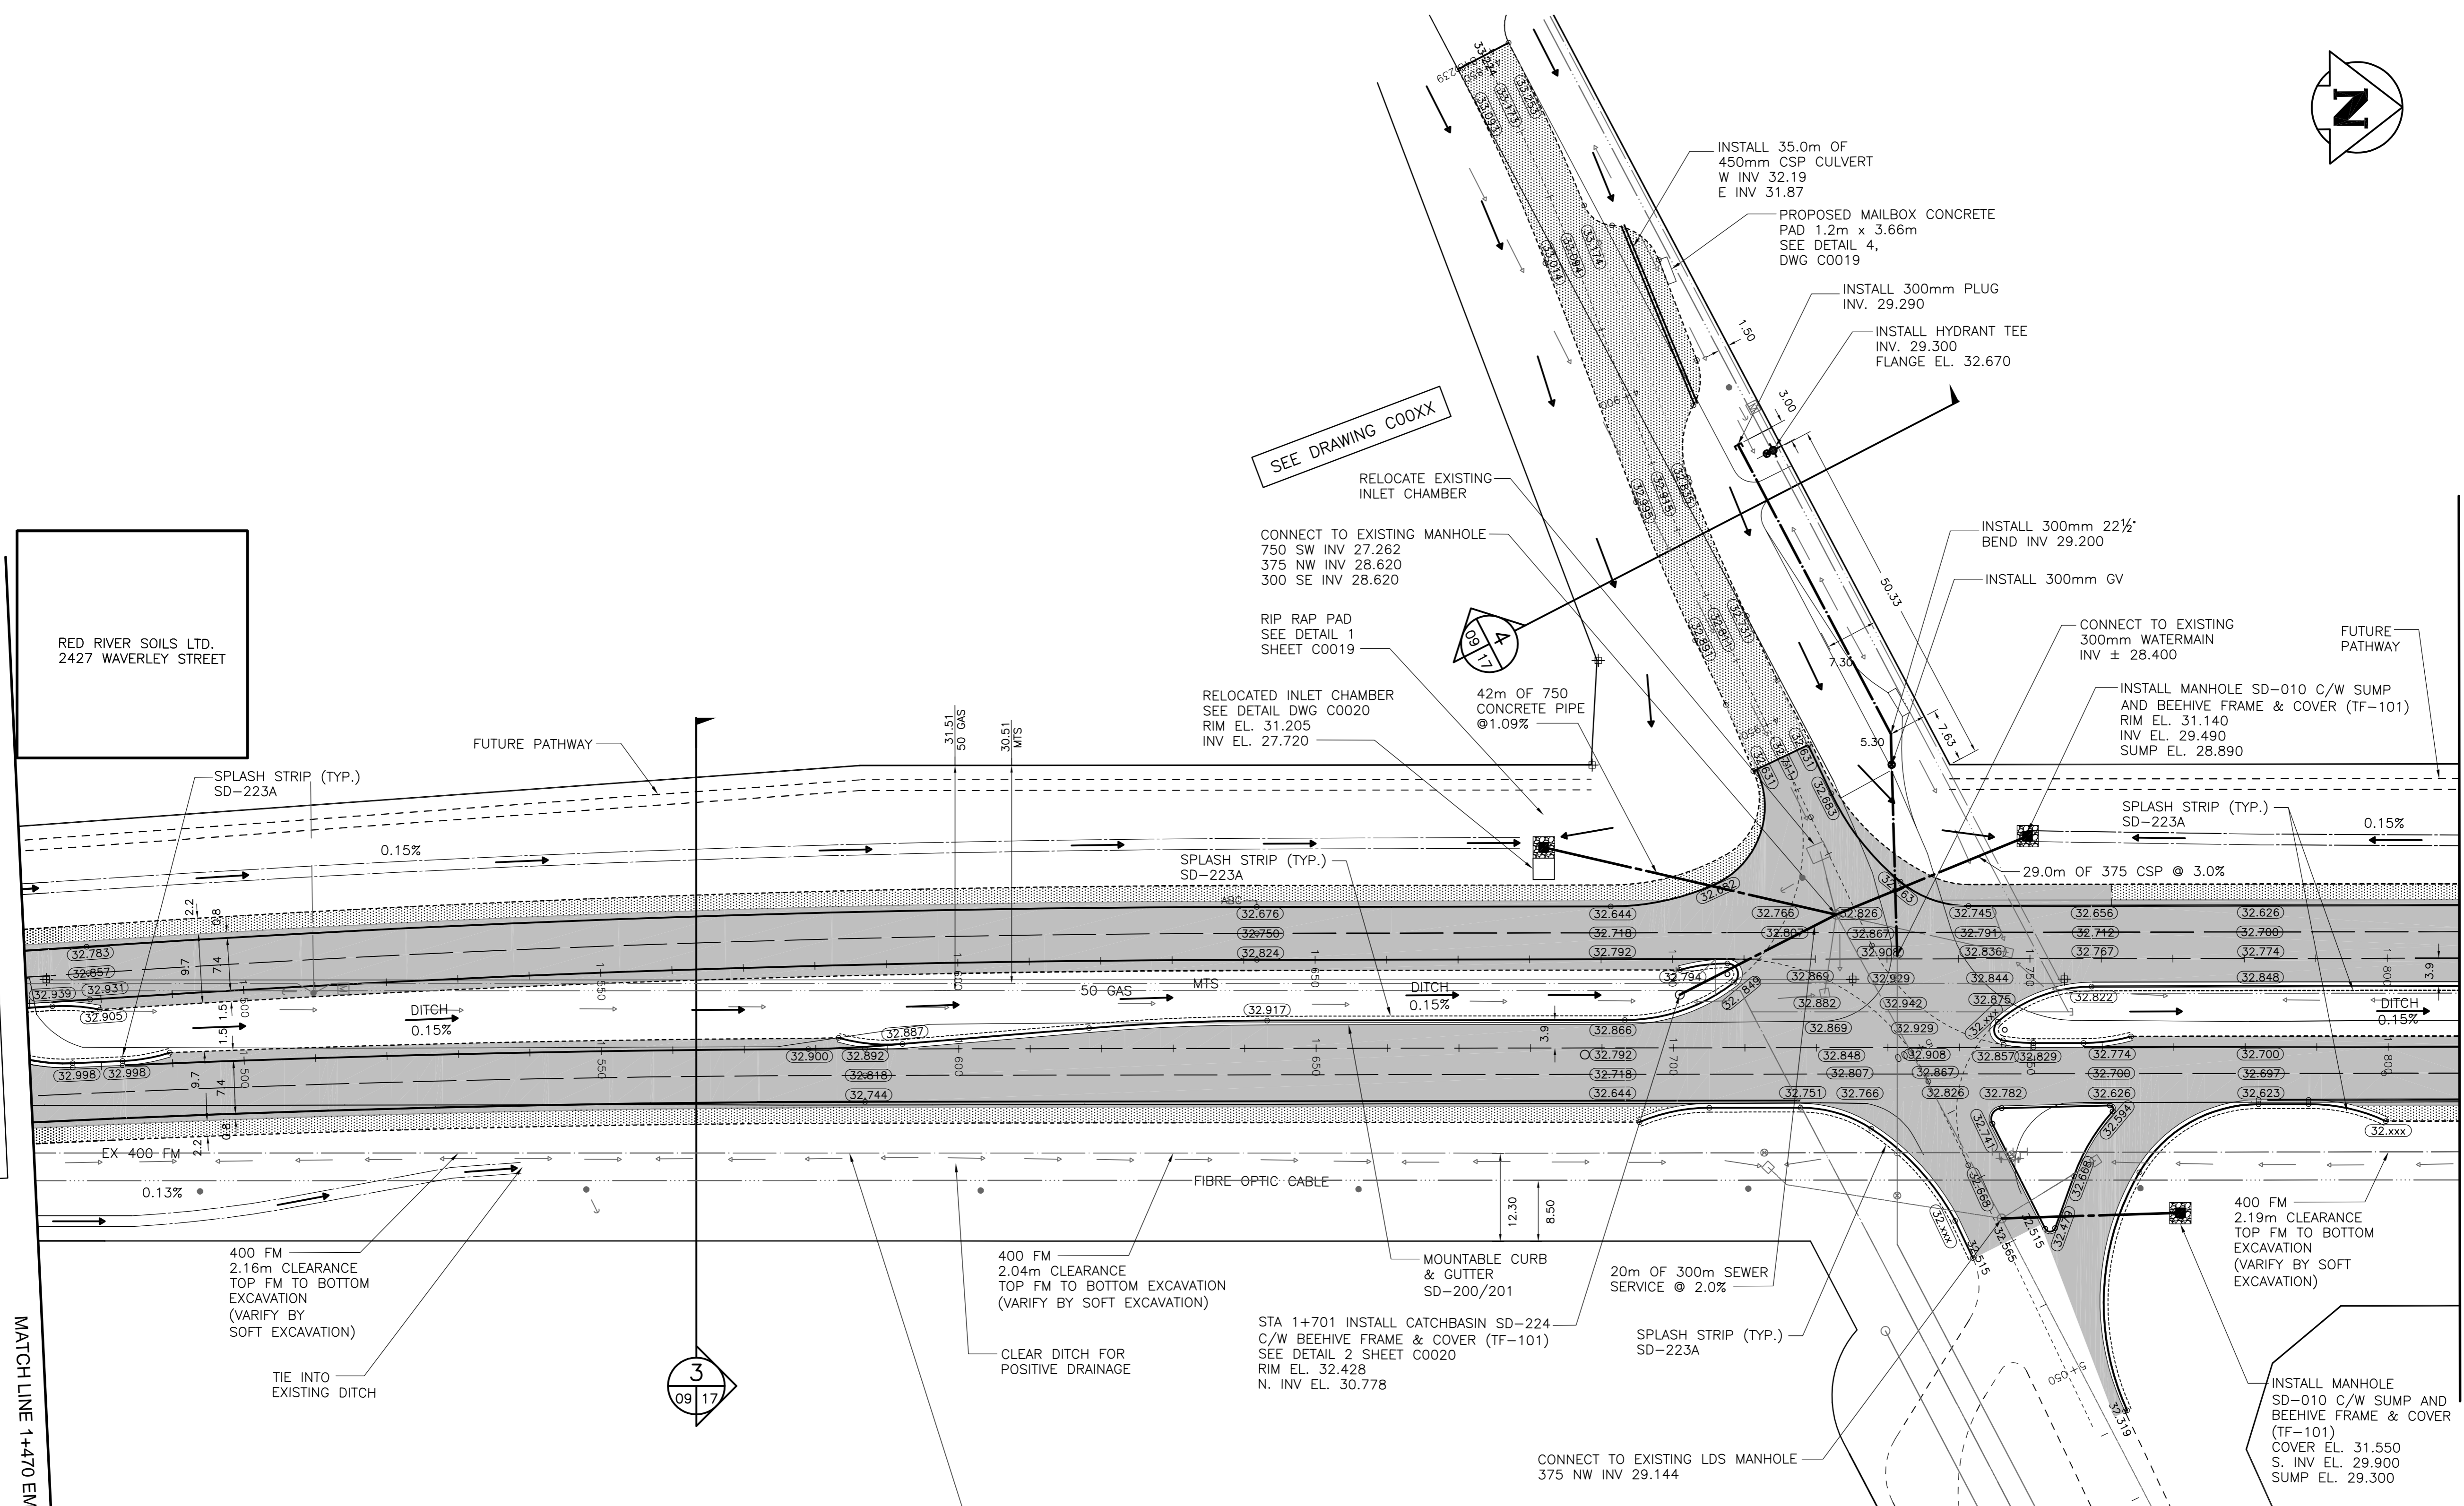

**CAUTION: WATERMAIN**  
DO NOT OPERATE HEAVY OR VIBRATORY EQUIPMENT OVER OR WITHIN 3.0m OF CENTRE LINE OF FEEDERMAIN.

CONTACT THE WATER AND WASTE DEPARTMENT CONSTRUCTION SERVICES COORDINATOR AT 986-3923

A MINIMUM OF SEVEN DAYS PRIOR TO CROSSING OR WORKING ADJACENT TO FEEDERMAINS TO ARRANGE FOR INSPECTION.

EXPOSE AQUEDUCT OR FEEDERMAIN BY HYDRO VACUUM OR OTHER SOFT DIG METHODS TO CONFIRM DEPTH AND ALIGNMENT OF PIPE.

**APEGN**  
Certificate of Authorization  
Wardrop Engineering Inc.  
No. 195 Expiry: April 30, 2012

150 WM	WATERMAIN	150 WM	TEE	15.240	LEGAL DIMENSION
400 FM	FEEDERMAIN	400 FM	CURB STOP		SURVEY BAR
300 LDS	LAND DRAINAGE SEWER	300 LDS	PLUG		GAS
250 WWS	WASTEWATER SEWER	250 WWS	MANHOLE		HYDRO
300 CS	COMBINED SEWER	300 CS	CATCHBASIN		MTS
200 FCM	FORCEMAIN	200 FCM	CURB INLET		DITCH
	JUNCTIONS		ADDRESS		CULVERT
	HYDRANT		HYDRO POLE		CONCRETE
	VALVE		LIGHT STANDARD		ASPHALT
	BEND		RAMP CURB		GRANULAR
EXISTING	LEGEND-PLAN	PROPOSED	EXISTING	LEGEND-PLAN	PROPOSED

LOCATION APPROVED	DATE
SUPV. U/G STRUCTURES COMMITTEE	
NOTE: LOCATION OF UNDERGROUND STRUCTURES AS SHOWN ARE BASED ON THE BEST INFORMATION AVAILABLE. BUT NO GUARANTEE IS GIVEN THAT ALL EXISTING UTILITIES ARE SHOWN OR THAT THE GIVEN LOCATIONS ARE EXACT. CONFIRMATION OF EXISTENCE AND EXACT LOCATION OF ALL SERVICES MUST BE OBTAINED FROM THE INDIVIDUAL UTILITIES BEFORE PROCEEDING WITH CONSTRUCTION.	

B.M. CITY OF WINNIPEG 82-024 ELEV. 232.259m	
<b>WARDROP</b> A TERA TECH COMPANY	PEOPLE, PASSION, PERFORMANCE. TRUSTED GLOBALLY
DESIGNED BY GC/BGD	CHECKED BY
DRAWN BY GP	APPROVED BY
HOR. SCALE: 1 : 500	RELEASED FOR CONSTRUCTION
VERTICAL:	DATE 11.04.13
B ADDENDUM No.1 - GENERAL REVISIONS	11.05.24 BDK
A ISSUED FOR TENDER	11.05.13 BDK
NO. REVISIONS	DATE BY

**PRELIMINARY DRAWING**  
NOT TO BE USED FOR CONSTRUCTION

**THE CITY OF WINNIPEG**  
Winnipeg

**WAVERLEY STREET**  
TWINNING AND ASSOCIATED WORKS

WAVRELEY STREET PLAN  
30m NORTH OF S LIMIT OF WARWICK AVE  
TO 71m NORTH OF N LIMIT OF LEE BLVD

CITY DRAWING NUMBER  
SHEET 9 OF 22  
C0009

CONSULTANT DRAWING NO.  
0800040100-DWG-C0001-00