
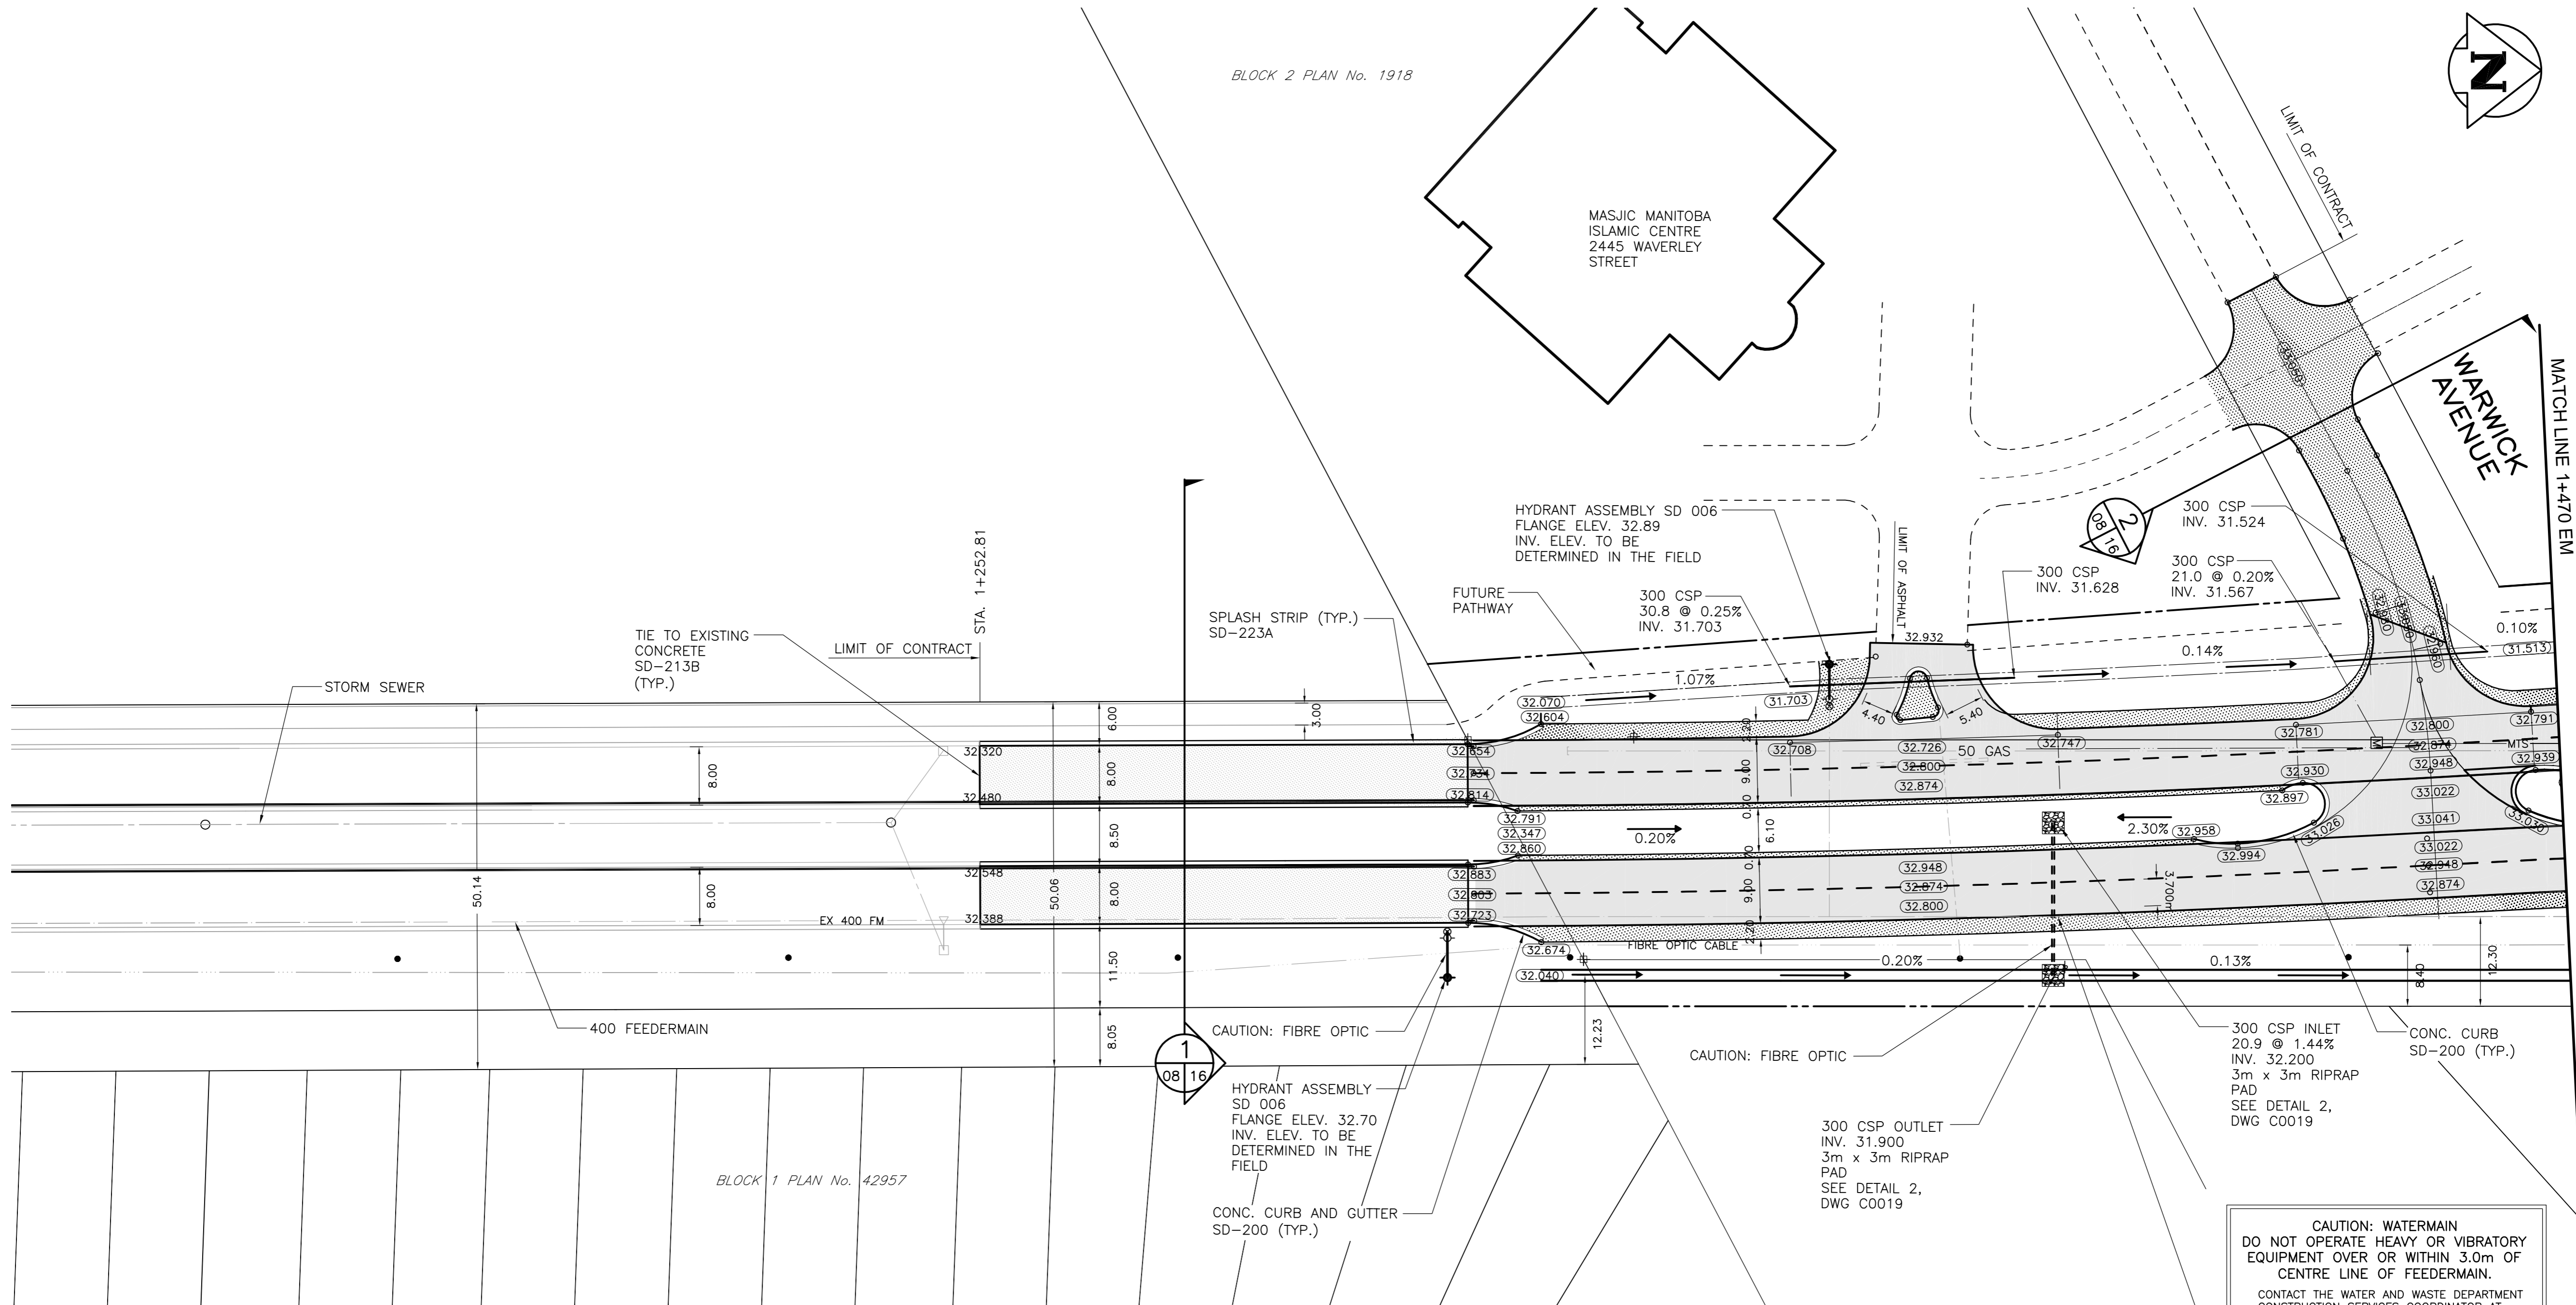
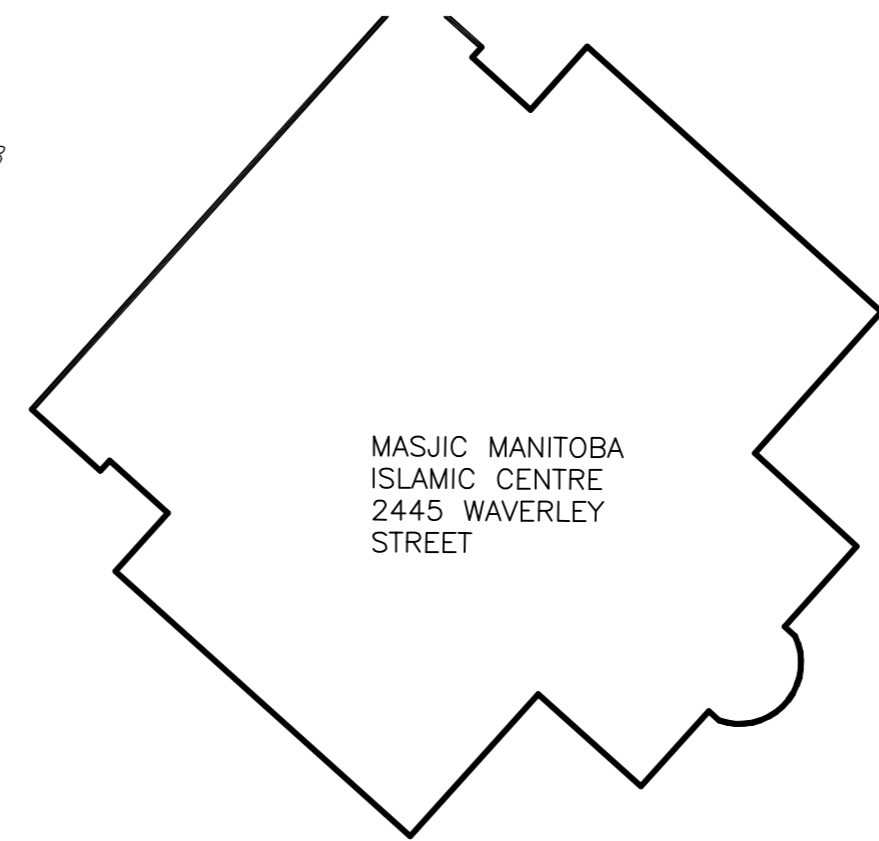


BLOCK 2 PLAN No. 1918

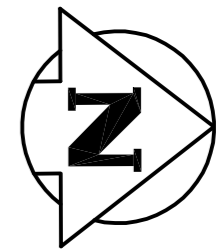

WAVERLEY STREET

BLOCK 1 PLAN No. 42957

SEE DRAWING C0009

CAUTION: WATERMAIN
DO NOT OPERATE HEAVY OR VIBRATORY EQUIPMENT OVER OR WITHIN 3.0m OF CENTRE LINE OF FEEDERMAIN.
CONTACT THE WATER AND WASTE DEPARTMENT CONSTRUCTION SERVICES COORDINATOR AT 986-3823
A MINIMUM OF SEVEN DAYS PRIOR TO CROSSING OR WORKING ADJACENT TO FEEDERMAINS TO ARRANGE FOR INSPECTION.
EXPLORE AQUEDUCT OR FEEDERMAIN BY HYDRO VACUUM OR OTHER SOFT DIG METHODS TO CONFIRM DEPTH AND ALIGNMENT OF PIPE.

APEGM
Certificate of Authorization
Wardrop Engineering Inc.
No. 195 Expiry: April 30, 2012

150 WM	WATERMAIN	150 WM	TEE	15.240	LEGAL DIMENSION
400 FM	FEEDERMAIN	400 FM	CURB STOP		SURVEY BAR
300 LDS	LAND DRAINAGE SEWER	300 LDS	PLUG)	GAS
250 WWS	WASTEWATER SEWER	250 WWS	MANHOLE	●	HYDRO
300 CS	COMBINED SEWER	300 CS	CATCHBASIN	■	MTS
200 FCM	FORCEMAIN	200 FCM	CURB INLET	▼	DITCH
	JUNCTIONS		ADDRESS		CULVERT
	HYDRANT		HYDRO POLE		GRANULAR
	VALVE		LIGHT STANDARD		CONCRETE
	BEND		RAMP CURB		ASPHALT
EXISTING	LEGEND-PLAN	PROPOSED	EXISTING	LEGEND-PLAN	PROPOSED

LOCATION APPROVED UNDERGROUND STRUCTURES

SUPV. U/G STRUCTURES DATE COMMITTEE

NOTE:
LOCATION OF UNDERGROUND STRUCTURES AS SHOWN ARE BASED ON THE BEST INFORMATION AVAILABLE. BUT NO GUARANTEE IS GIVEN THAT ALL EXISTING UTILITIES ARE SHOWN OR THAT THE GIVEN LOCATIONS ARE EXACT. CONFIRMATION OF EXISTENCE AND EXACT LOCATION OF ALL SERVICES MUST BE OBTAINED FROM THE INDIVIDUAL UTILITIES BEFORE PROCEEDING WITH CONSTRUCTION.

B.M. CITY OF WINNIPEG 82-024
ELEV. 232.259m

A	ISSUED FOR TENDER	11.05.13	
NO.	REVISIONS	DATE	BY

WARDROP PEOPLE, PASSION, PERFORMANCE. TRUSTED GLOBALLY

DESIGNED BY GC/BGD CHECKED BY

DRAWN BY GP APPROVED BY

HOR. SCALE: 1 : 500 RELEASED FOR CONSTRUCTION

VERTICAL:

DATE 11.04.13

PRELIMINARY DRAWING

NOT TO BE USED FOR CONSTRUCTION

CONSULTANT DRAWING NO. 0800040100-DWG-C0001-00

THE CITY OF WINNIPEG

Waverley Street
TWINNING AND ASSOCIATED WORKS

WAVERLEY STREET PLAN
188m SOUTH OF S LIMIT OF WARWICK AVE
TO 30m NORTH OF S LIMIT OF WARWICK AVE

CITY DRAWING NUMBER
SHEET 8 OF 19
C0008