


PROPOSED SOUTH BOUND LANES

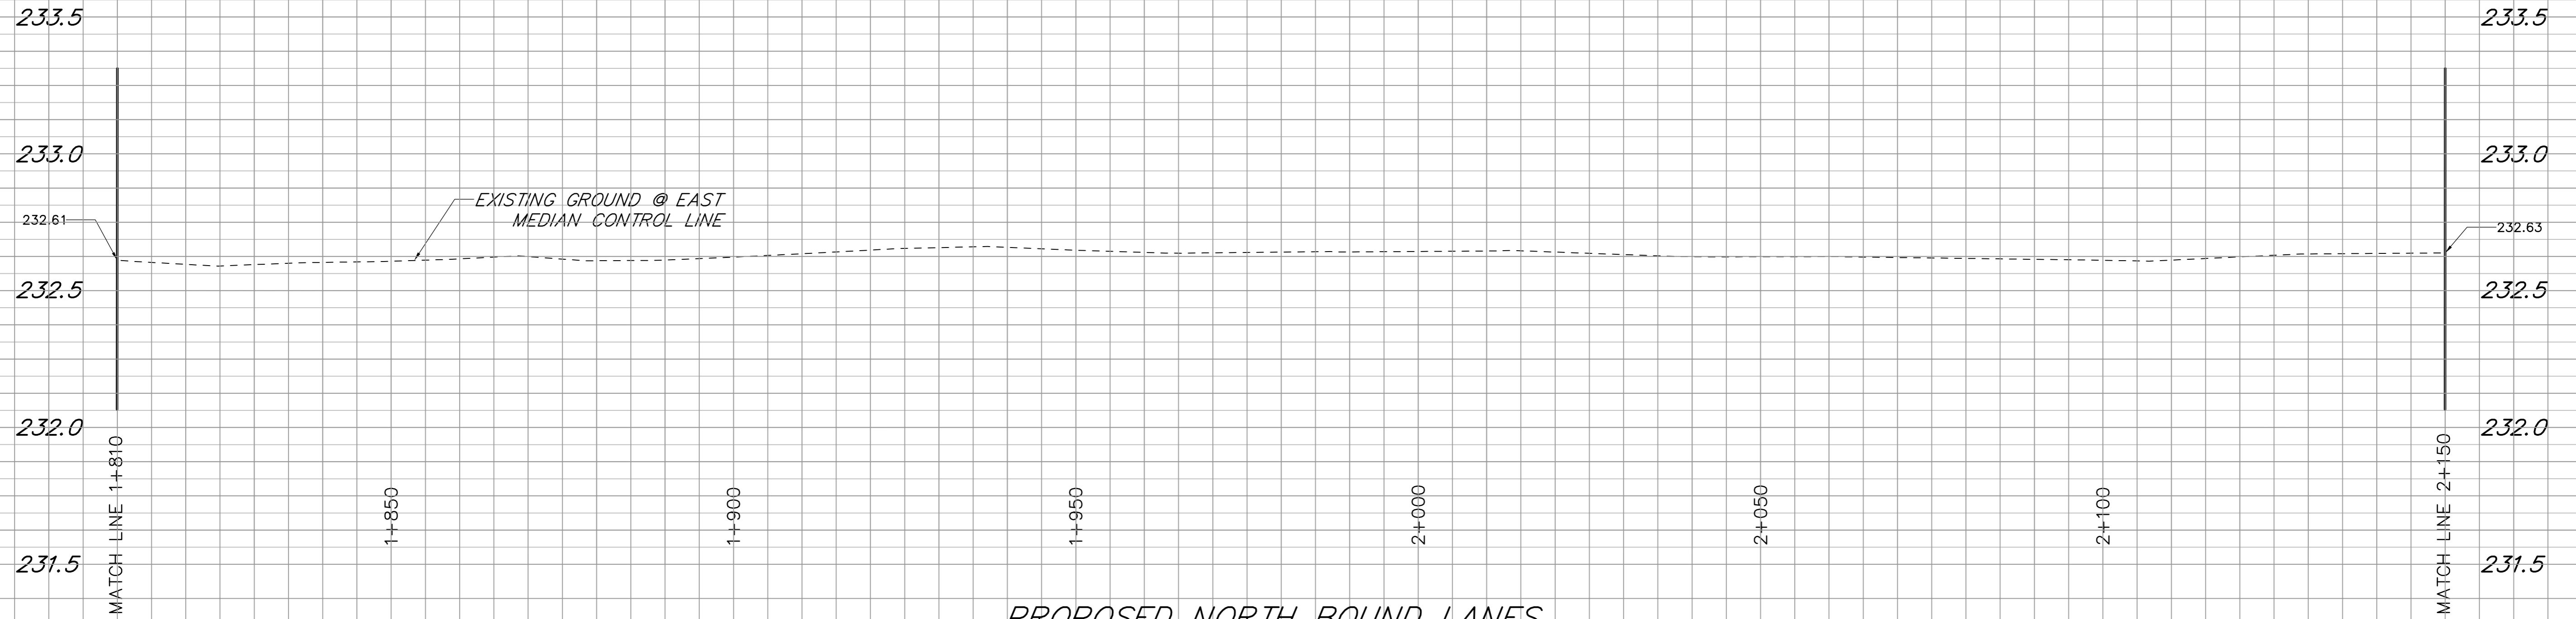

PROPOSED NORTH BOUND LANES

APEGM
 Certificate of Authorization
 Wardrop Engineering Inc.
 No. 195 - Expiry: April 30, 2012

150 WM	WATERMAIN	150 WM	≡	TEE	≡	15.240	LEGAL DIMENSION
400 FM	FEEDERMAIN	400 FM	⊕	CURB STOP	⊕		SURVEY BAR
300 LDS	LAND DRAINAGE SEWER	300 LDS)	PLUG)		COMMUNITY MAIL BOX
250 WWS	WASTEWATER SEWER	250 WWS	○	MANHOLE	○		GAS
300 CS	COMBINED SEWER	300 CS	□	CATCHBASIN	□		HYDRO
200 FCM	FORCEMAIN	200 FCM	▽	CURB INLET	▽		MTS
⊕	JUNCTIONS	⊕	⊕	ADDRESS	⊕		DITCH
⊕	HYDRANT	⊕	⊕	HYDRO POLE	⊕		CULVERT
⊕	VALVE	⊕	⊕	LIGHT STANDARD	⊕		CONCRETE
⊕	BEND	⊕	⊕	RAMP CURB	⊕		ASPHALT
EXISTING	LEGEND-PLAN	PROPOSED	EXISTING	LEGEND-PLAN	PROPOSED	EXISTING	LEGEND-PLAN

LOCATION APPROVED UNDERGROUND STRUCTURES	B.M. CITY OF WINNIPEG 82-024 ELEV. 232.259m
SUPV. U/G STRUCTURES DATE COMMITTEE	
NOTE: LOCATION OF UNDERGROUND STRUCTURES AS SHOWN ARE BASED ON THE BEST INFORMATION AVAILABLE. BUT NO GUARANTEE IS GIVEN THAT ALL EXISTING UTILITIES ARE SHOWN OR THAT THE GIVEN LOCATIONS ARE EXACT. CONFIRMATION OF EXISTENCE AND EXACT LOCATION OF ALL SERVICES MUST BE OBTAINED FROM THE INDIVIDUAL UTILITIES BEFORE PROCEEDING WITH CONSTRUCTION.	

DESIGNED BY	GC/BGD	CHECKED BY	
DRAWN BY	GP	APPROVED BY	
HOR. SCALE:	1 : 500	RELEASED FOR CONSTRUCTION	
VERTICAL:	1 : 80		
A	ISSUED FOR TENDER	11.05.13	
NO.	REVISIONS	DATE	BY

WARDROP PEOPLE, PASSION, PERFORMANCE. TRUSTED GLOBALLY
 A TETRA TECH COMPANY

PRELIMINARY DRAWING
 NOT TO BE USED FOR CONSTRUCTION

THE CITY OF WINNIPEG
 Waverley Street
 Twinning and Associated Works

WAVERLEY STREET PROFILES
 71m NORTH OF N LIMIT OF LEE BLVD TO
 160m NORTH OF N LIMIT OF FORMBY AVE

CITY DRAWING NUMBER
 SHEET 14 OF 19
 C0014

CONSULTANT DRAWING NO.
 0800040100-DWG-C0001-00