


HUGO STREET TO MATCH LINE D-D
N.T.S.

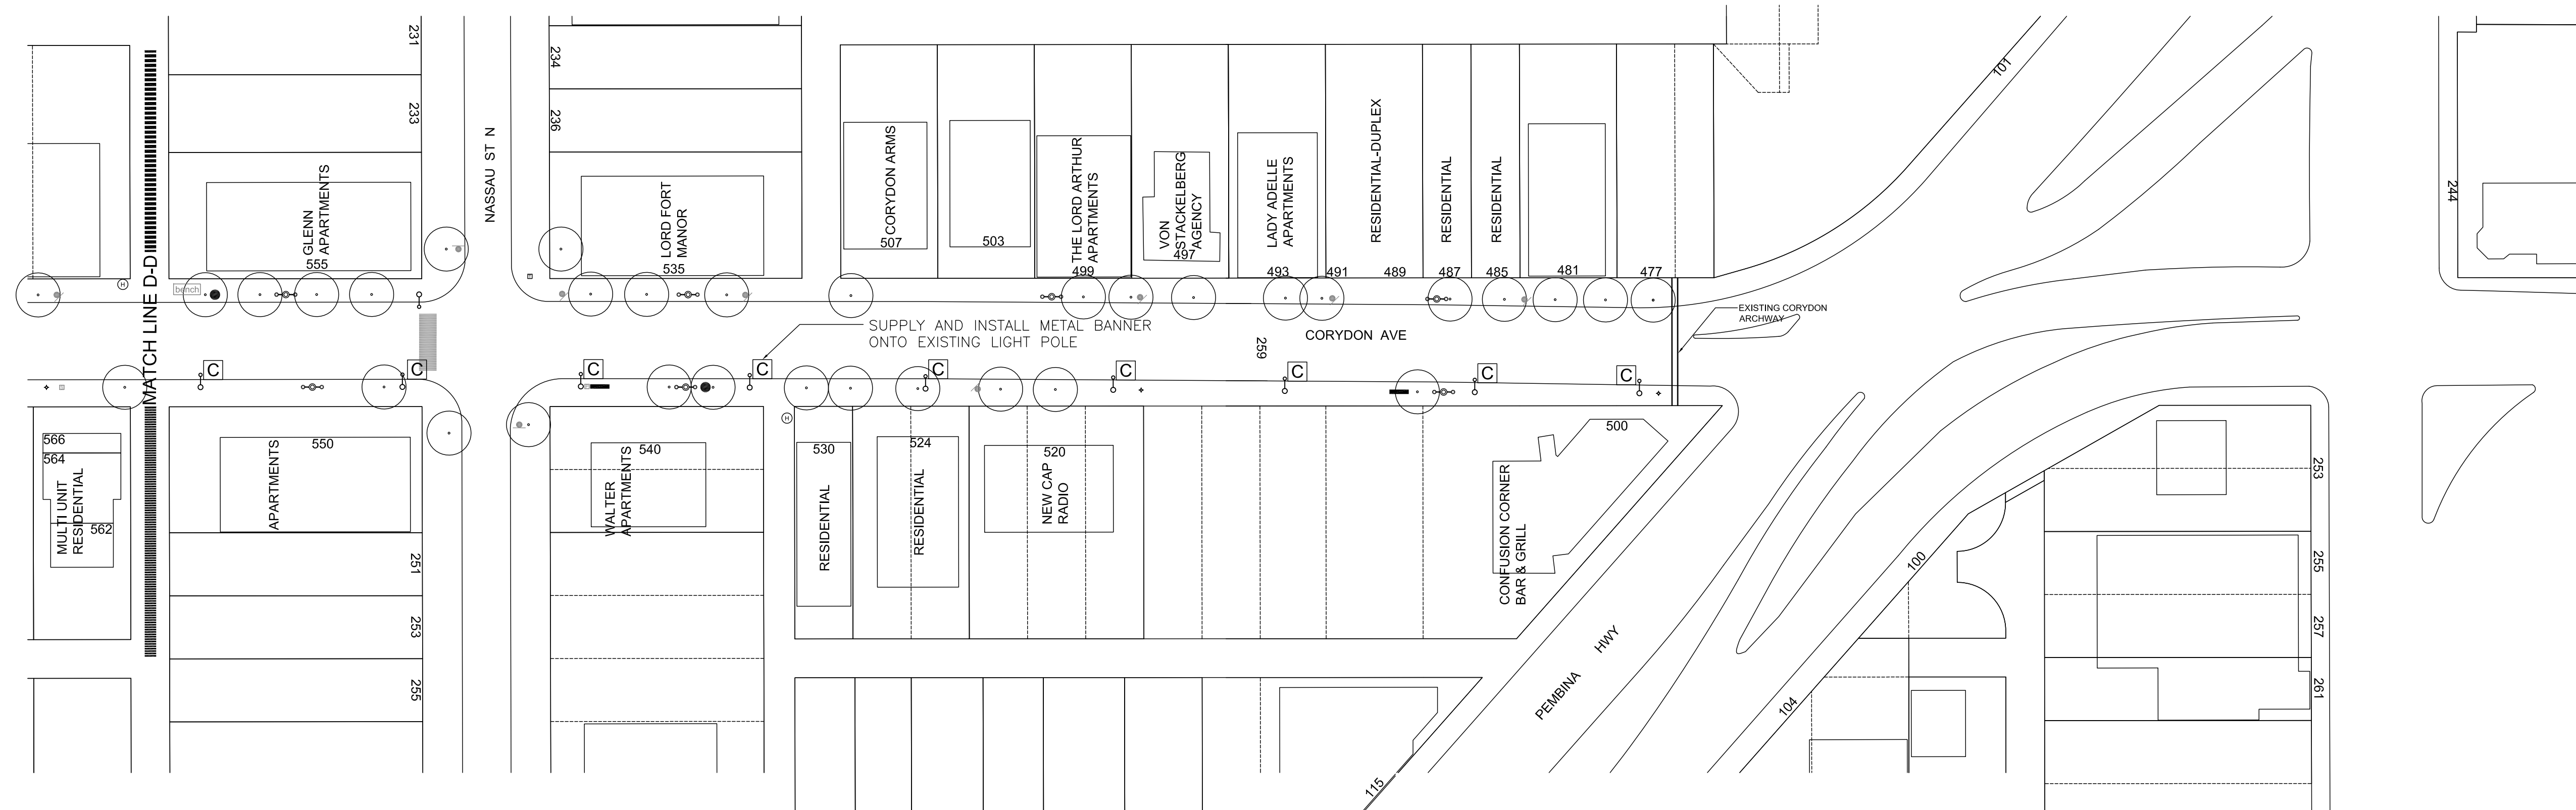

MATCH LINE D-D TO PEMBINA HIGHWAY
N.T.S.


EXISTING STREET ELEMENTS
LEGEND

- DIRECTION OF TRAFFIC
- SIGNALIZED INTERSECTION
- PEDESTRIAN CROSSWALK
- TRANSIT STOP
- HYDRO POLE
- STREET LIGHT
- TRAFFIC SIGNAL
- WASTE RECEPTACLE
- EXISTING TREES
- PEDESTRIAN LIGHT
- PLANTER
- STREET SIGN
- FIRE HYDRANT
- SIGNAL BOX
- TELEPHONE
- NEWSPAPER BOX
- CANADA POST MAILBOX
- BUS SHELTER
- BENCH
- OMG BIN
- DECORATIVE IRON FENCING

NEW STREET ELEMENTS
LEGEND

- BICYCLE PARKING. REFER TO L6.
- CORYDON BIZ BANNER. REFER TO L6.
- GFRC CONCRETE PLANTER. BARKMAN, VERSAILLES, 44-50322
- FESTOON LIGHTING. REFER TO L3, L4, L5.

ISSUED FOR TENDER	07/12/11	AH
No. Revisions	Date	By
09-06-11	1:600	
Designed By	Drawn By	Checked By
SR	SM	AH

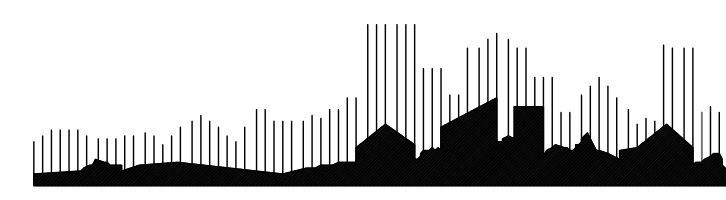

Client

CORYDON AVENUE BIZ

Project Title

CORYDON AVENUE
STREETSCAPE
PHASE ONE

Sheet Title
SITE LAYOUT PLAN

Project No. 10-010 Drawing No. L2