



PITCHER'S MOUND DETAILS
Scale 1:25

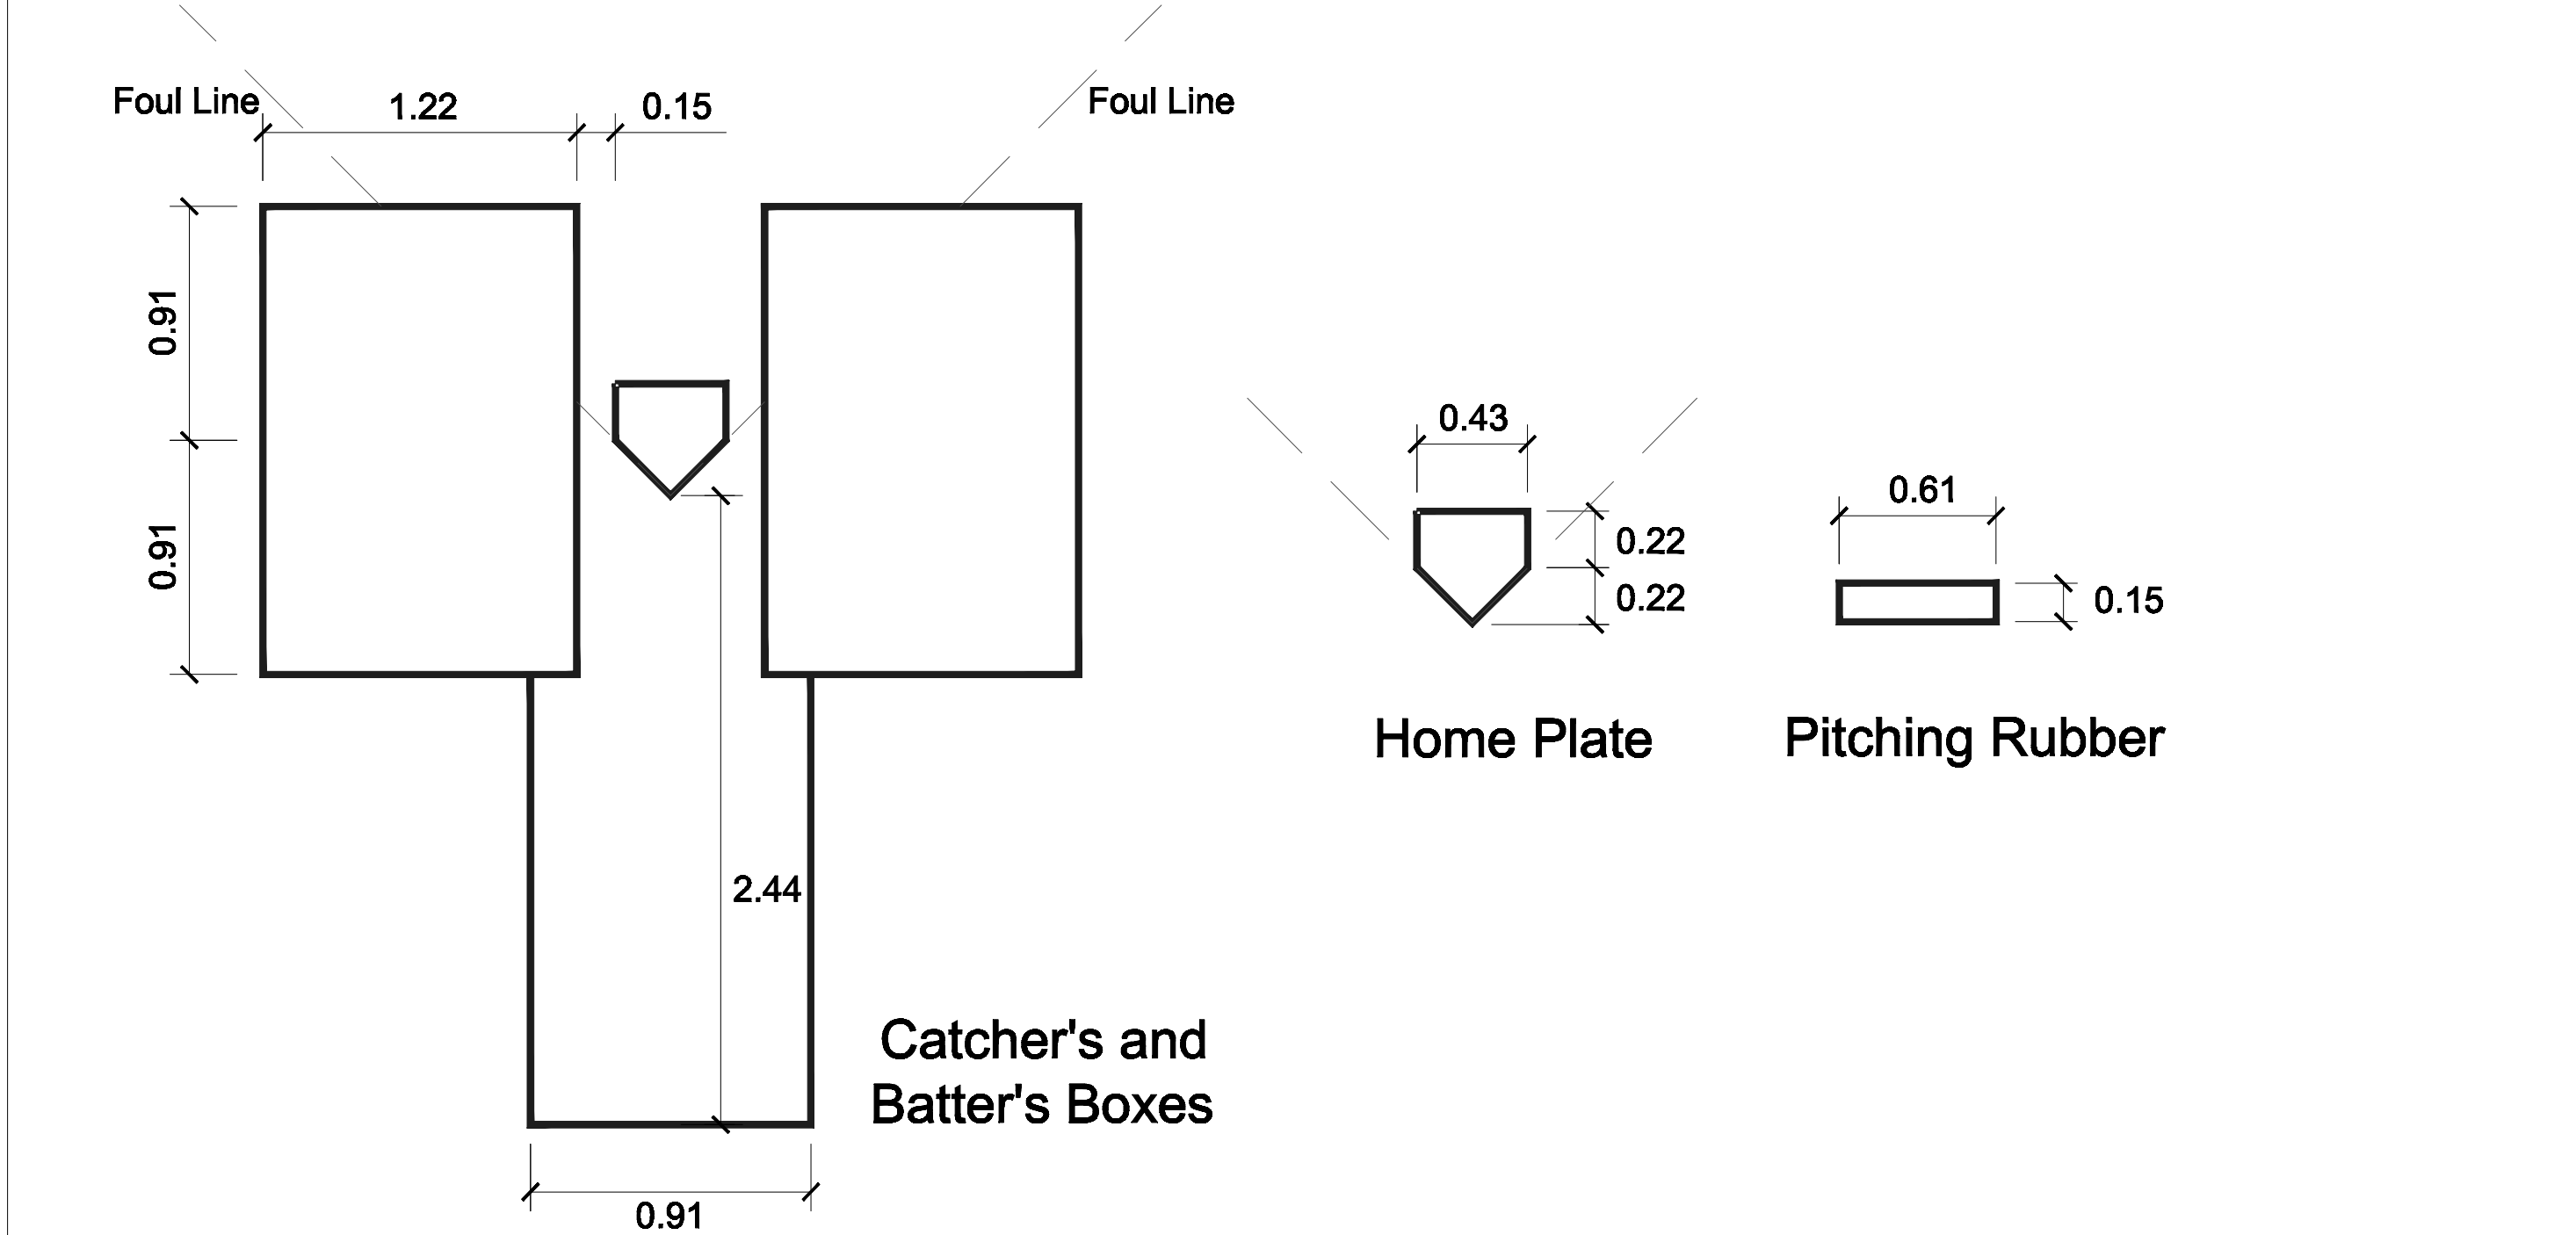


CATCHER'S AND BATTER'S BOXES, HOME PLATE AND PITCHING PLATE DIMENSIONS
Scale 1:25

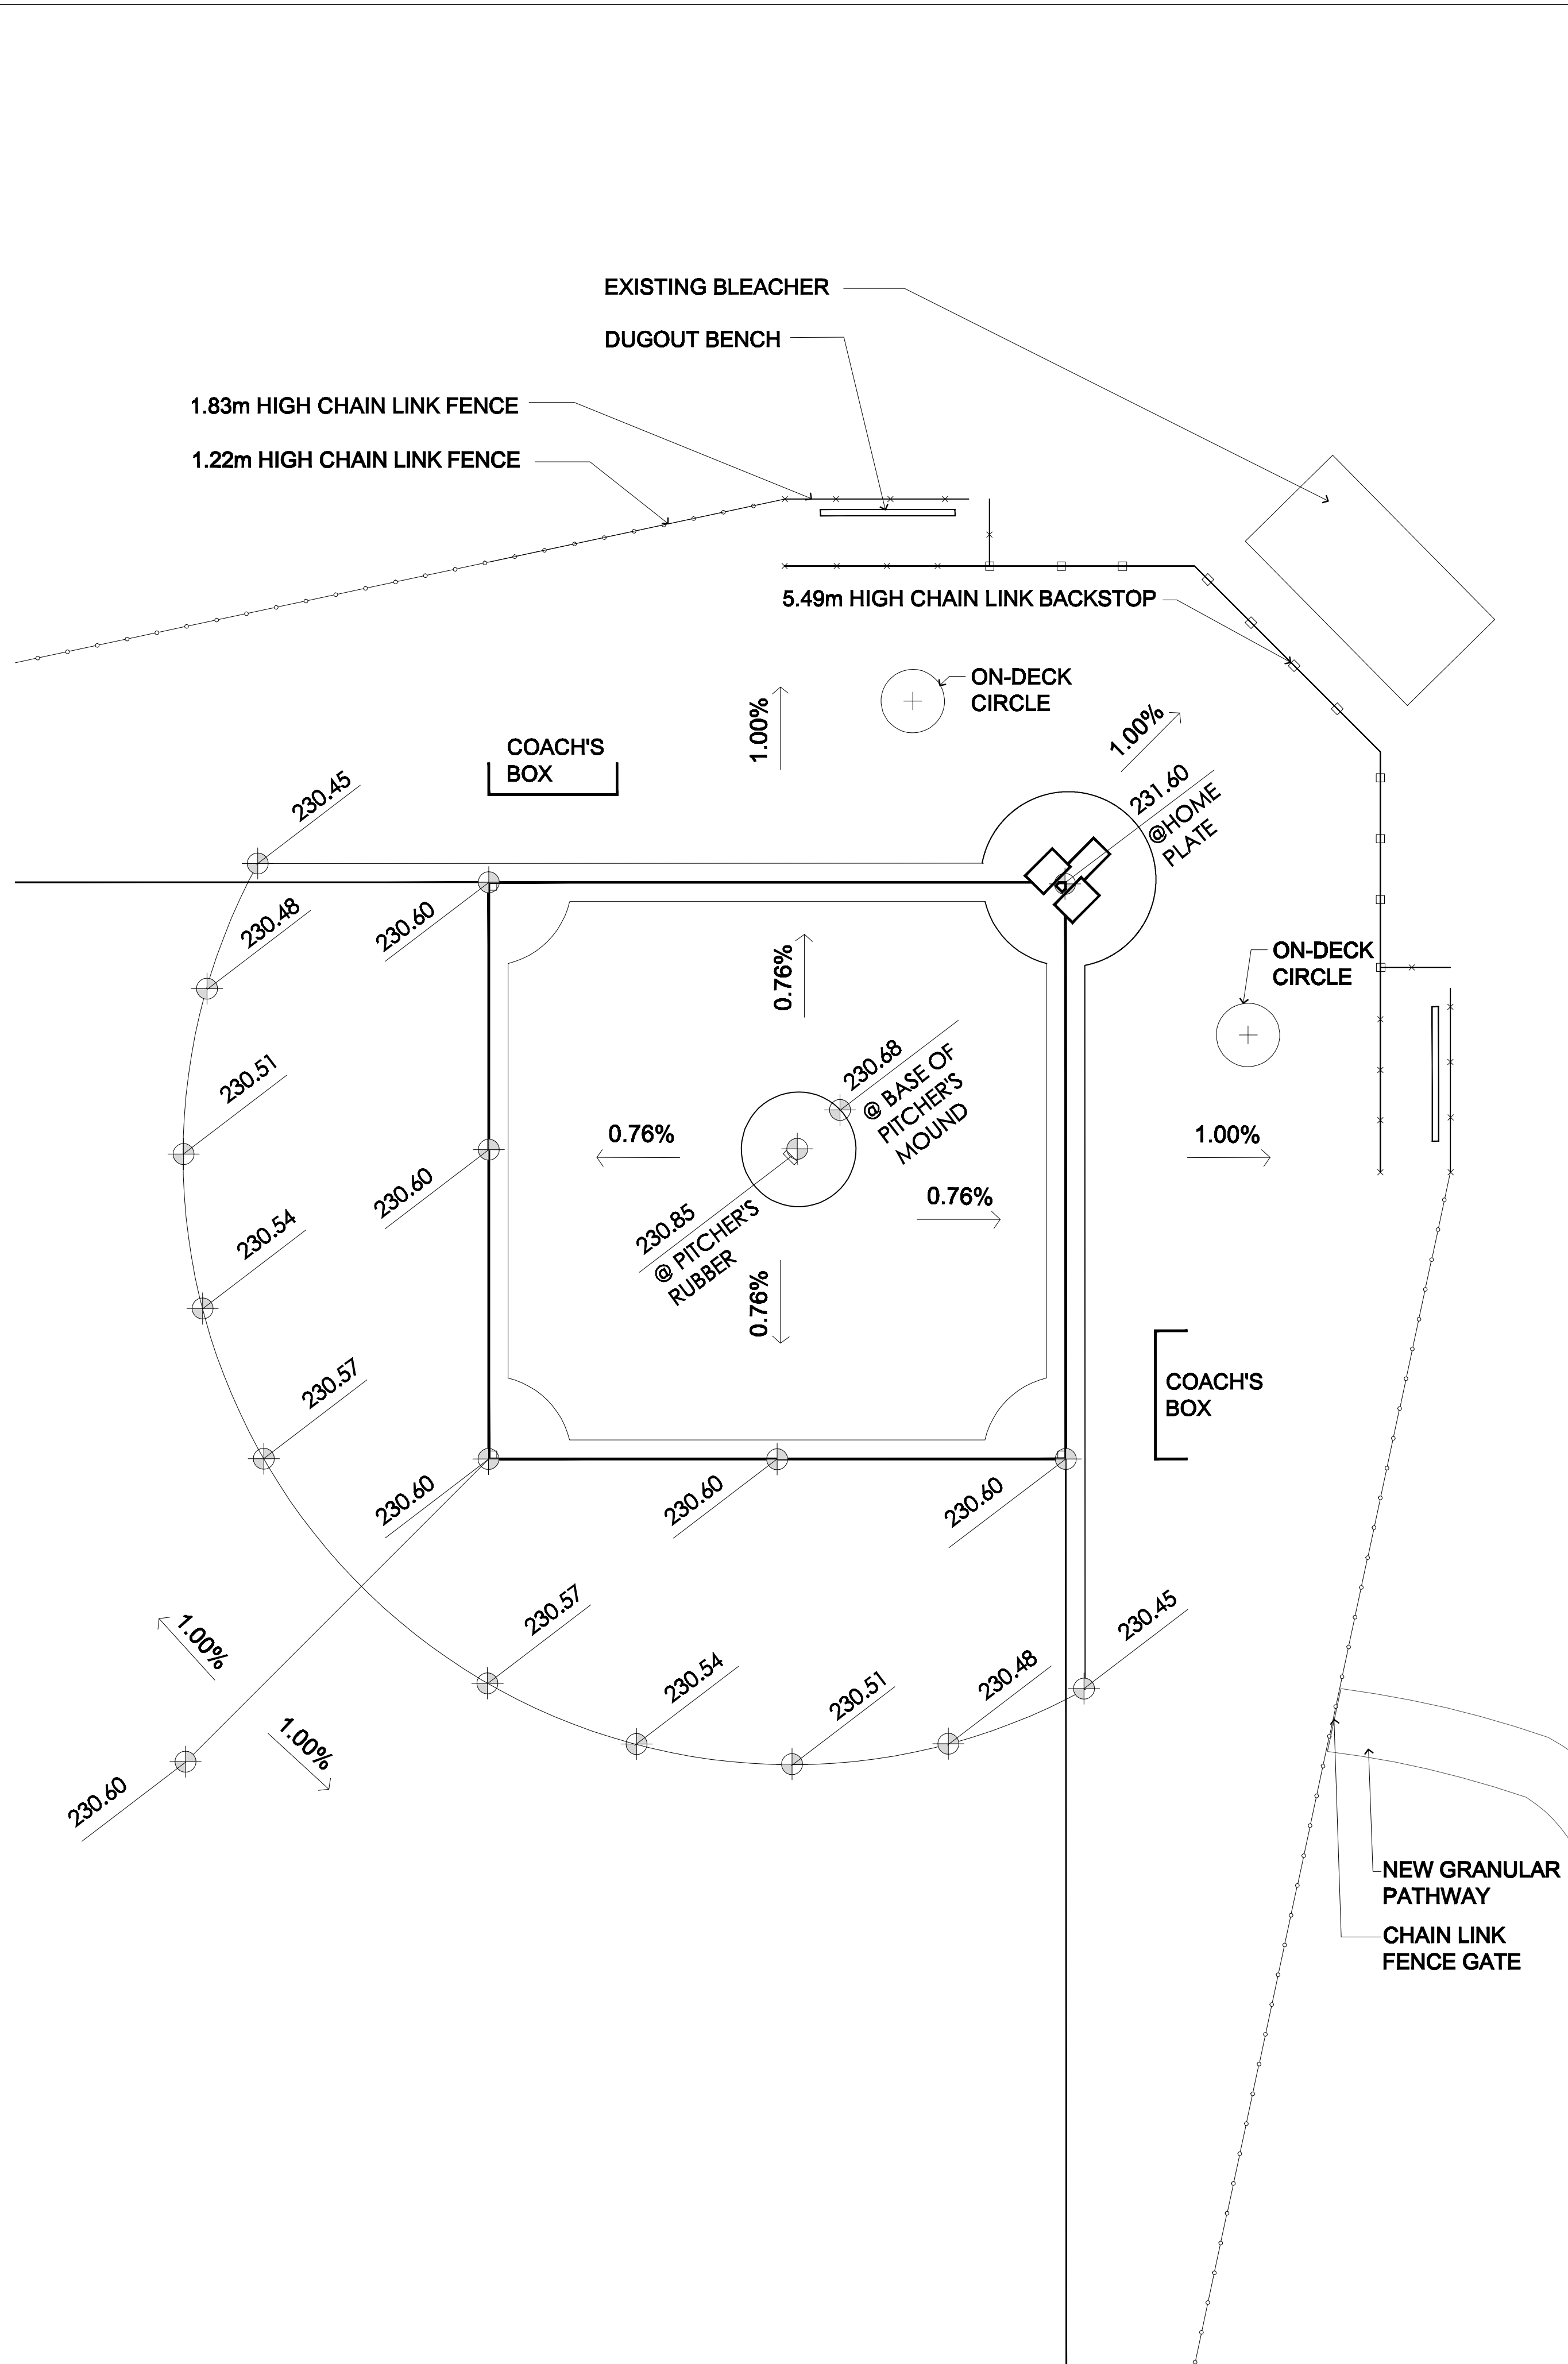

BASEBALL DIAMOND GRADING DETAILS
Scale 1:200

- GENERAL NOTES**
1. ALL DIMENSIONS ARE IN METERS UNLESS OTHERWISE NOTED.
 2. CONTRACTOR TO BE ADVISED THAT EXISTING GRADES ARE GIVEN AS INFORMATION ONLY AND SHOULD BE VERIFIED ON SITE. REPORT ANY DISCREPANCIES.
 3. ALL GRADING TO BE APPROVED BY CONTRACT ADMINISTRATOR PRIOR TO CONSTRUCTION.
 4. ALL PROPOSED ELEVATIONS TO BE FINISHED ELEVATIONS.
 5. EXISTING GRADE TO BE MAINTAINED AT THE LIMIT OF WORKS UNLESS OTHERWISE NOTED.

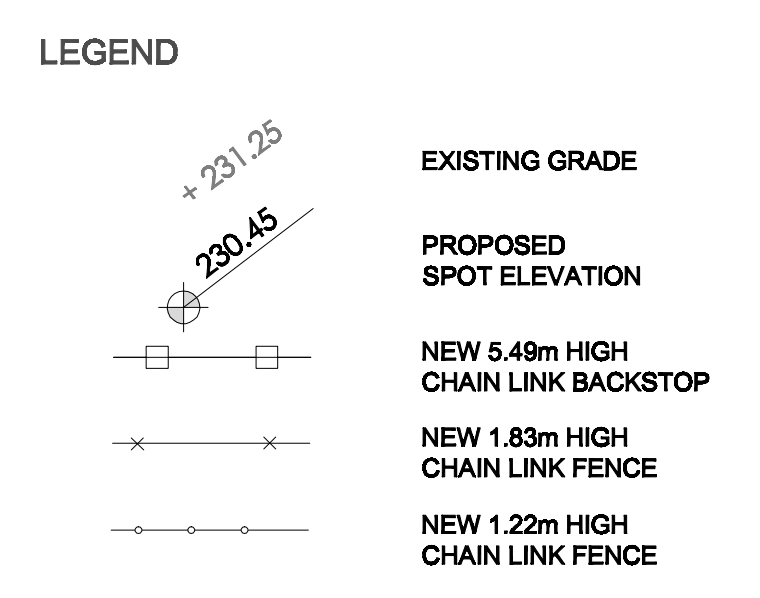

No.	Revisions	Date	By
June, 2011	As Noted		

Designed By: CN
Drawn By: TM, WS
Checked By: CN



LOMBARD NORTH GROUP
505-93 Lombard Ave. Winnipeg
Manitoba R3B 3B1
Tel (204) 943 3896 Fax (204) 947 5896

THE CITY OF WINNIPEG
Planning, Property and Development Department
Planning and Land Use Division
Unit 15 - 30 Fort Street, Winnipeg, Manitoba R3C 4X5

VINCE LEAH COMMUNITY CENTRE BASEBALL FIELD REDEVELOPMENT

Sheet Title
L6 - DETAILS 2

Project No. Bid Opportunity # 531-2011
Drawing No. L6