



NOTE:  
 ALL WIRE FABRIC AND FENCE  
 HARDWARE SHALL BE GALVANIZED.  
 FABRIC SHALL BE INSTALLED  
 ON THE OUTSIDE.. IF IN DOUBT CONFIRM  
 WITU CONTRACT ADMIN. PRIOR TO  
 INSTALLATION

**1 Chain Link Fence**  
 L-10 Scale: 1:20

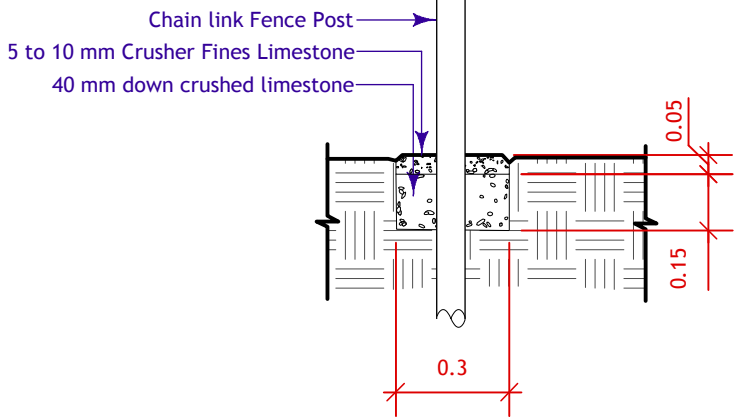


Bed to be constructed of 4" depth local wood chip mulch and 30 cm depth soil. Soil to be a mixture of 25% peat, 25% loam, 25% sand and 25% well rotted manure. Bed is not to drain onto adjacent paved surfaces.

**2 Chain Link Fence Post in Gravel Paving**  
 L-10 Scale: 1:20

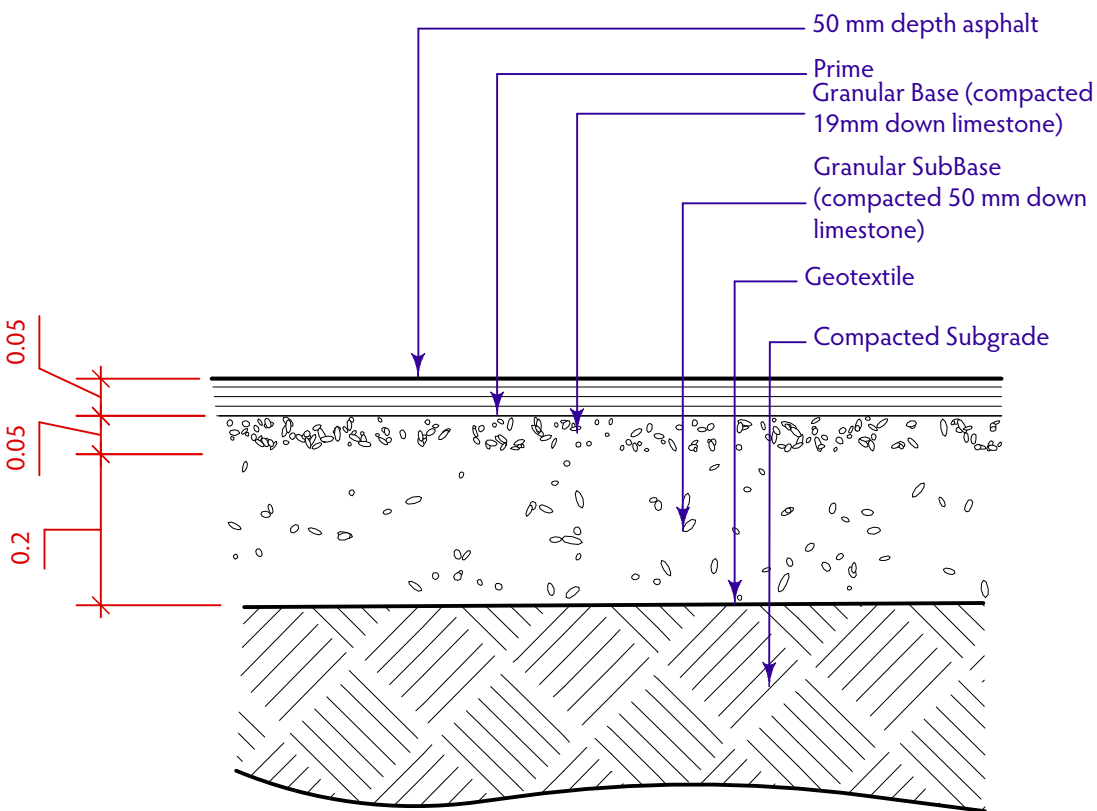

**3 Light Duty Asphalt**  
 L-10 Scale: 1:10

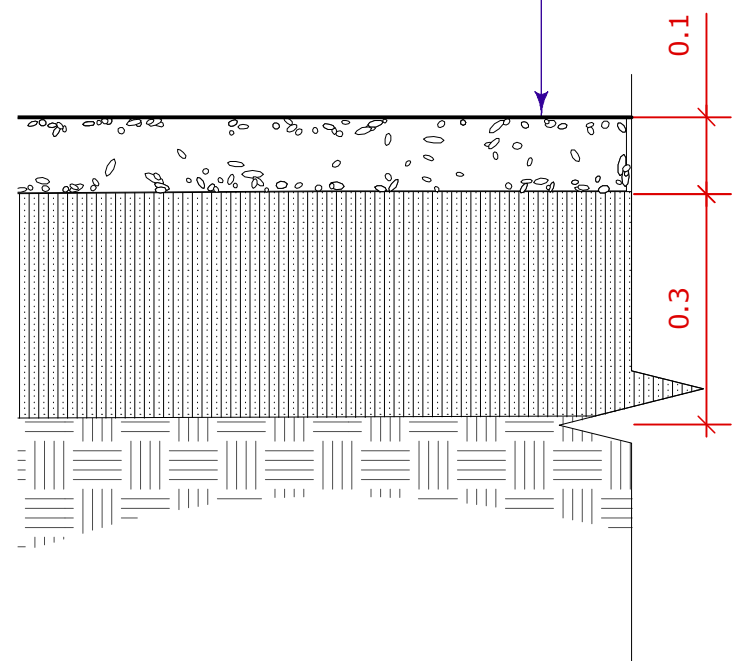

**4 Local Wood Chip Mulch Planting Bed**  
 L-10 Scale: 1:10