


REMOVABLE STEEL BOLLARD

SCD 132

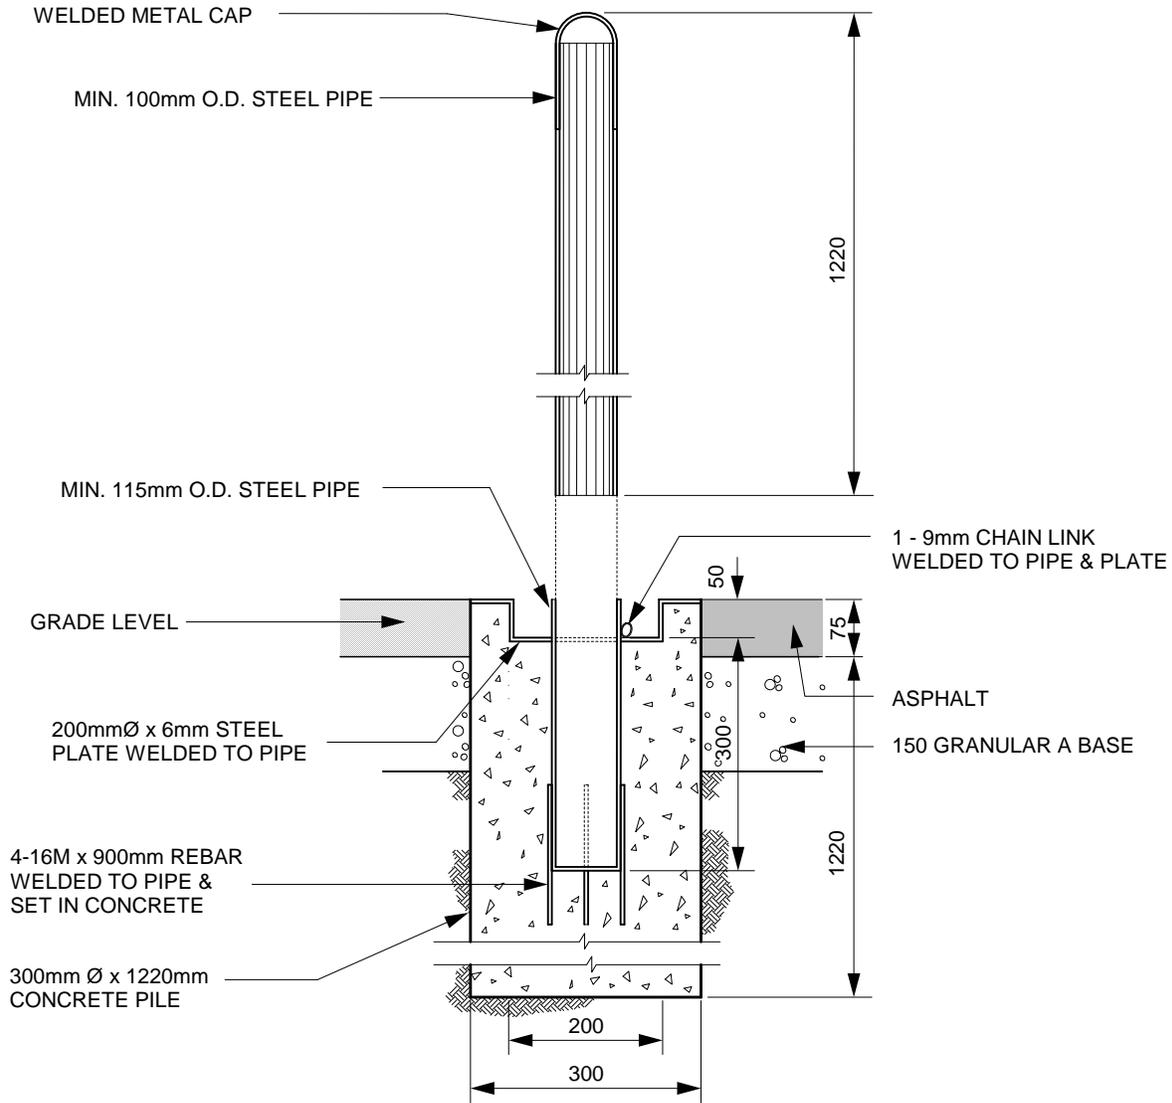

REMOVABLE STEEL BOLLARD

NOTE :
 PRIMED WITH RUSTOLEUM No. 769. PAINT
 WITH SAPOLIN BLACK WROUGHT FINISH
 ALL DIMENSIONS IN MILLIMETRES

Model # 52501272

Scale: 1:25

Drawn By: j.f.

Date: Mar./06

THE CITY OF WINNIPEG
 Planning, Property and Development Department
 Planning and Land Use Division
 Unit 15 - 10 Fort Street, Winnipeg, MB, R3C 4X5

