


**SITE PLAN**  
1:1,000

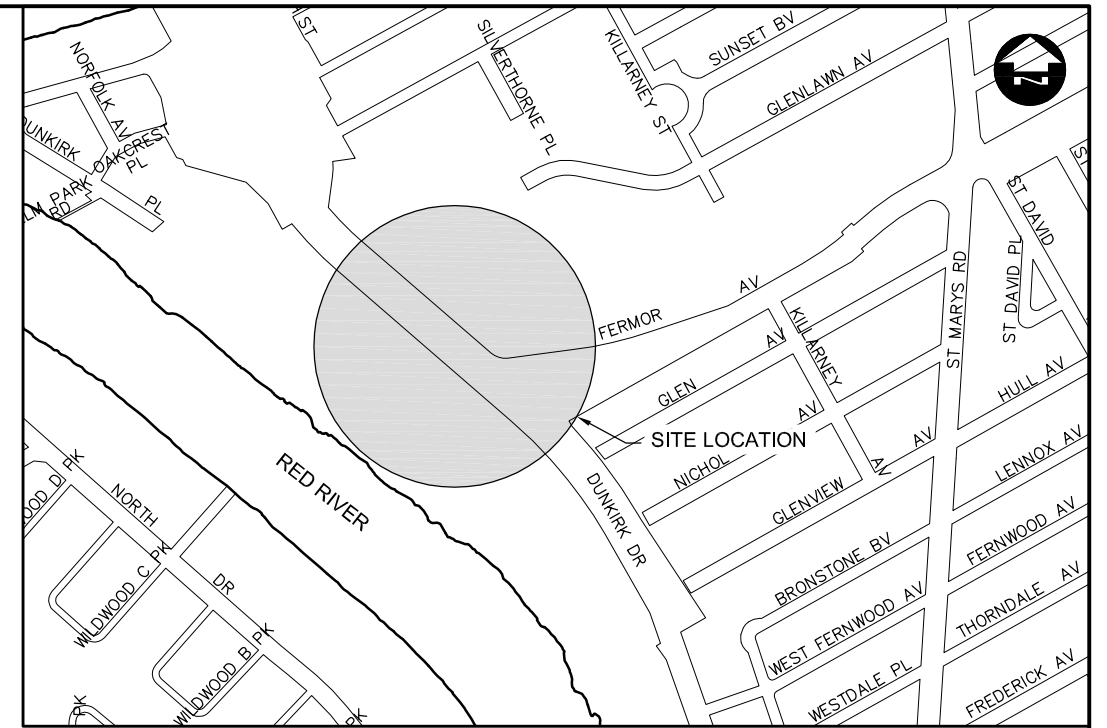

**LOCATION MAP**



**EXISTING S529 STRUCTURE**

**CONSTRUCTION NOTES**

1. AFTER REMOVAL OF ALUMINUM BALANCED BARRIER AND POSTS, RENEW SPLASH STRIP FULL LENGTH OF GUARDRAIL IN ACCORDANCE WITH CW 3240.
2. ALL DAMAGED GRASS AREAS SHALL BE SODDED IN ACCORDANCE WITH CW 3510.

B.M. ELEV.		DESIGNED BY	CDW				CITY DRAWING NUMBER <b>OHSS-11-04</b>		
		DRAWN BY	APH					STEEL OVERHEAD SIGN SUPPORT STRUCTURES - 2011 MAINTENANCE WORKS	SHEET 4 OF 12
		CHECKED BY	SSR						
		APPROVED BY							
		HOR. SCALE	AS SHOWN	CONSULTANT PROJECT NO. <b>11-4597</b>	S529 DUNKIRK DRIVE N/B, NORTH OF FERMOR AVENUE				
		VERTICAL	AS SHOWN						
1 ISSUED FOR TENDER		07/08/11	CDW			RELEASED FOR CONSTRUCTION ORIGINAL SIGNED BY B.A. NEIRINCK DATE 07/08/11	CONSULTANT DRAWING NUMBER		
NO. REVISIONS		DATE	BY			DATE			