


**SECTION A: OUTDOOR CLASSROOM**  
SCALE: 1:25

**SECTION PLAN**  
NTS

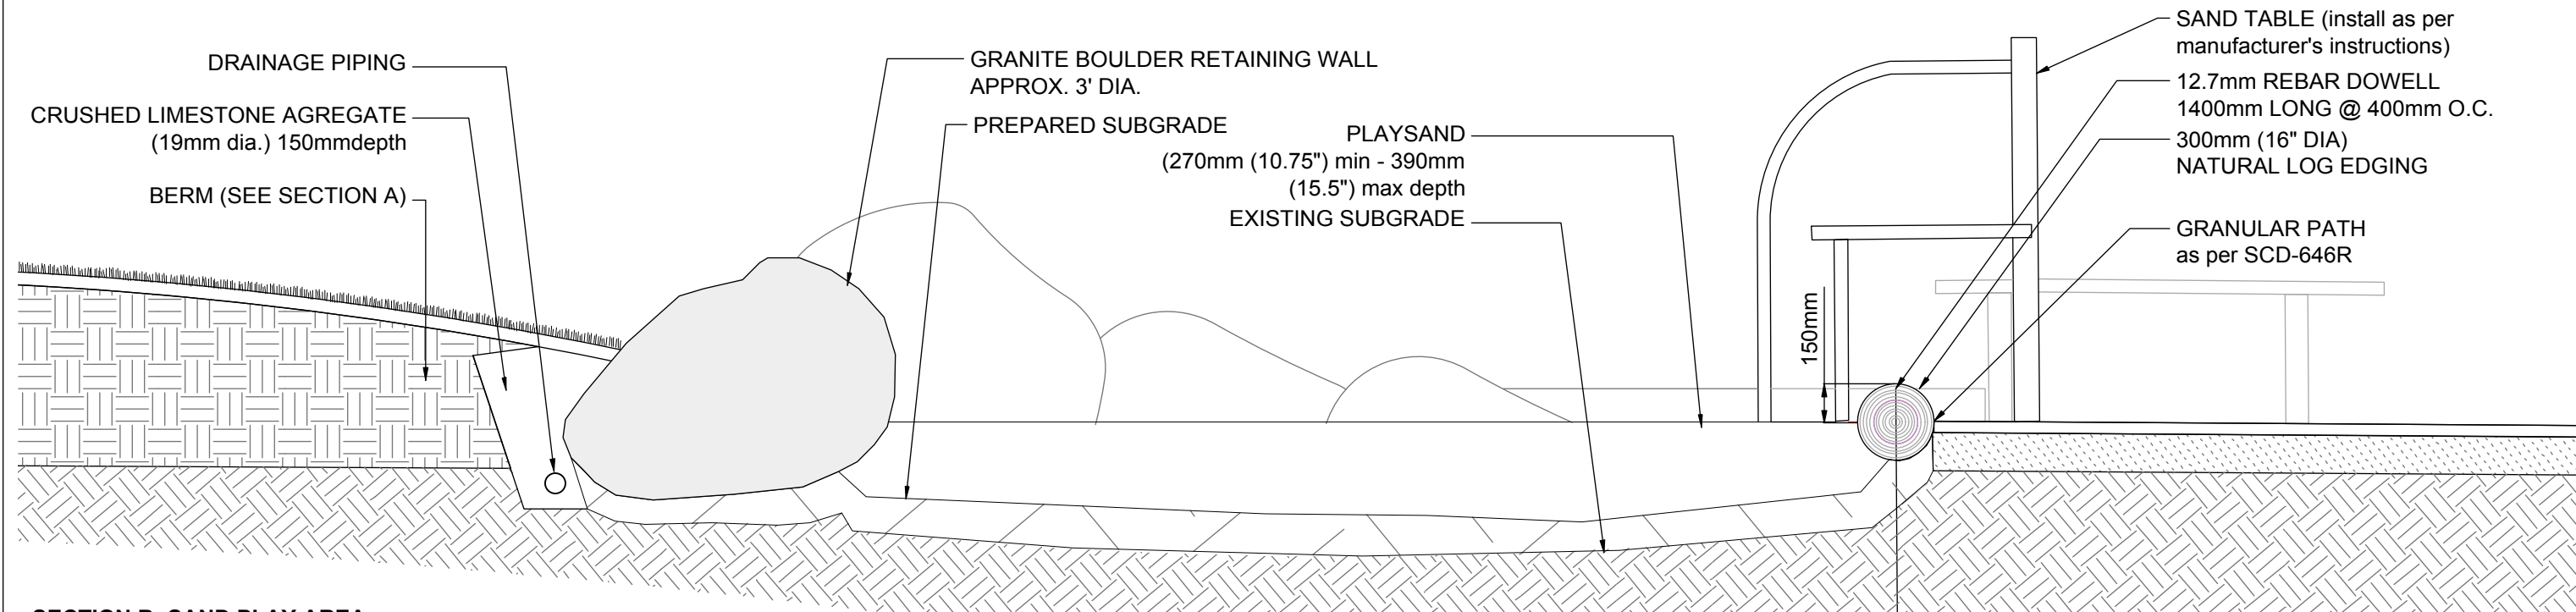

**SECTION B: SAND PLAY AREA**  
SCALE: 1:25

CONTRACTOR TO CONFIRM ALL DIMENSIONS AND REPORT ANY DISCREPANCIES TO CONTRACT ADMINISTRATOR PRIOR TO CONSTRUCTION. LOCATION OF UNDERGROUND STRUCTURES AS SHOWN ARE BASED ON THE BEST INFORMATION AVAILABLE BUT NO GUARANTEE IS GIVEN THAT ALL EXISTING UTILITIES ARE SHOWN OR THAT THE GIVEN LOCATIONS ARE EXACT. CONFIRMATION OF EXISTENCE AND EXACT LOCATION OF ALL SERVICES MUST BE OBTAINED FROM THE INDIVIDUAL UTILITIES BEFORE PROCEEDING WITH CONSTRUCTION.

THE CITY OF WINNIPEG Planning, Property and Development Department Planning and Land Use Division Unit 15 - 30 Fort Street, Winnipeg, MB, (R3C 4X5)	DESIGNED BY ES	CHECKED BY	MANAGER, PARK AND OPEN SPACES	DATE	DRAWING TITLE <b>LIVING PRAIRIE MUSEUM PLAYGROUND</b>	DRAWING NO. <b>L.6-A5</b>	
	DRAWN BY ES / IL	APPROVED BY					
	HORIZ. SCALE AS INDICATED	VERT. SCALE AS INDICATED	MANAGER, PLANNING AND LAND USE DIVISION	DATE	PHASE II: SITE WORKS - DETAILS	SITE ADDRESS	BID OPPORTUNITY NO. 597-2011
	DATE AUG. 2011						