

**MATERIALS**

- WOOD - VERTICAL GRAIN CLEAR SITKA SPRUCE OR B.C. RED CEDAR
- FINISH - SIKKENS CETOL 1 no. 078 NATURAL
- METAL - GALVANIZED


Drawing Title:

**TACHE BENCH w/ GALVANIZED FRAME**


Drawing No:

**SCD-120R**

**Product # 52501068**

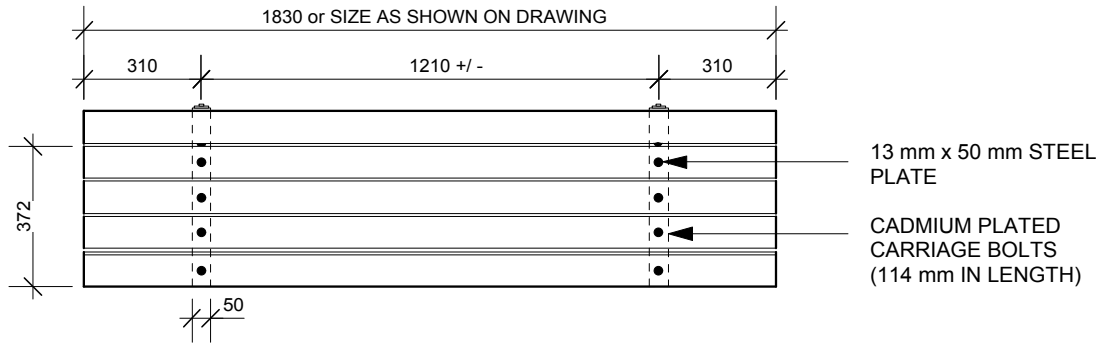

**PLAN VIEW**

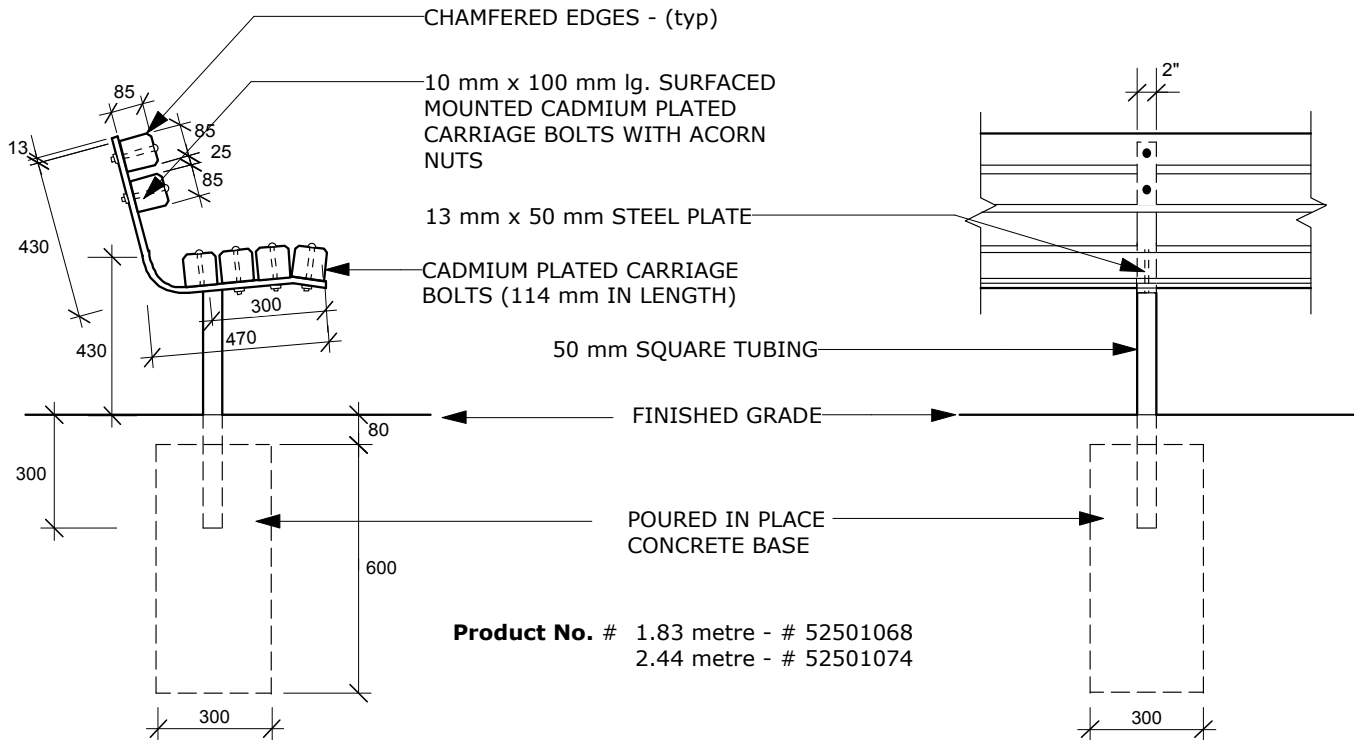

**Product No. #** 1.83 metre - # 52501068  
2.44 metre - # 52501074

**SIDE VIEW**

**FRONT VIEW**

DIMENSIONS SHOWN ARE IN MILLIMETRES UNLESS OTHERWISE SPECIFIED

DATE: SEPT 2011  
SCALE: 1:20  
DRAWN BY: SV / IL

The City of Winnipeg  
Planning, Property and Development Department  
Parks, Waterways & Community Initiatives Division  
Unit 15 - 30 Fort Street, Winnipeg, MB, R3C 4X5

