


TITLE

# CONIFEROUS TREE PLANTING (PARKS)

SCD-515

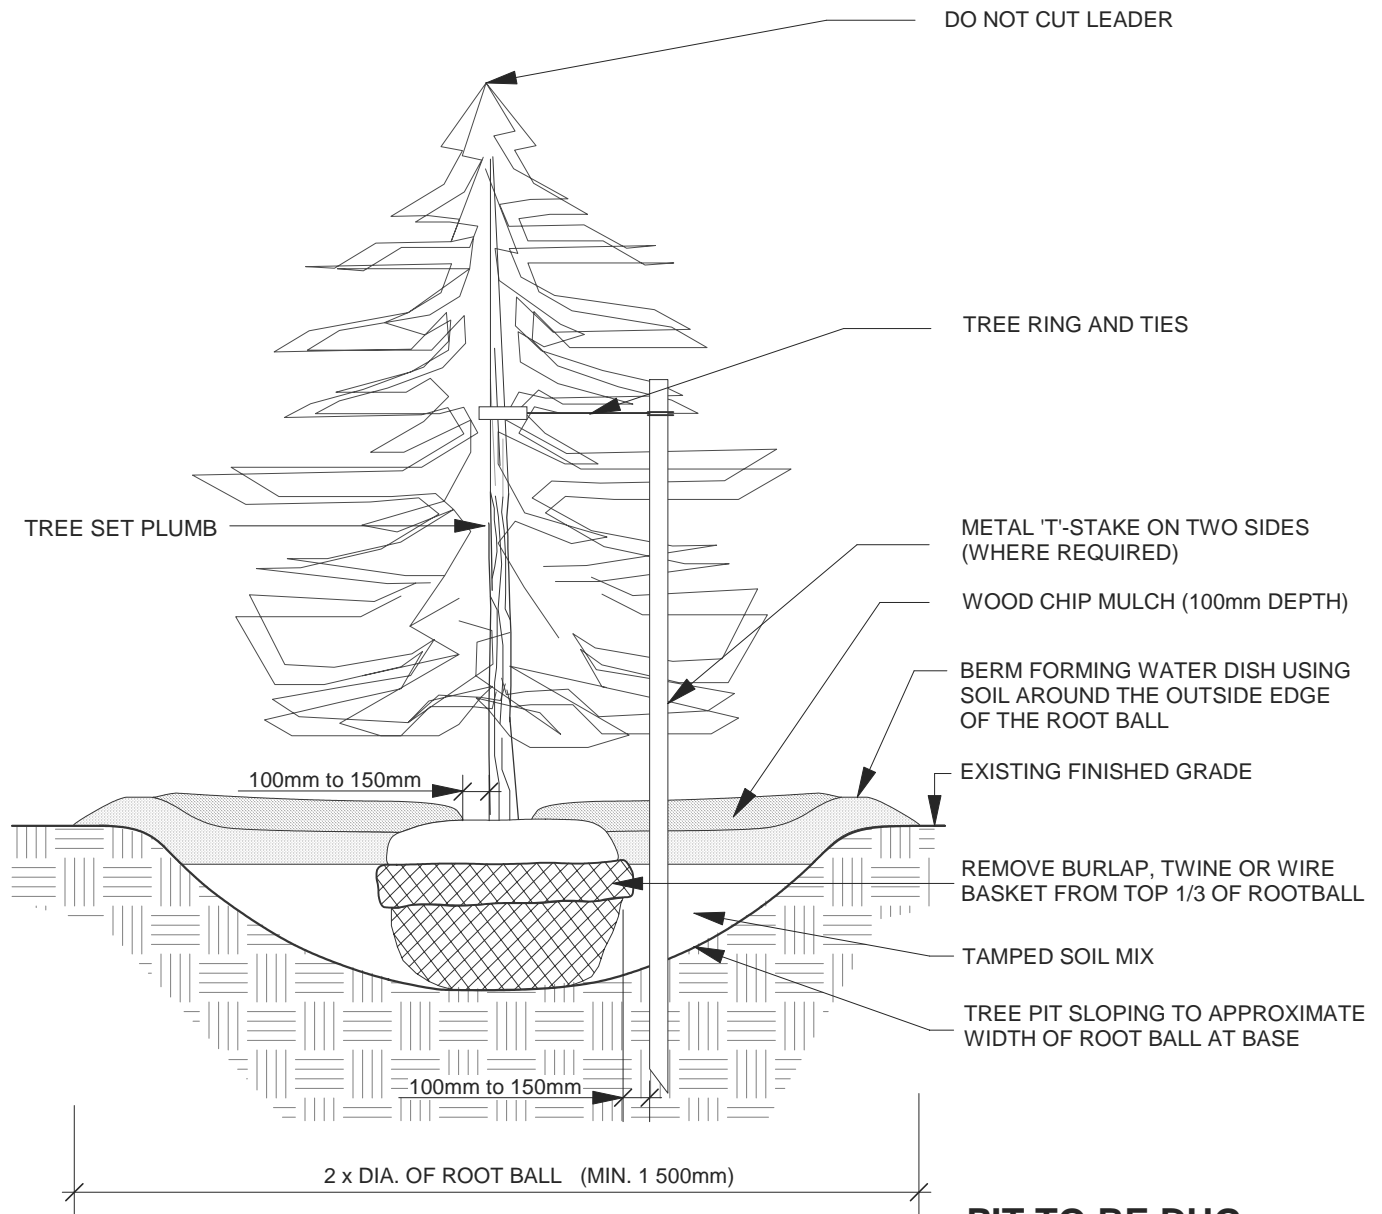

**PIT TO BE DUG  
WITH BACKHOE  
NOT TREE SPADE**

Urban Forestry Branch March 16, 2007

NOT TO SCALE

AUG. 2007

SP

THE CITY OF WINNIPEG  
Planning, Property and Development Department  
Planning and Land Use Division  
Unit 15 - 30 Fort Street, Winnipeg, MB, R3C 4X5

