
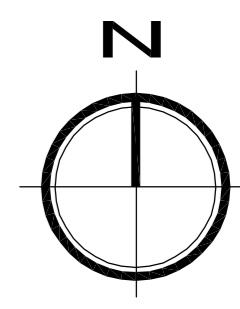
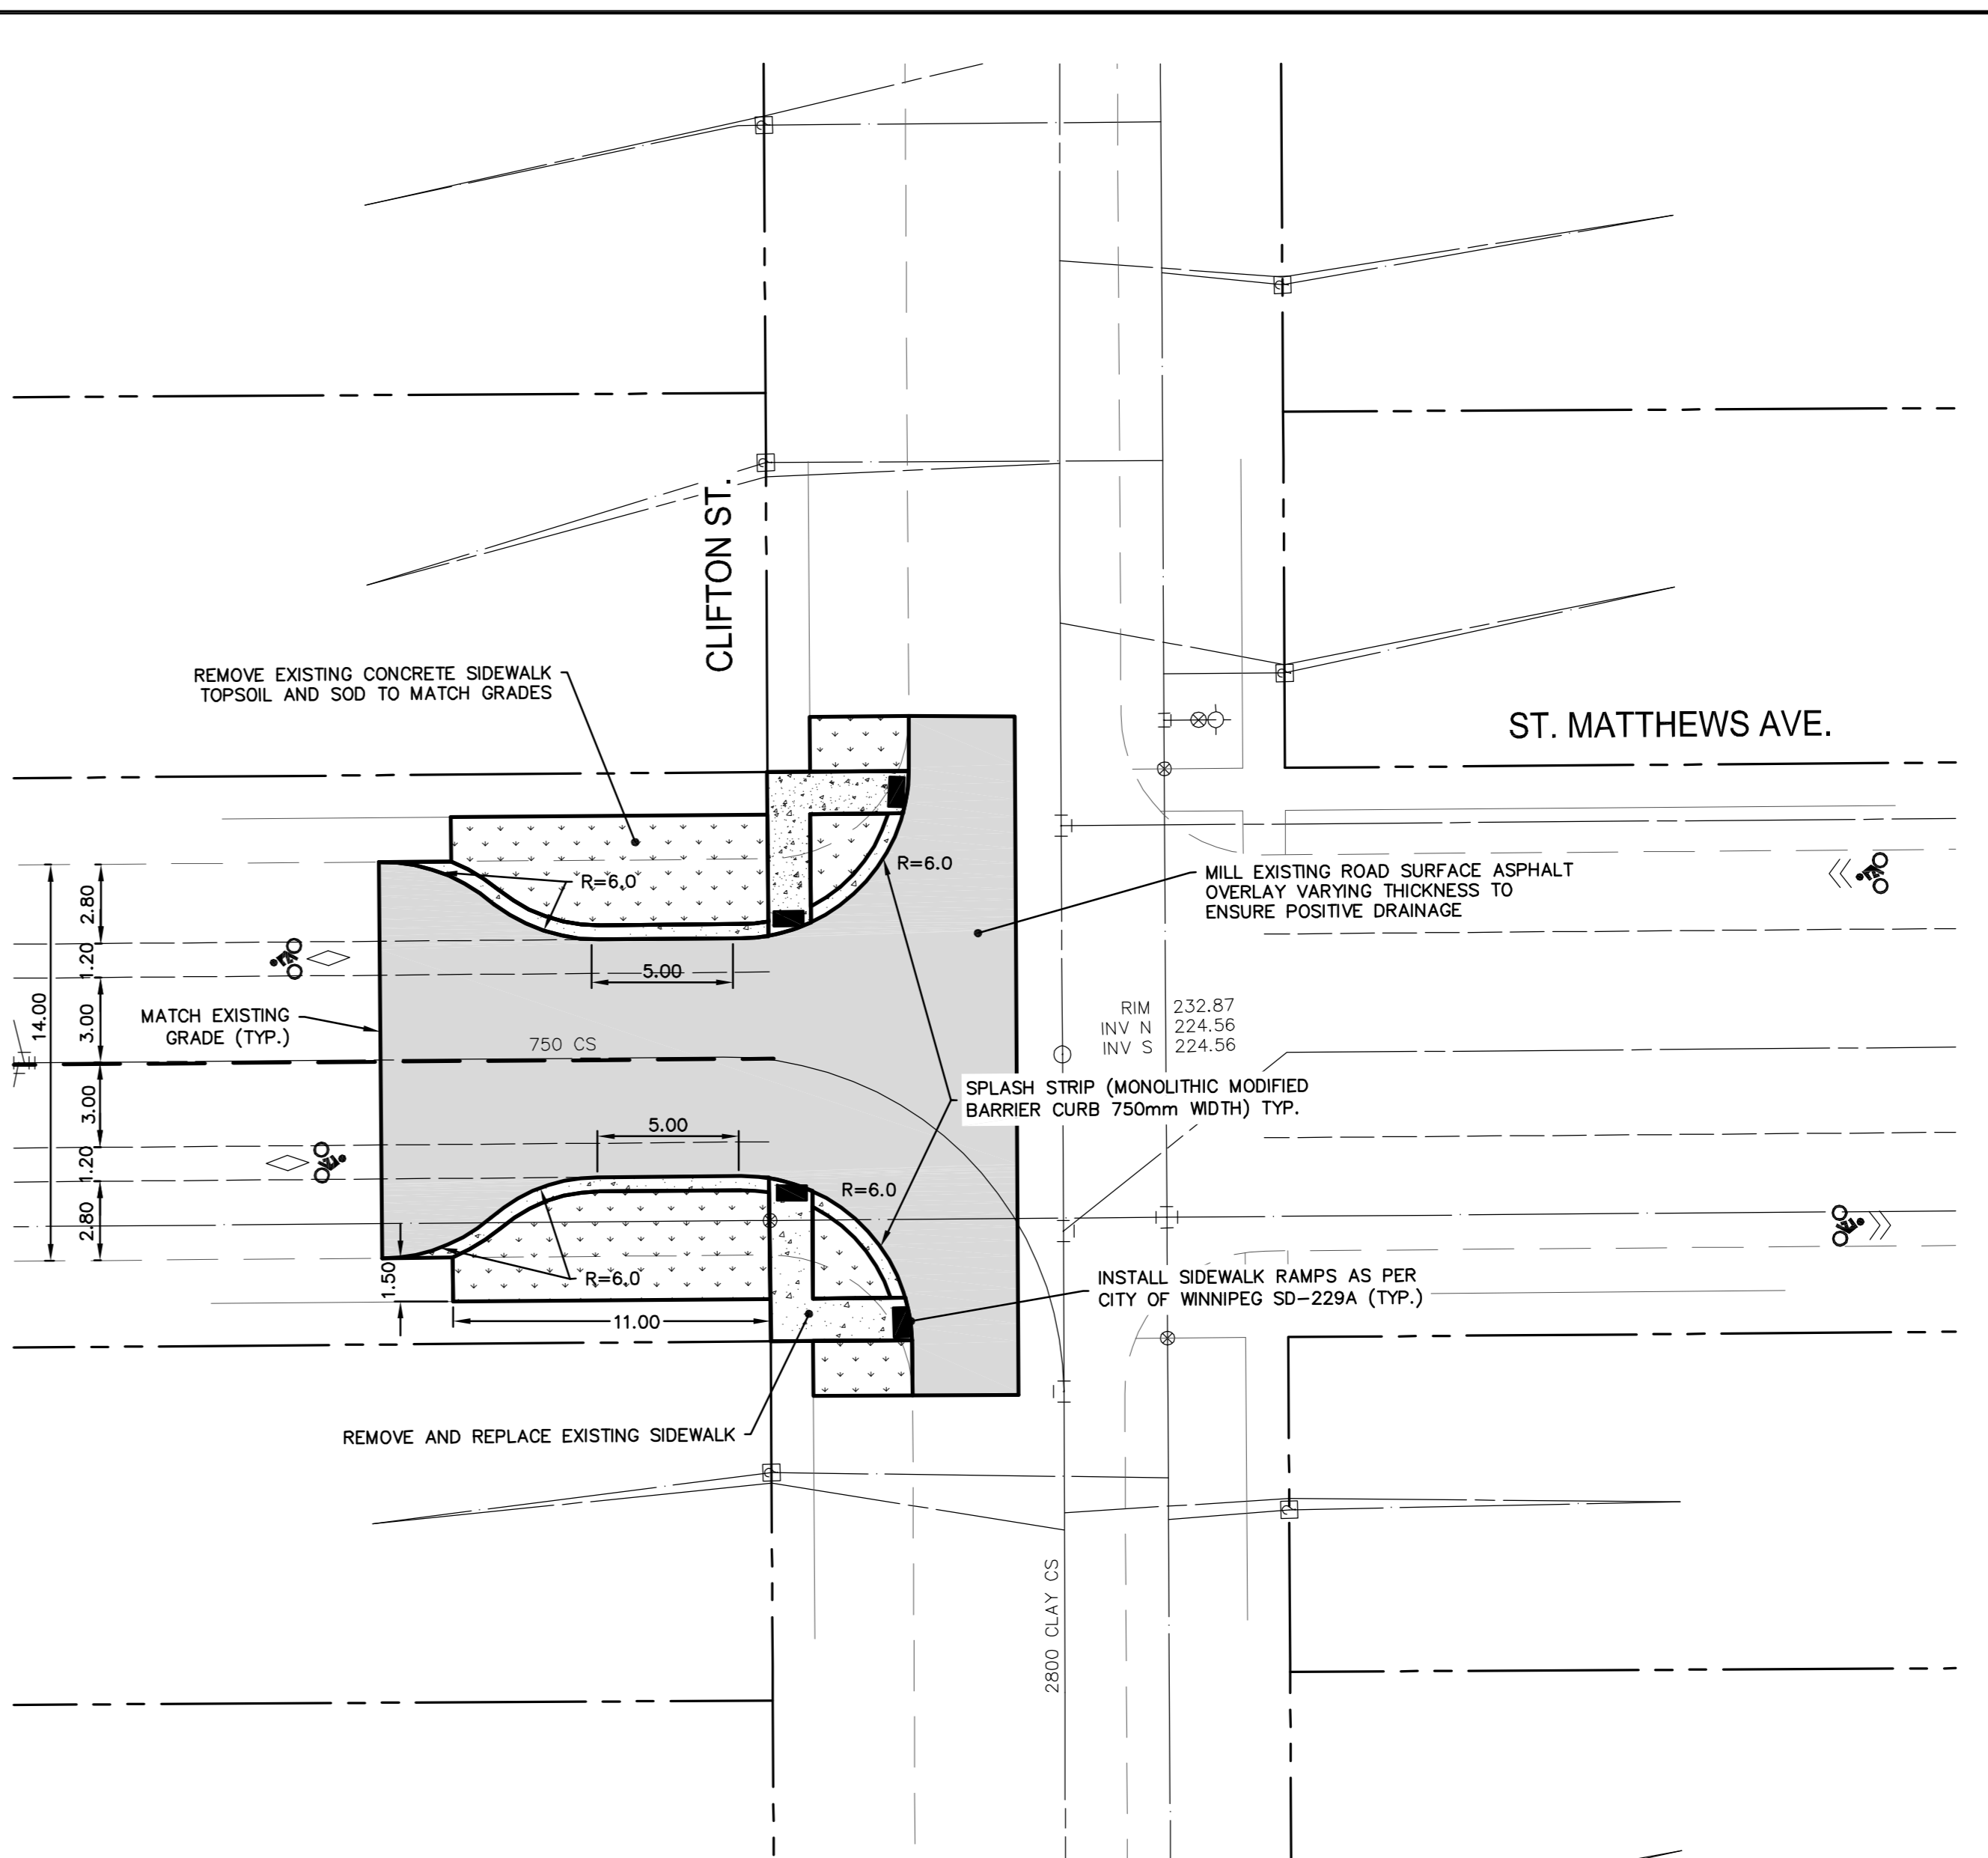
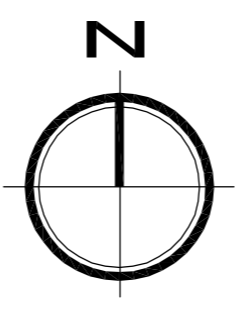


See 07/2011 - 2-51pm
 P:\5509100-5509199\5509114-000_2010 Active Transportation Infrastructure Stimulus Program\MM Group\Drawings\ST_Matthews_York_Sherbrook\ST_Matthews_C-19-21_070911.dwg -Lab-C-19

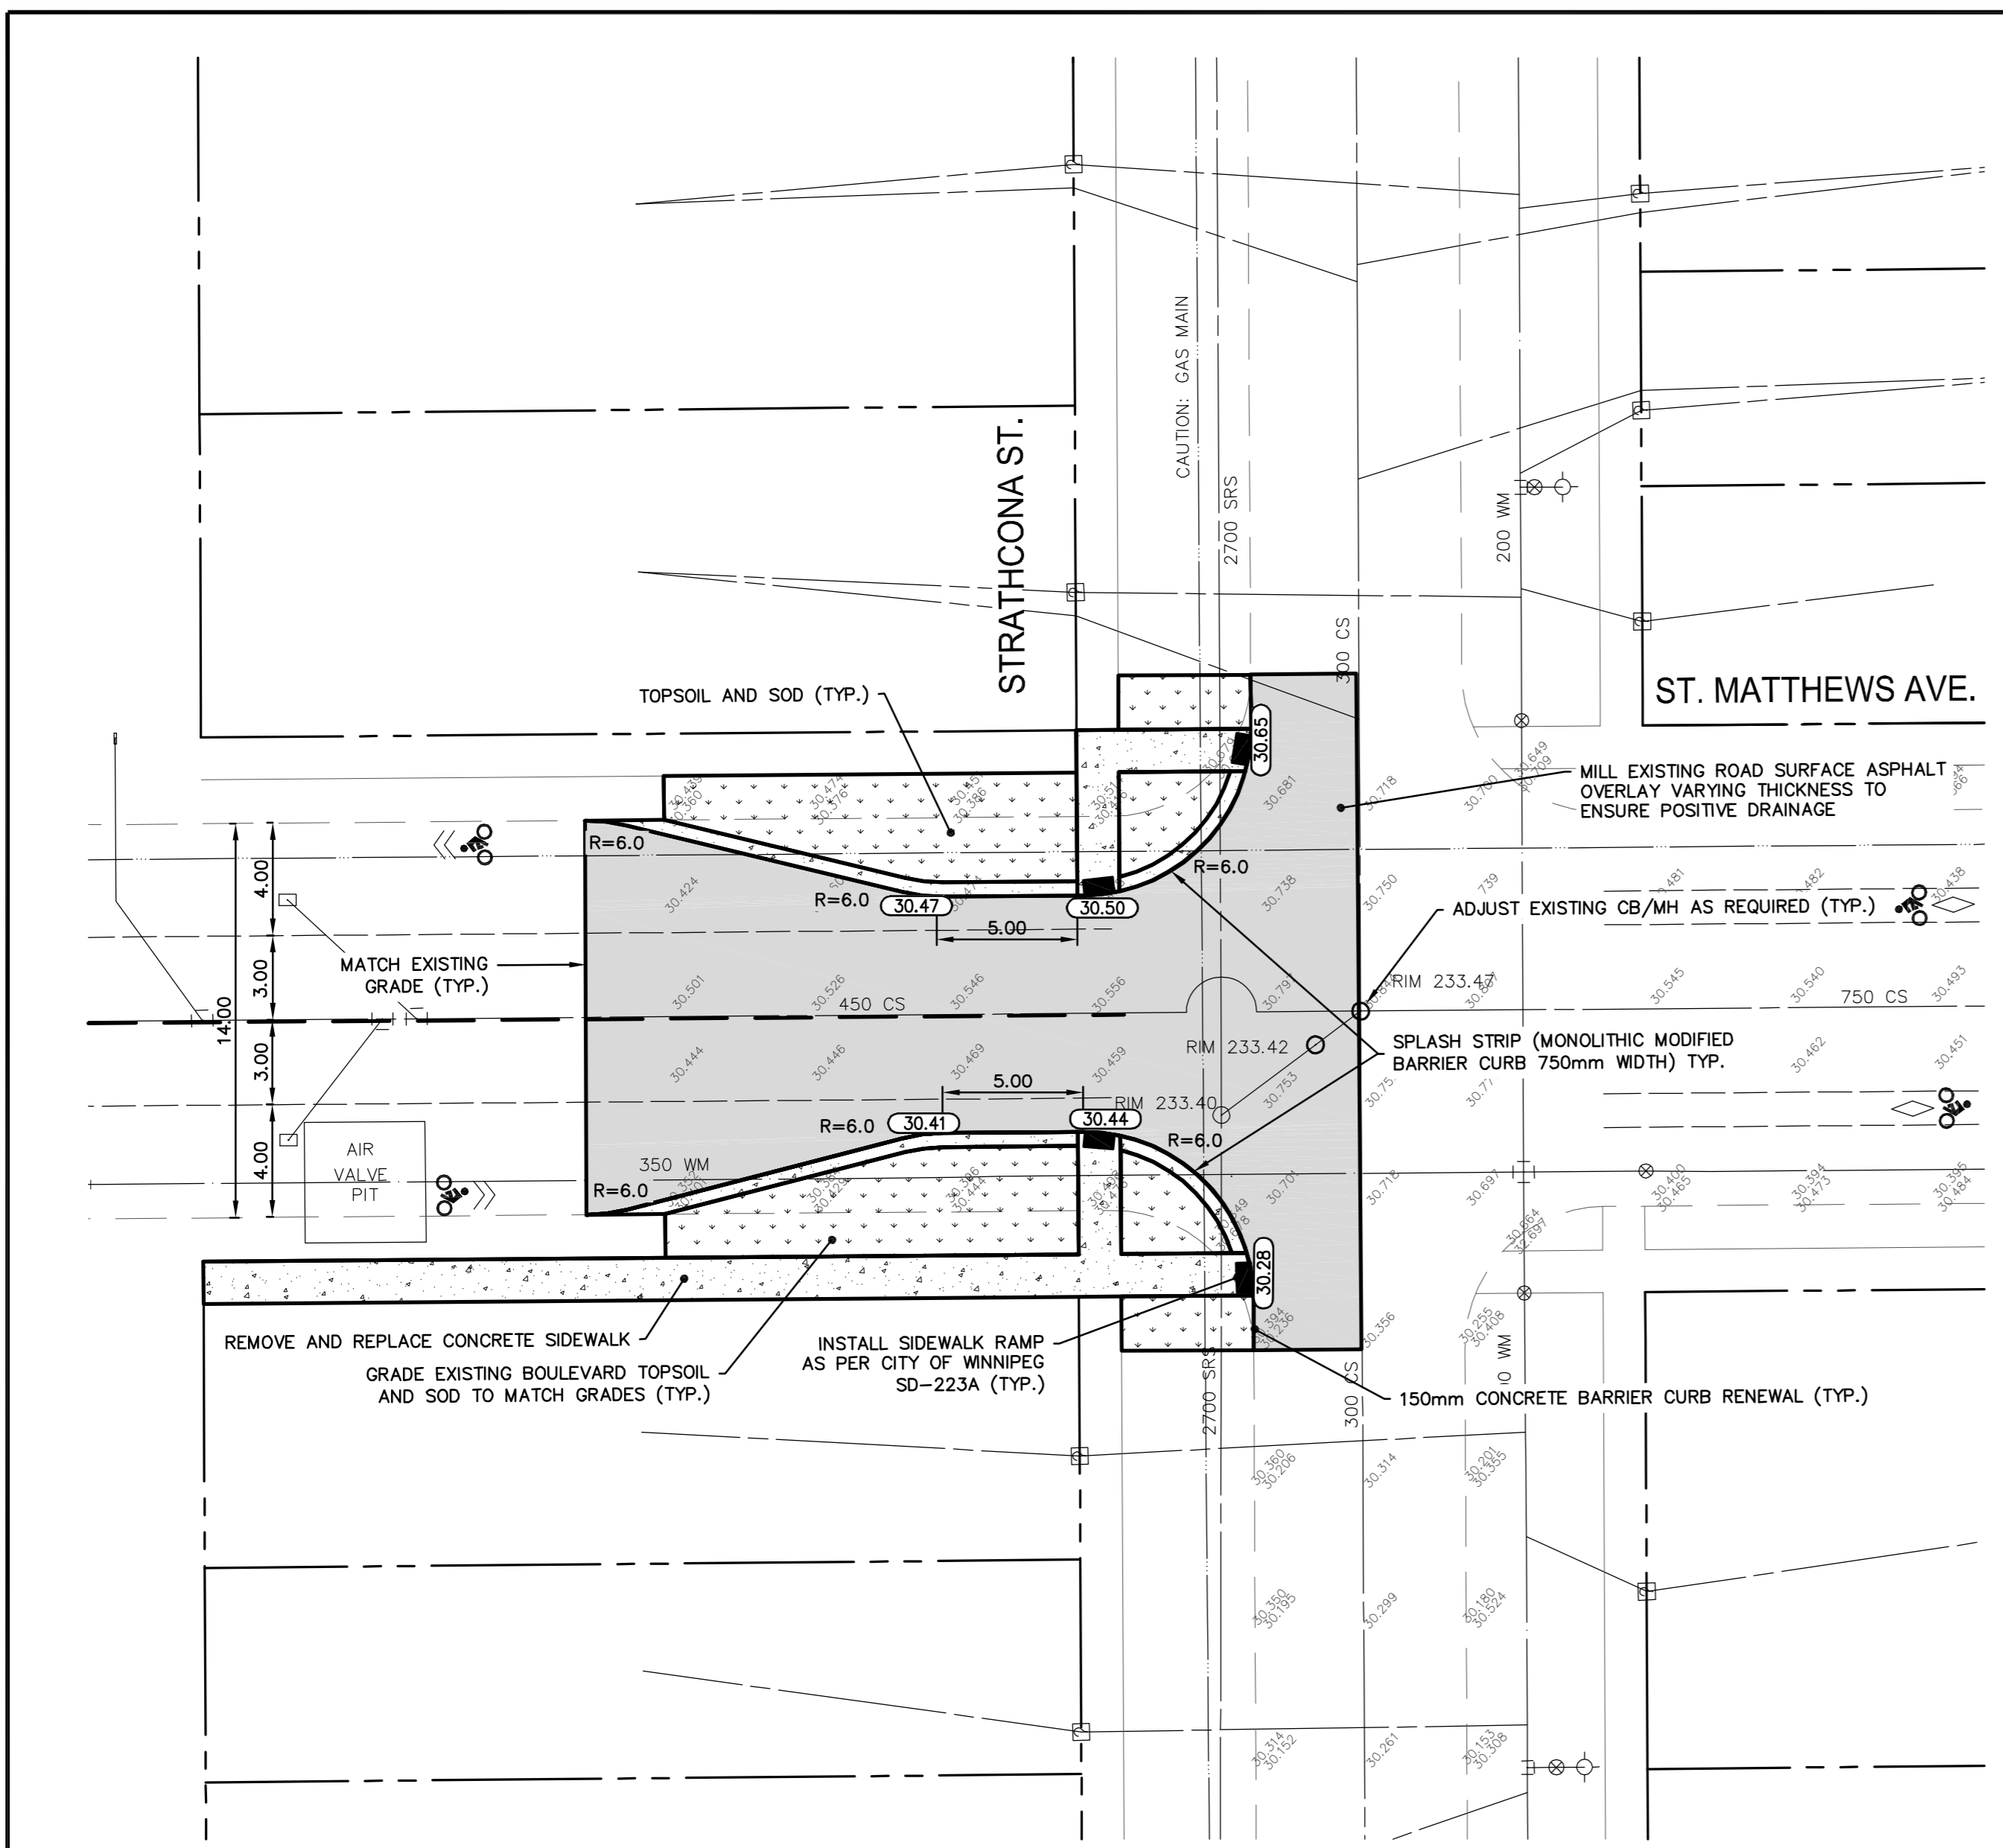

NOTE:
 These design documents are prepared solely for the use by the party with whom the design professional has contracted for a particular project. They are not representations of any kind made by the design professional to any party with whom the design professional has not contracted for a particular project.

NOTES:

1. ALL WORK AND MATERIALS TO BE IN ACCORDANCE WITH THE LATEST REVISIONS OF THE CITY OF WINNIPEG STANDARD CONSTRUCTION SPECIFICATIONS.
2. CONTRACTOR TO VERIFY DEPTH OF UTILITIES PRIOR TO CONSTRUCTION.
3. LOCATION OF UNDERGROUND STRUCTURES AS SHOWN ARE BASED ON THE BEST INFORMATION AVAILABLE, BUT NO GUARANTEE IS GIVEN THAT ALL EXISTING UTILITIES ARE SHOWN OR THAT THE GIVEN LOCATIONS ARE EXACT. CONFIRMATION OF EXISTENCE AND EXACT LOCATION OF ALL SERVICES MUST BE OBTAINED FROM THE INDIVIDUAL UTILITIES BEFORE PROCEEDING WITH CONSTRUCTION.
4. EXCAVATED MATERIAL TO BE USED AS BACKFILL WHERE REQUIRED.
5. ALL SURFACES TO BE MAINTAINED OR RESTORED TO PREVIOUS CONDITION OR BETTER.


APEGN
 Certificate of Authorization
 MMM Group Limited
 No. 4531 Date: September 1, 2011

METRIC
 WHOLE NUMBERS INDICATE MILLIMETERS
 DECIMALIZED NUMBERS INDICATE METERS

231.99	ELEVATION	32.50	100mm CONC. SIDEWALK	ASPHALT	GRASS	SIDEWALK RAMP	
⊙	LOT ELEVATION	32.50					
⊙	WATER VALVE	⊙					
○	MANHOLE	○					
□	CATCH BASIN	□					
---	PROPERTY LINE						
HP	HYDRO POLE						
HP	HYDRO POLE WITH LIGHT						
---	100mm BARRIER CURB						
---	EXISTING ROAD						
---	PROPOSED CENTERLINE						
EXISTING	LEGEND-PLAN	PROPOSED	EXISTING	LEGEND-PLAN	PROPOSED	EXISTING	LEGEND-PROFILE

LOCATIONS APPROVED


UNDERGROUND STRUCTURES

SIGNED BY: _____ DATE: _____


SUPV U/G STRUCTURES _____ DATE _____


LOCATION OF UNDERGROUND STRUCTURES AS SHOWN ARE BASED ON THE BEST INFORMATION AVAILABLE BUT NO GUARANTEE IS GIVEN THAT ALL EXISTING UTILITIES ARE SHOWN OR THAT THE GIVEN LOCATIONS ARE EXACT. CONFIRMATION OF EXISTENCE AND EXACT LOCATION OF ALL SERVICES MUST BE OBTAINED FROM THE INDIVIDUAL UTILITIES BEFORE PROCEEDING

G.B.M. ELEV.	NO. REVISIONS	DATE	BY
232.912m			
	3	Sept 7/11	RP
	2	Sept 1/11	RP
	1	Aug 23/11	RP


MMM GROUP

DESIGNED BY: RP	CHECKED BY: -
DRAWN BY: MDS	APPROVED BY: WTJ
HOR. SCALE 1:200	RELEASED FOR CONSTRUCTION: -
VERT. SCALE: -	DATE: 04.06.10

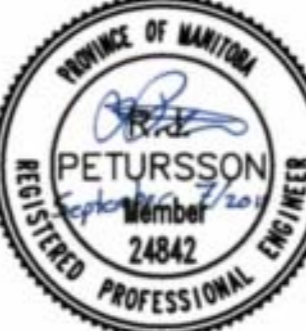
PETURSSON
 24842
 REGISTERED PROFESSIONAL ENGINEER


CITY OF WINNIPEG
 PUBLIC WORKS DEPARTMENT
 TRANSPORTATION ENGINEERING DIVISION

2010 ACTIVE TRANSPORTATION /
 INFRASTRUCTURE STIMULUS PROGRAM
 ST. MATTHEWS AVENUE
 BIKE PATH

C-19

SHEET 1 OF 3