



Sep 07, 2011 - 2:52pm
 P:\5509100-5509199\5509114-000_2010 Active Transportation Infrastructure Stimulus Program\MM Drawings\ST_Matthews_York_Sherbrooke\ST_Matthews_C-19-21_070911.dwg - Job: C-20

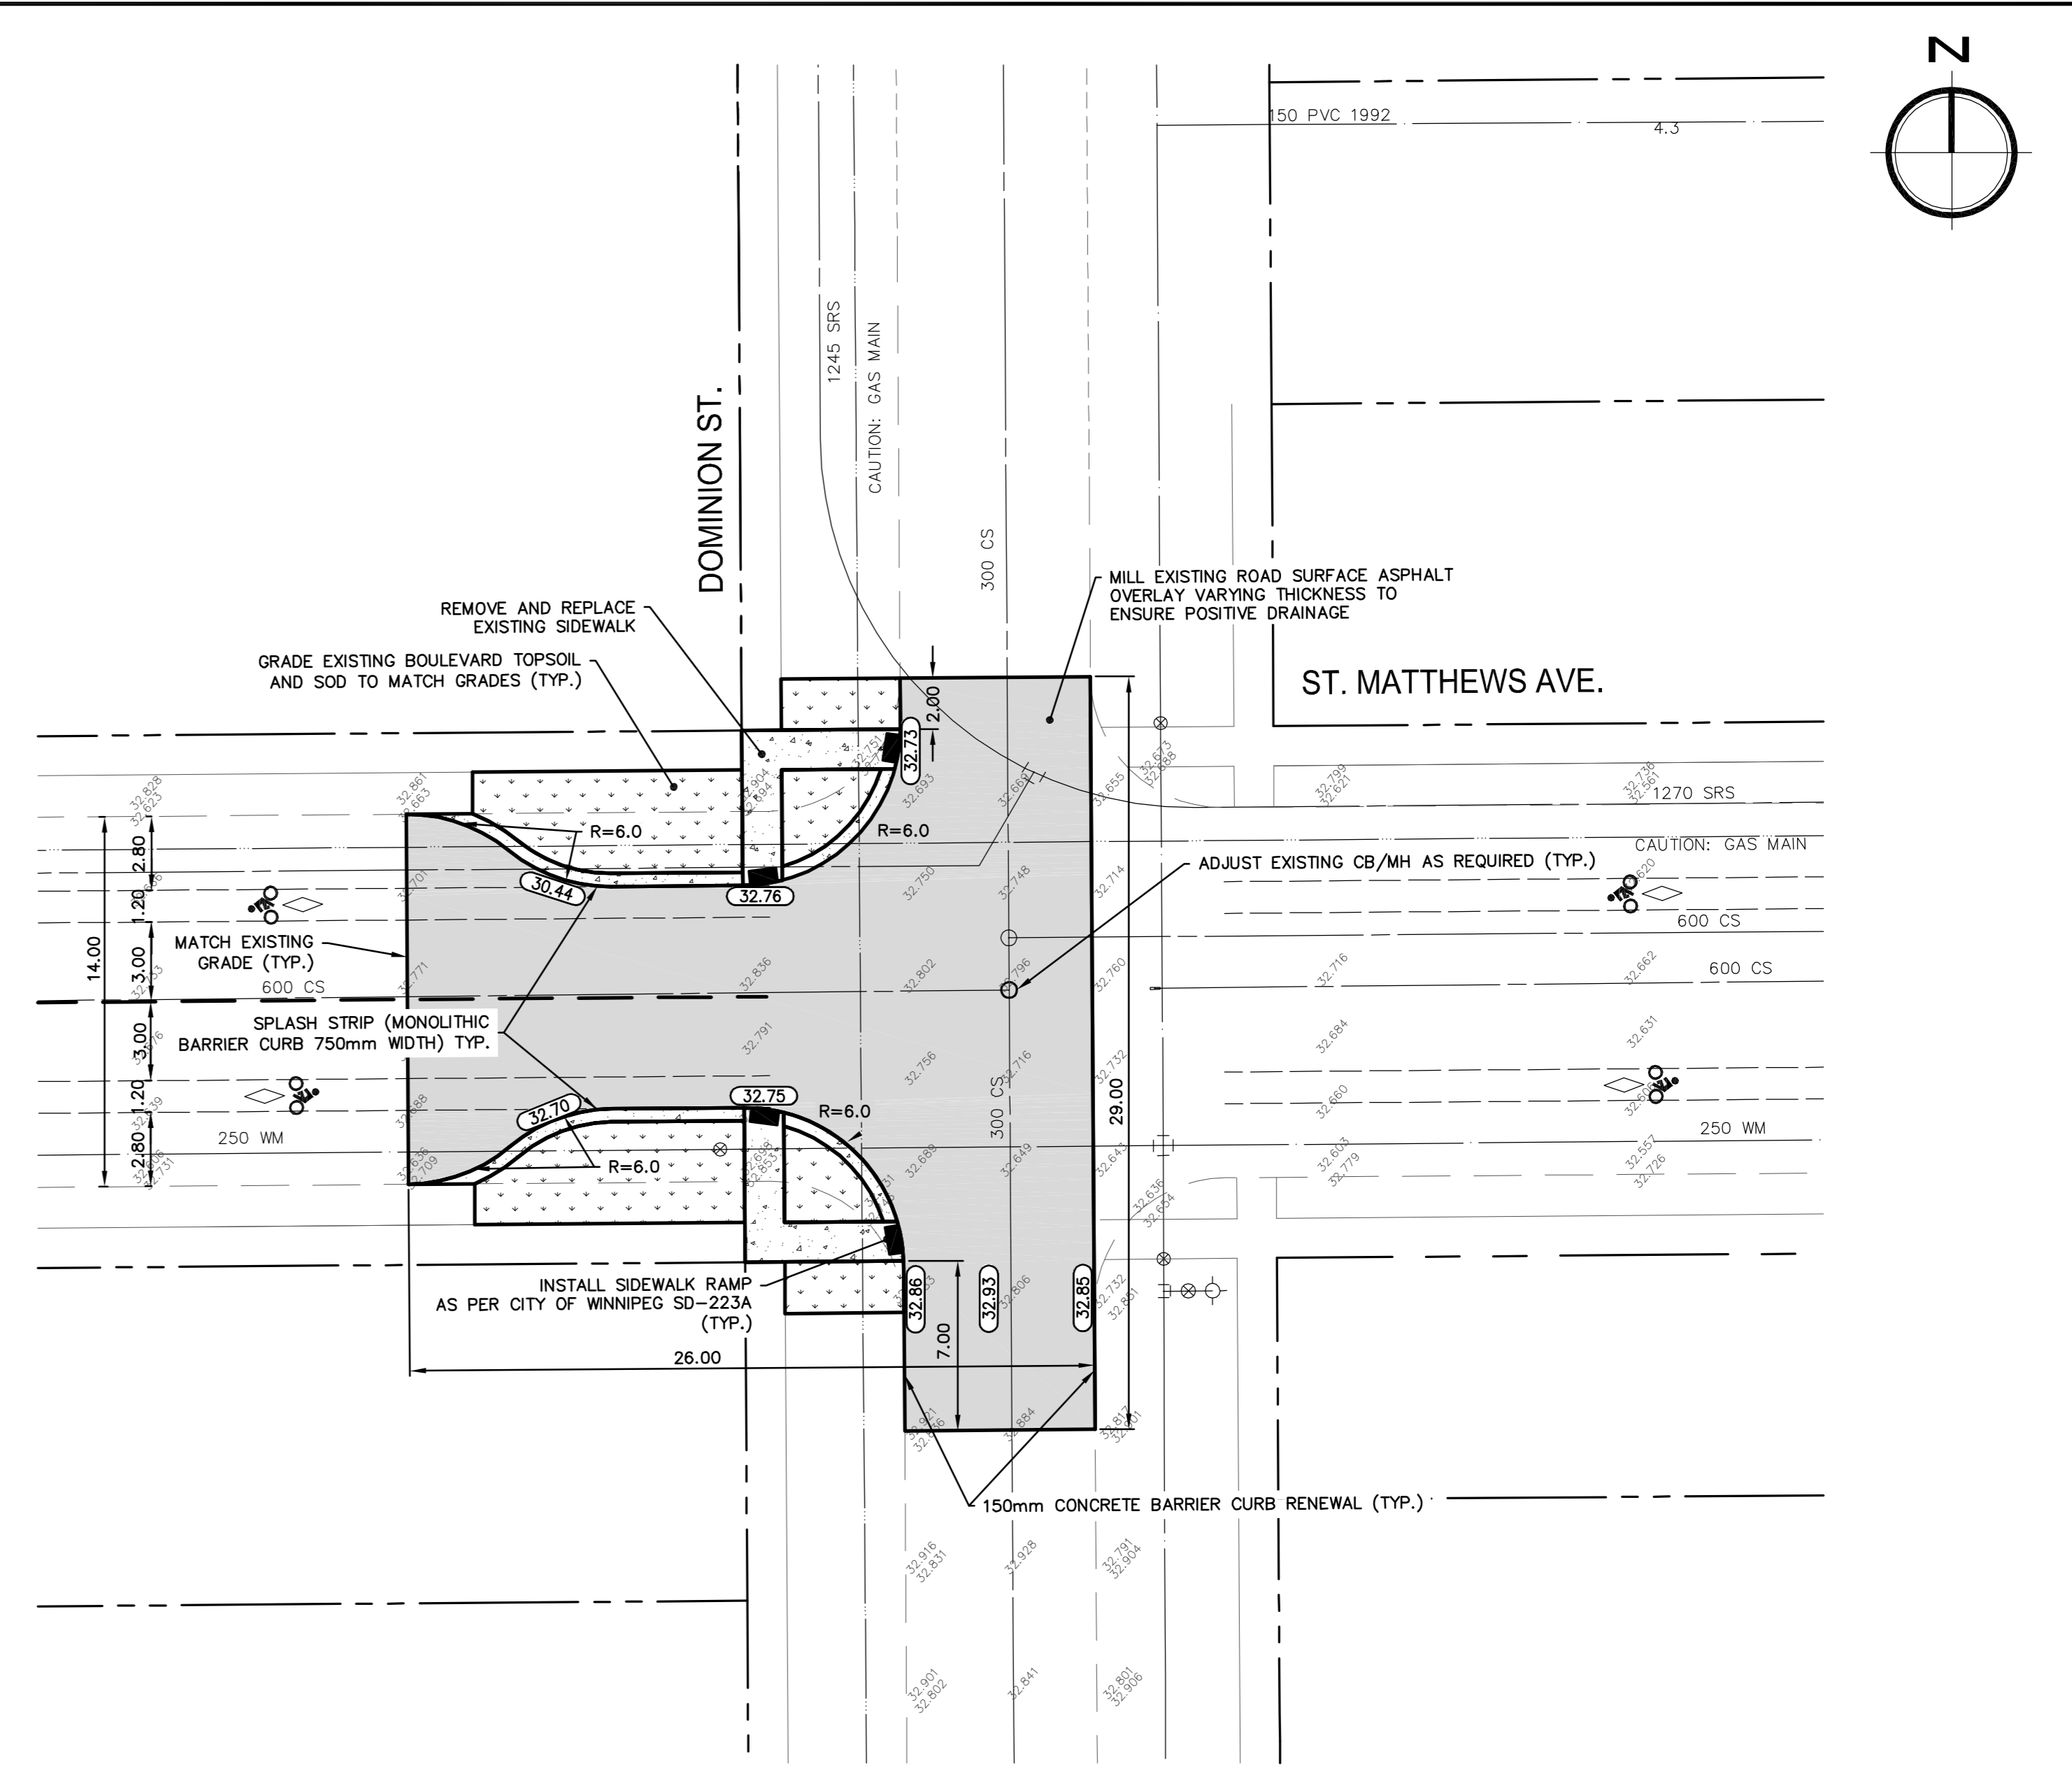

NOTE:
 These design documents are prepared solely for the use by the party with whom the design professional has contracted for a particular project. They are not representations of any kind made by the design professional to any party with whom the design professional has not contracted for a particular project.

- NOTES:**
1. ALL WORK AND MATERIALS TO BE IN ACCORDANCE WITH THE LATEST REVISIONS OF THE CITY OF WINNIPEG STANDARD CONSTRUCTION SPECIFICATIONS.
 2. CONTRACTOR TO VERIFY DEPTH OF UTILITIES PRIOR TO CONSTRUCTION.
 3. LOCATION OF UNDERGROUND STRUCTURES AS SHOWN ARE BASED ON THE BEST INFORMATION AVAILABLE, BUT NO GUARANTEE IS GIVEN THAT ALL EXISTING UTILITIES ARE SHOWN OR THAT THE GIVEN LOCATIONS ARE EXACT. CONFIRMATION OF EXISTENCE AND EXACT LOCATION OF ALL SERVICES MUST BE OBTAINED FROM THE INDIVIDUAL UTILITIES BEFORE PROCEEDING WITH CONSTRUCTION.
 4. EXCAVATED MATERIAL TO BE USED AS BACKFILL WHERE REQUIRED.
 5. ALL SURFACES TO BE MAINTAINED OR RESTORED TO PREVIOUS CONDITION OR BETTER.

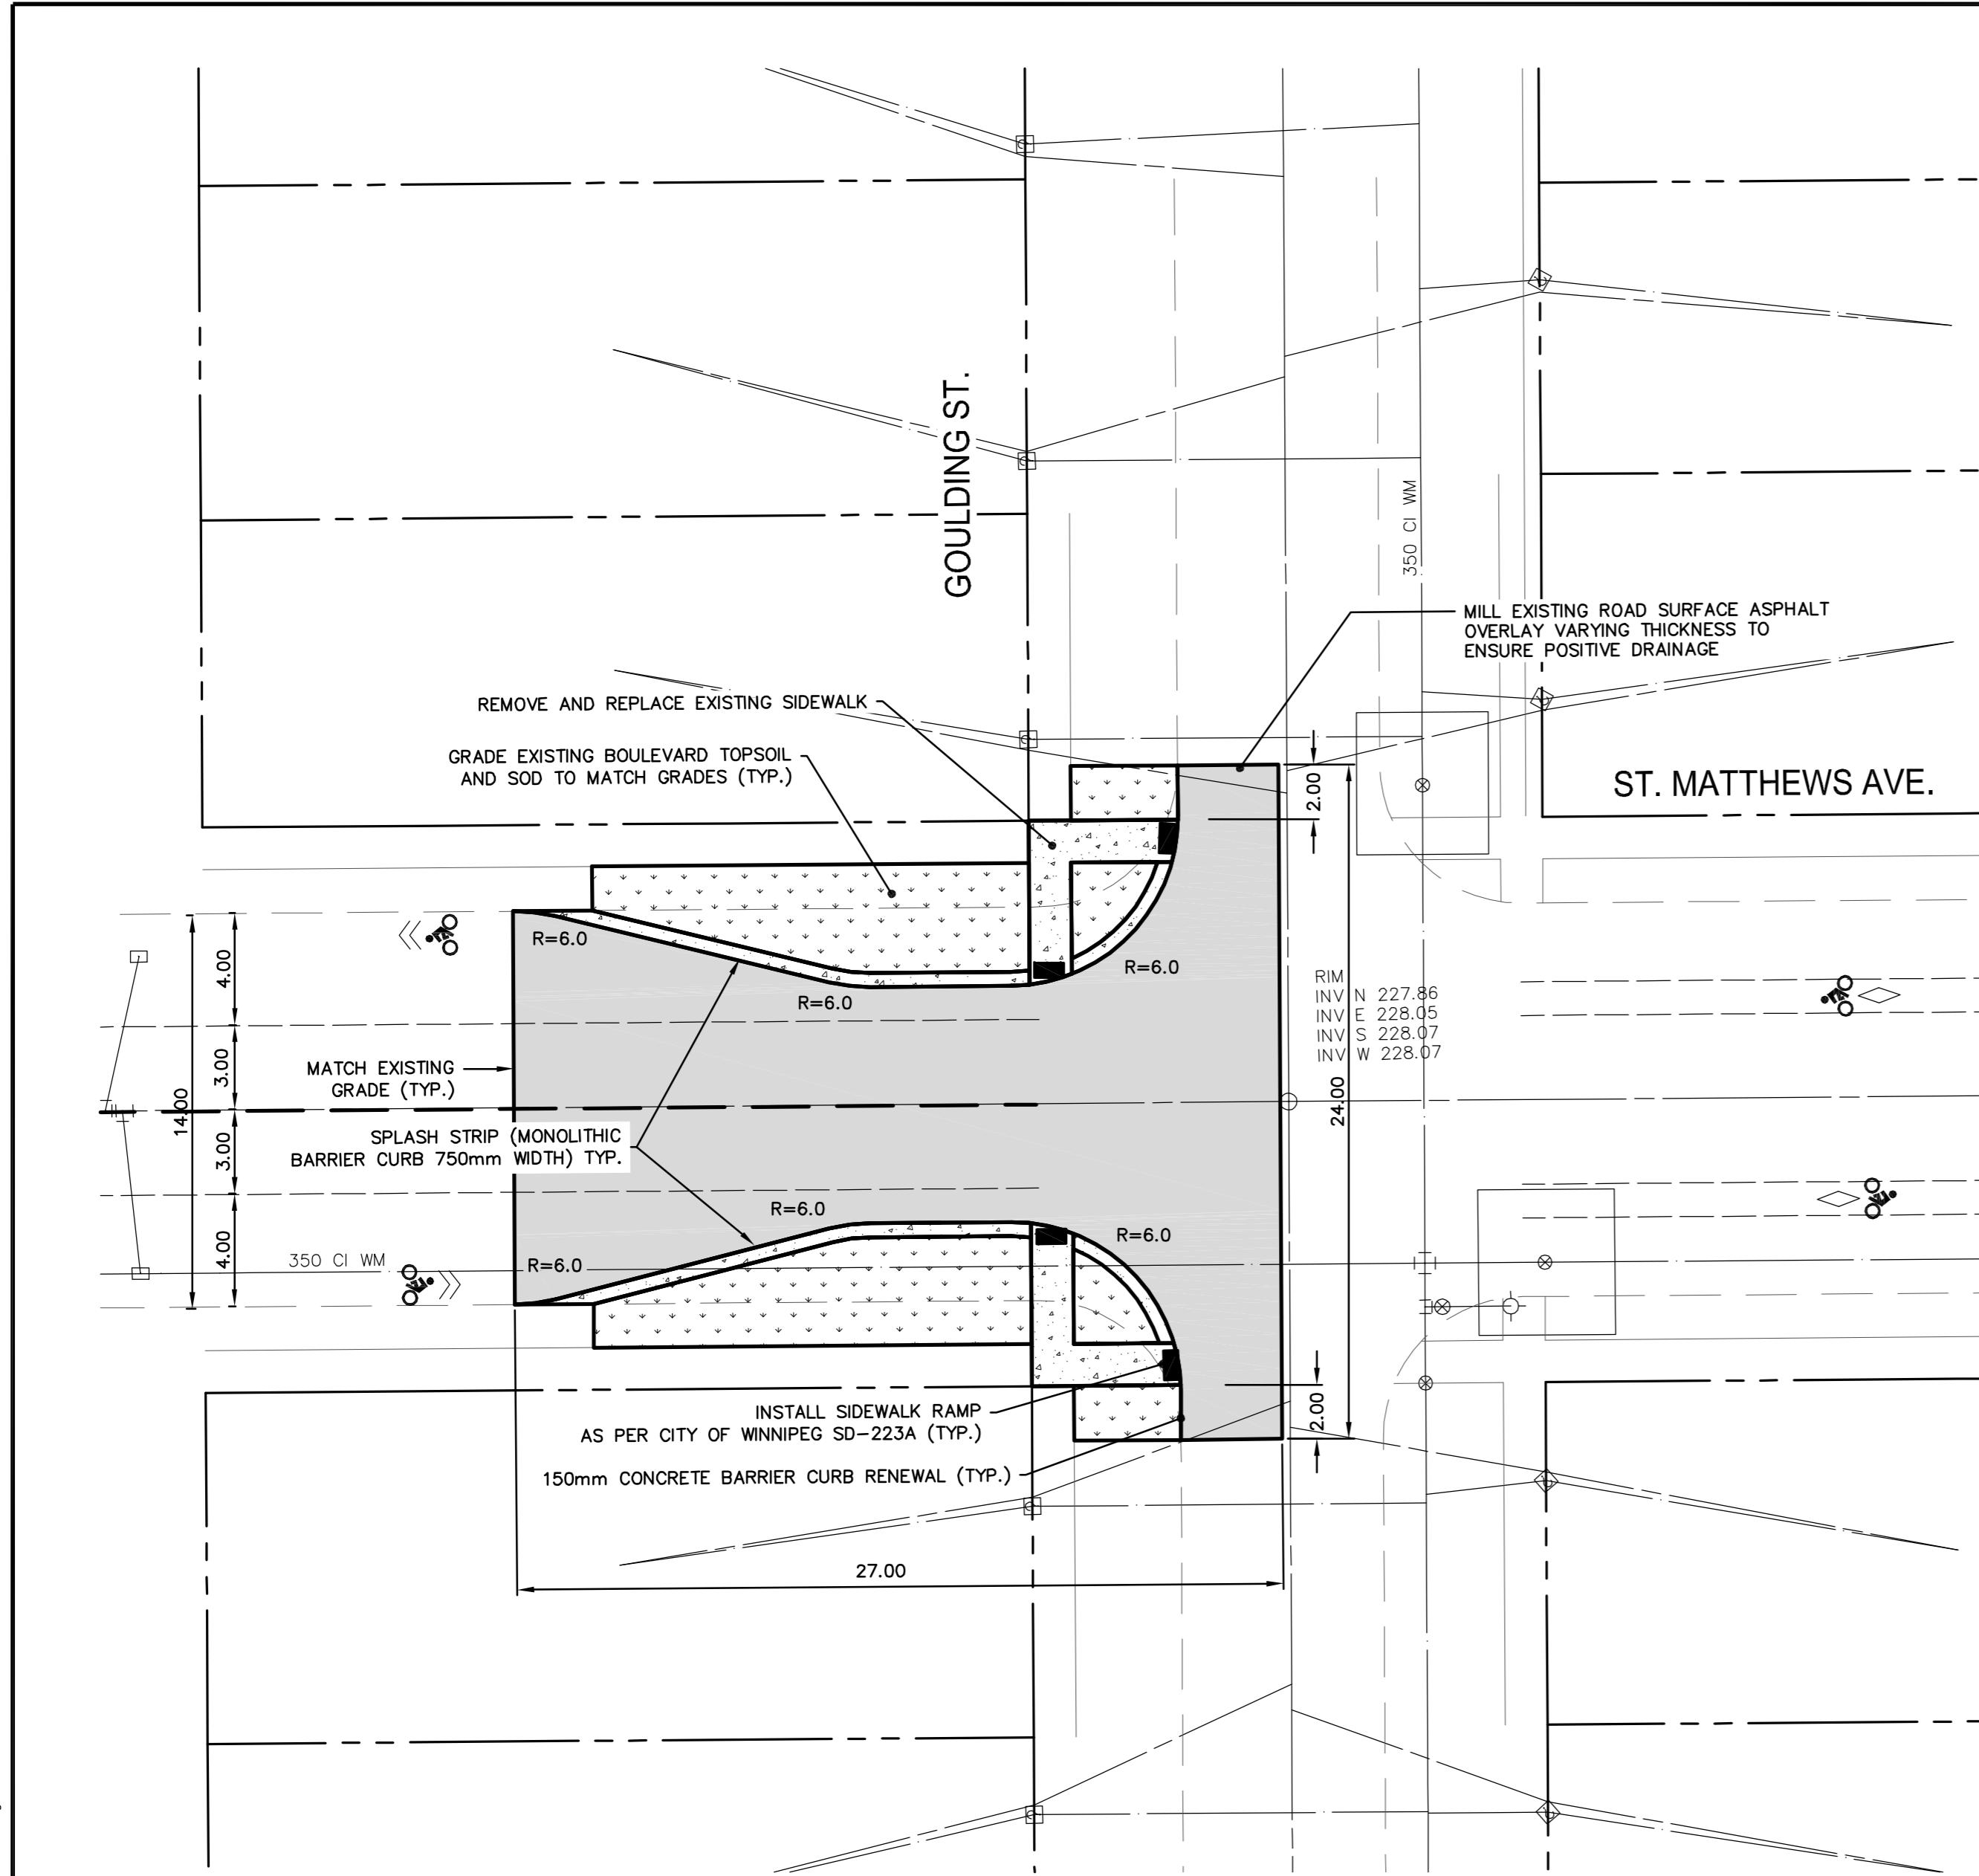

METRIC
 WHOLE NUMBERS INDICATE MILLIMETERS
 DECIMALIZED NUMBERS INDICATE METERS

231.99	ELEVATION	(32.50)	100mm CONC. SIDEWALK	[Pattern]				
	LOT ELEVATION	[32.50]	ASPHALT	[Pattern]				
⊙	WATER VALVE	⊙	GRASS	[Pattern]				
○	MANHOLE	●	SIDEWALK RAMP	[Pattern]				
□	CATCH BASIN	■						
---	PROPERTY LINE							
HP	HYDRO POLE							
HP	HYDRO POLE WITH LIGHT							
---	100mm BARRIER CURB							
---	EXISTING ROAD							
---	PROPOSED CENTERLINE							
EXISTING	LEGEND-PLAN	PROPOSED	EXISTING	LEGEND-PLAN	PROPOSED	EXISTING	LEGEND-PROFILE	PROPOSED

LOCATIONS APPROVED

UNDERGROUND STRUCTURES

SIGNED BY: _____ DATE: _____

SUPV U/G STRUCTURES _____ DATE: _____

LOCATION OF UNDERGROUND STRUCTURES AS SHOWN ARE BASED ON THE BEST INFORMATION AVAILABLE BUT NO GUARANTEE IS GIVEN THAT ALL EXISTING UTILITIES ARE SHOWN OR THAT THE GIVEN LOCATIONS ARE EXACT. CONFIRMATION OF EXISTENCE AND EXACT LOCATION OF ALL SERVICES MUST BE OBTAINED FROM THE INDIVIDUAL UTILITIES BEFORE PROCEEDING.

G.B.M. ELEV. 232.912m			
3	ISSUED FOR TENDER	Sept 7/11	RP
2	REVISIONS FROM CITY REVIEW	Sept 1/11	RP
1	ISSUED FOR REVIEW	Aug 23/11	RP
	NO. REVISIONS	DATE	BY

MMM GROUP

DESIGNED BY: RP CHECKED BY: -

DRAWN BY: MDS APPROVED BY: WTJ

HOR. SCALE 1:200
 VERT. SCALE -

DATE: 04.06.10

ENGINEER'S SEAL

PETURSSON

REGISTERED PROFESSIONAL ENGINEER

CONSULTANT ACAD DWG. NO. 5509114-C-20

CITY OF WINNIPEG
 PUBLIC WORKS DEPARTMENT
 TRANSPORTATION ENGINEERING DIVISION

2010 ACTIVE TRANSPORTATION /
 INFRASTRUCTURE STIMULUS PROGRAM
 ST. MATTHEWS AVENUE
 BIKE PATH

ST. MATTHEWS AVE AT GOULDING ST. AND DOMINION ST.

C-20

SHEET 2 OF 3